


F.A. RTE.	SECTION	COUNTY	TOTAL SHEETS	SHEET NO.
*	**	ALEXANDER	65	54
STA. 1+20.00		TO STA. 1+40.00		
FED. ROAD DIST. NO.		ILLINOIS FED. AID PROJECT		

REFER TO NORTHEAST QUADRANT
CROSS SECTIONS AND PAVEMENT
ELEVATION SHEET FOR E.O.P.
INFORMATION

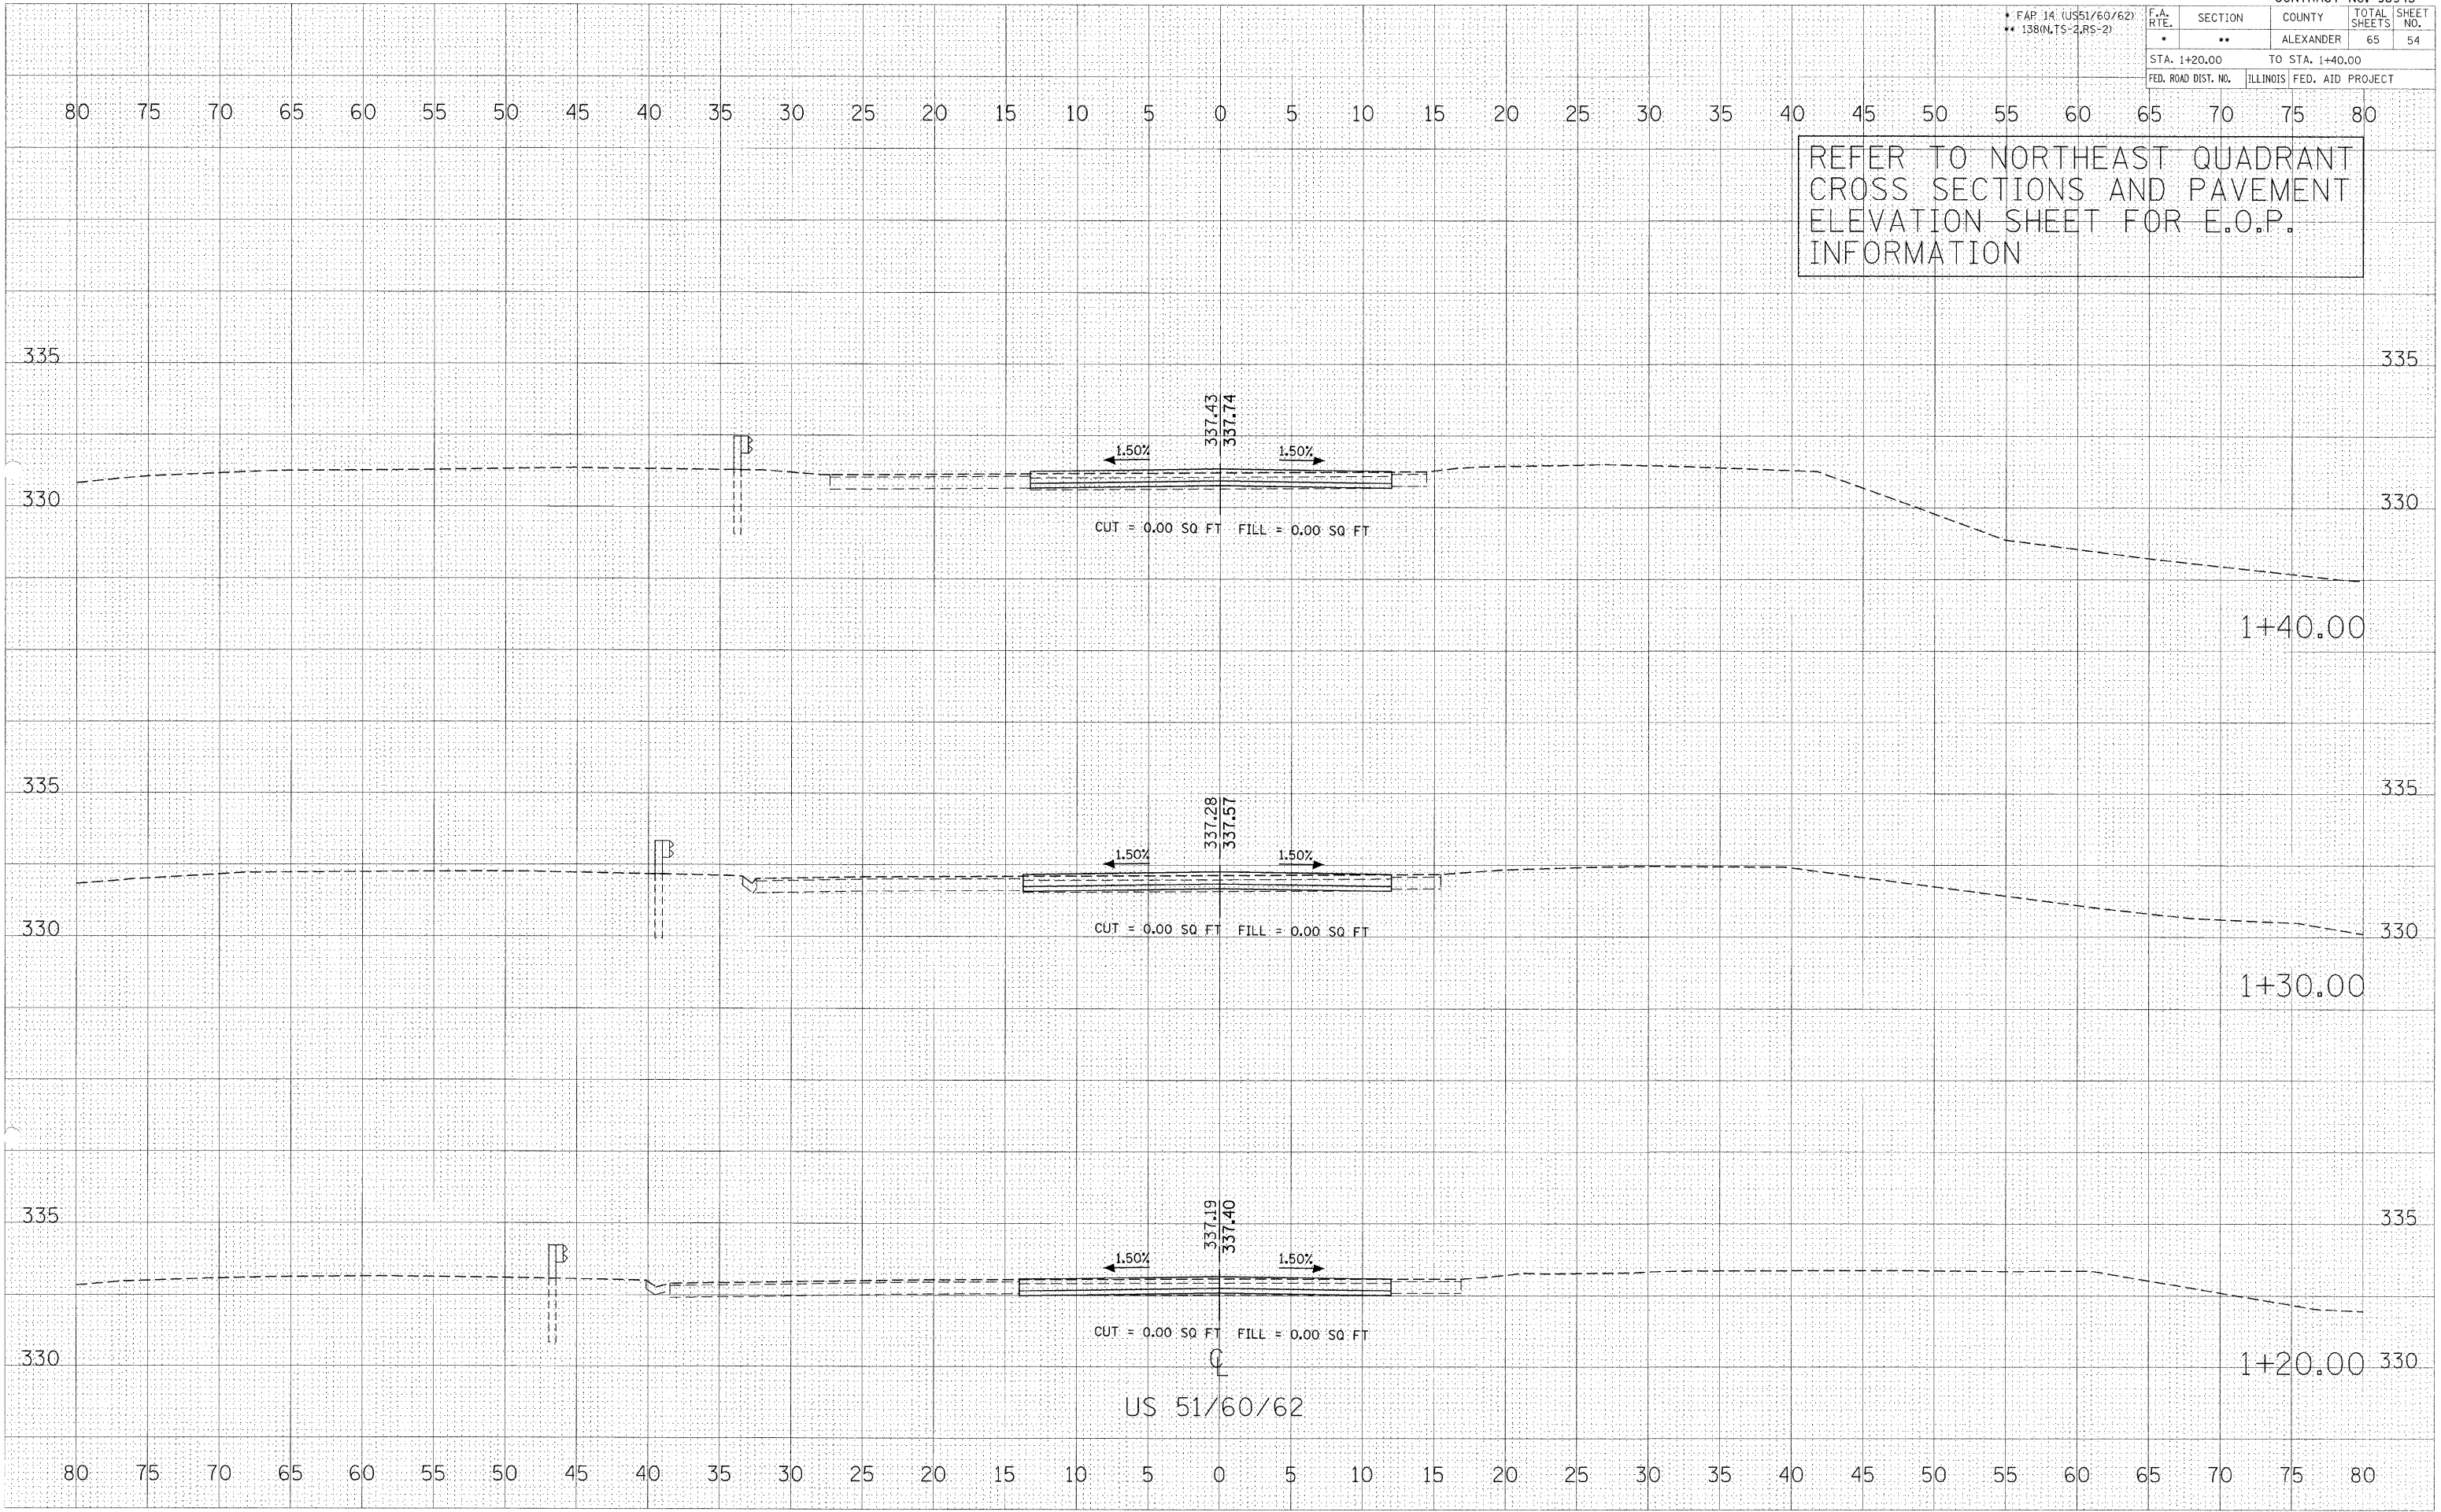

US 51/60/62

DATE: 11/27/2007
 SURVEY: 11/27/2007
 PLOTTED: 11/27/2007
 REVISION: 11/27/2007
 USER: ppsal

DATE: 11/27/2007
 SURVEY: 11/27/2007
 PLOTTED: 11/27/2007
 REVISION: 11/27/2007
 USER: ppsal