



ROUTE	SECTION	COUNTY	TOTAL SHEETS	SHEET NO.
	06-00054-00-SW	FRANKLIN	8	6
WEST FRANKFORT		MAIN STREET		

CONTRACT NO. 99302  
PROJECT NO. TE-00D9(93)

- ① STREET AND ALLEY CROSSINGS SHALL BE BORED FOR CONDUIT PLACEMENT. REMAINDER OF INSTALLATION BELOW PAVED SURFACE SHALL BE BORED OR TRENCHED.
- ③ SEE WIRE AND CONDUIT SCHEDULE, SHEET 8.

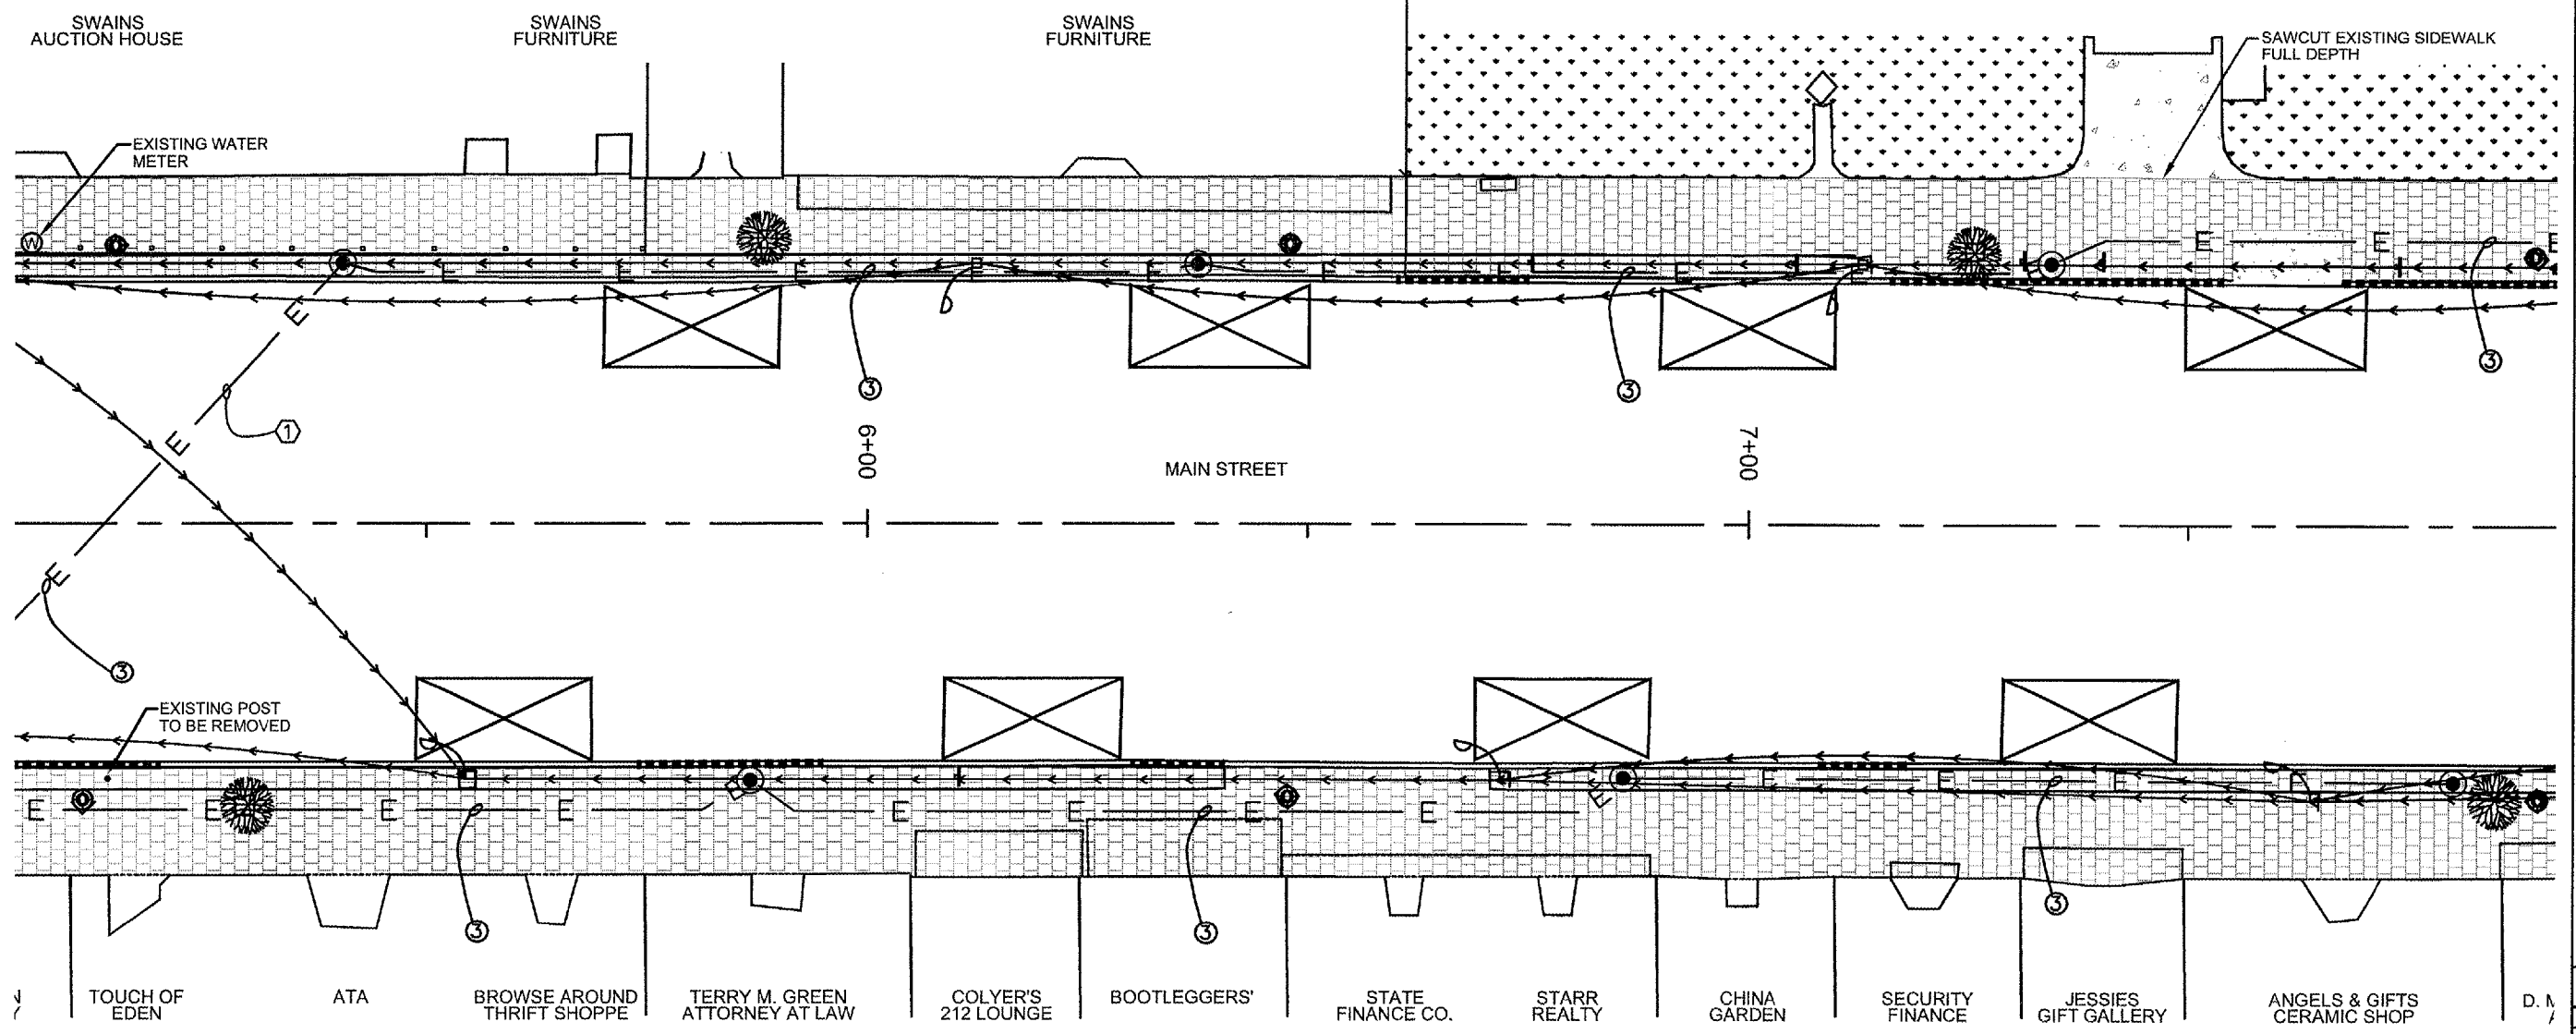

**BROWN AND ROBERTS, INC.**  
CONSULTING ENGINEERS & LAND SURVEYORS  
1 WEST RIDGE ROAD HARRISBURG, IL 62946 (618) 252-8111

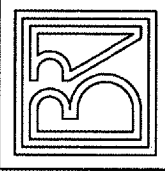

CITY OF WEST FRANKFORT  
STREETSCAPE IMPROVEMENTS  
TYPICAL DETAILS

Drawn By:	Checked By:
ECB	MWR
Revisions	
Item	Date By
Scale:	Field Bk:
AS SHOWN	
Job Number:	Date:
05-136	03/2007

Sheet  
**6**  
of 8