


ROUTE NO.	SECTION	COUNTY	TOTAL SHEETS	SHEET NO.
CH 13	07-00113-00-SP	WILLIAMSON	8	3
ILLINOIS		SOUTH MARKET STREET		

CONTRACT NO. 88312


PROP. ROW
STA 163+84 TO STA 167+83.14

GRADING EASEMENT
STA 163+34 TO STA 166+85

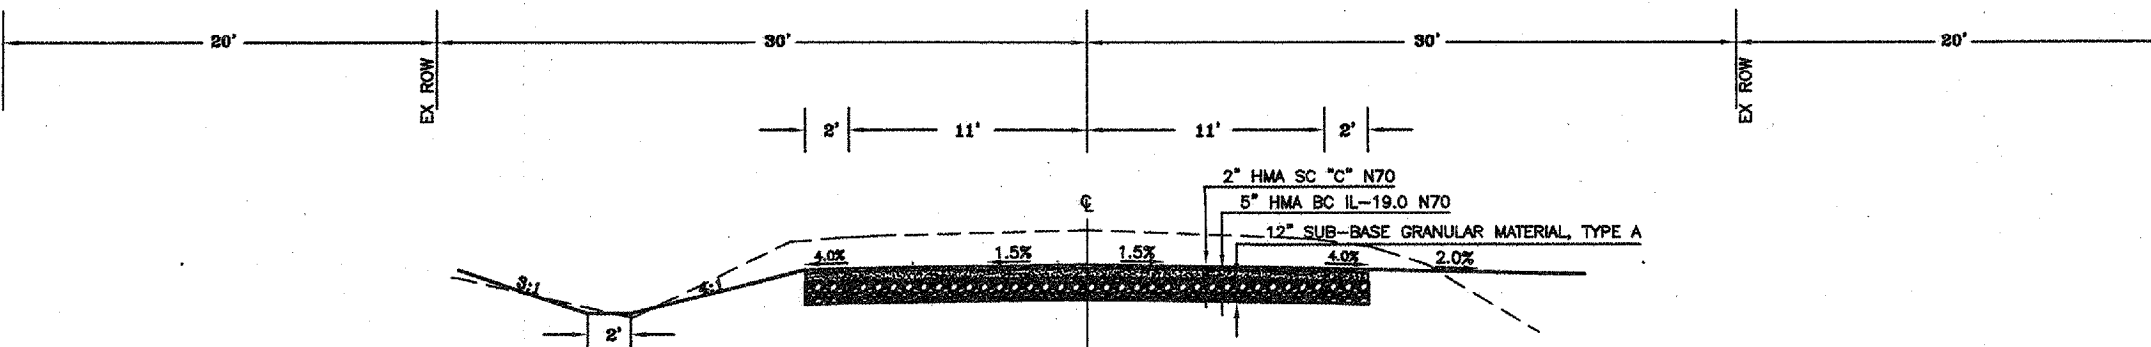

SOUTH MARKET STREET

STA 161+98.09 TO 168+32.21

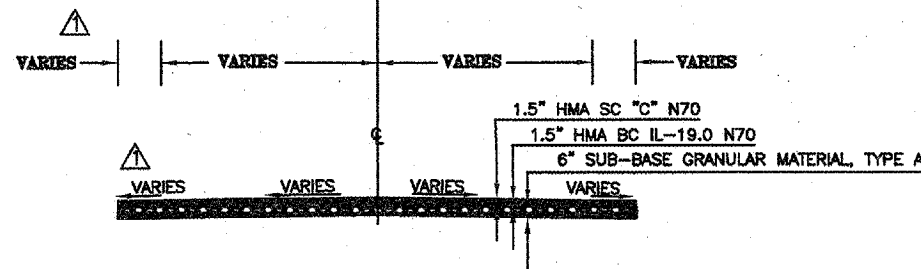

QUARTERHORSE ROAD

STA 0+10.98 TO 0+72.58

STATE OF ILLINOIS PROFESSIONAL DESIGN FIRM LICENSE NO. 184-004515	
© 2007 ALL RIGHTS RESERVED	
REVISIONS	
DATE	NO.
8-27-07	1
CLARIDA & ZIEGLER ENGINEERING CO. 306 South Court St., P.O. Box 837 Marion, Illinois 62959 Phone - (618)993-6411, Fax - (618)993-6750	
SOUTH MARKET STREET SAFETY PROJECT SOUTH MARKET STREET MARION, ILLINOIS	
Date	7/18/07
DR. By	ACR
CKD By	HGC
Scale	1"=4'
Job No.	07067
Sheet No.	3 of 8

TYPICAL SECTIONS.DWG