



ROUTE NO.	SECTION	COUNTY	TOTAL SHEETS	SHEET NO.
CH 13	07-00113-00-SP	WILLIAMSON	8	6
ILLINOIS		SOUTH MARKET STREET		

CONTRACT NO. 89312

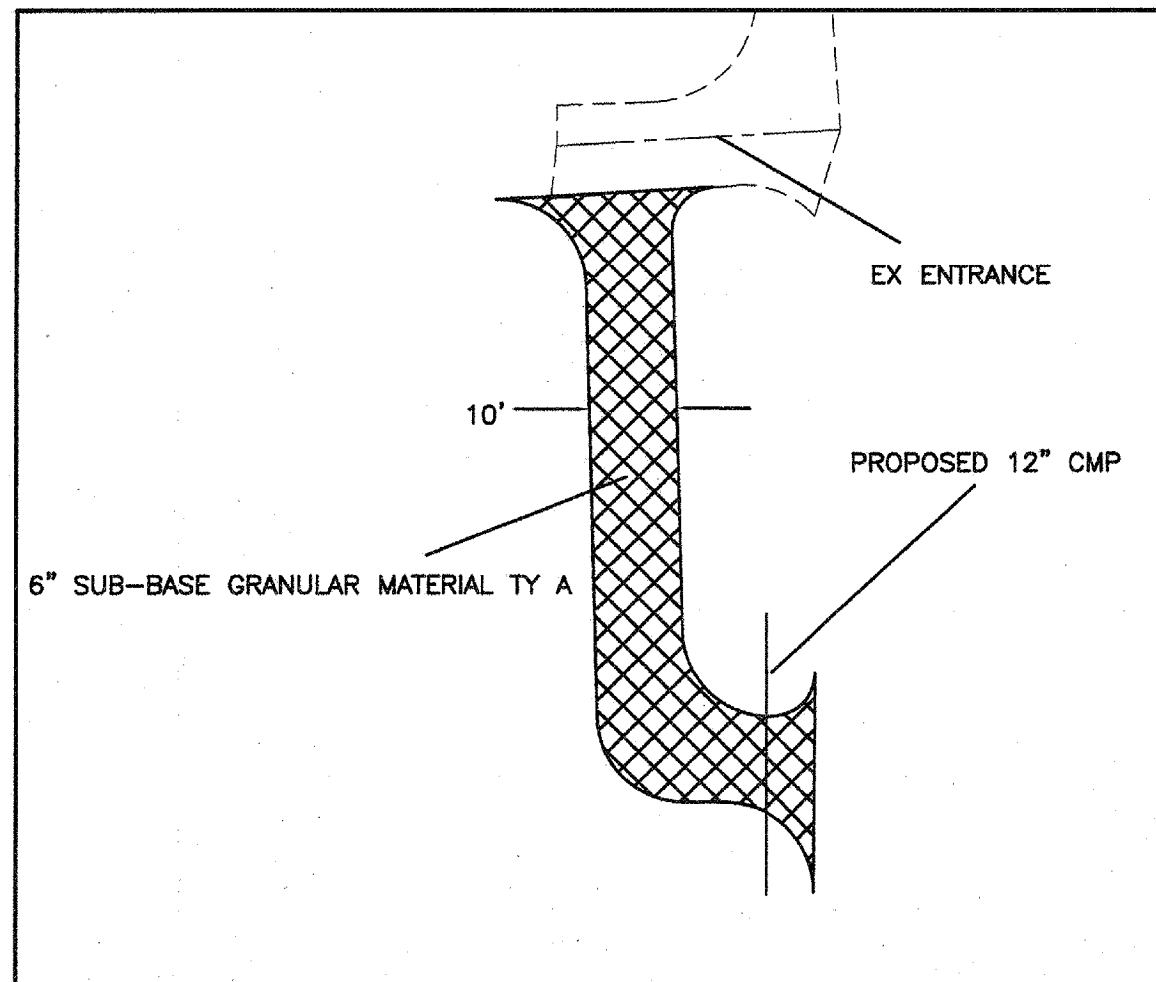

**TEMPORARY ENTRANCE**

STA 168+57.88  
SCALE: 1" = 10'

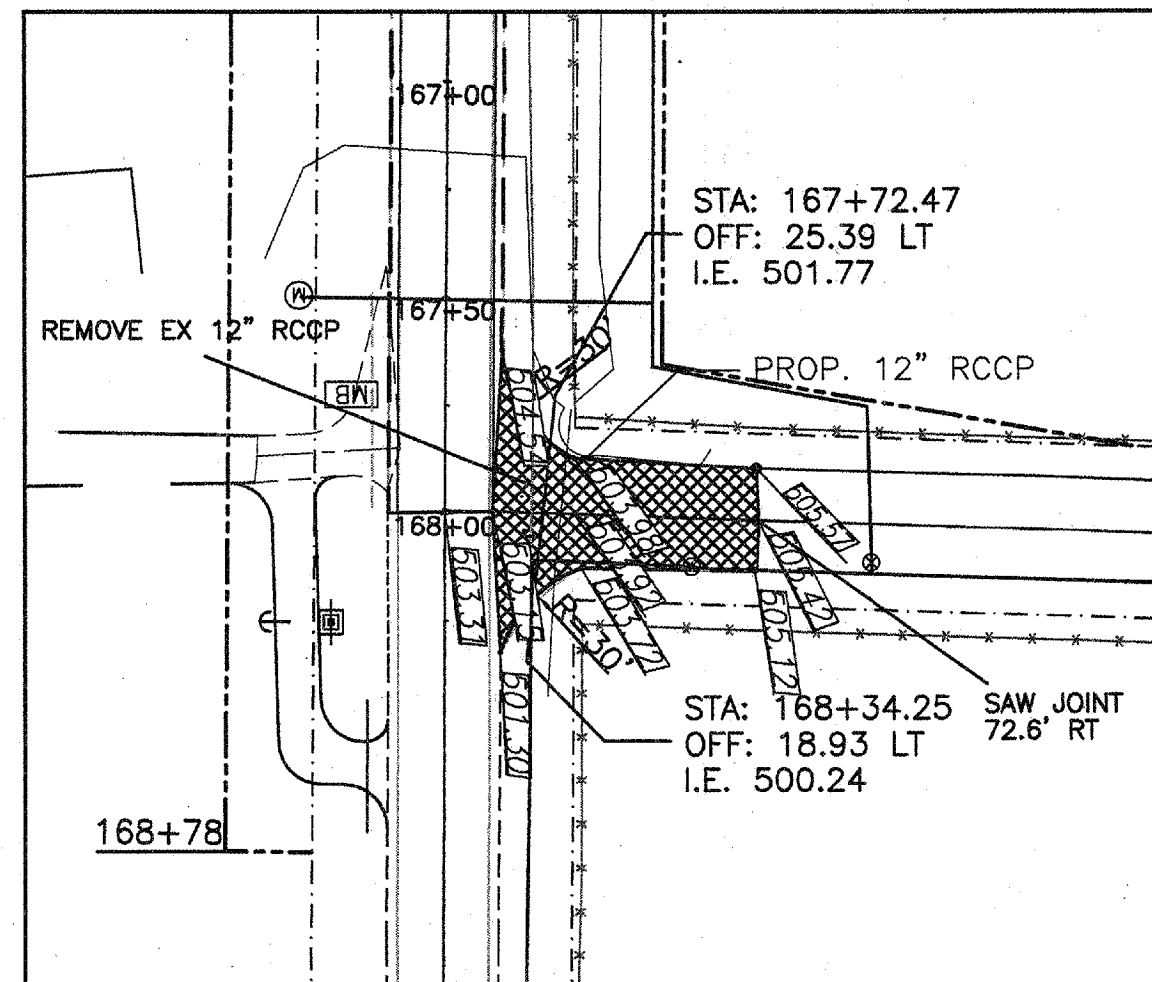

**QUARTERHORSE ROAD**

SCALE: 1" = 20'

**NOTES:**

- MATERIAL DEPTHS FOR THIS INTERSECTION SHALL BE AS FOLLOWS
  - HMA SC "C" N70 = 1.5"
  - HMA BC IL-19.0 N70 = 1.5"
  - SUB-BASE GRANULAR MATERIAL TYPE A = 6"

# INTERSECTION DETAILS

STATE OF ILLINOIS PROFESSIONAL DESIGN FIRM LICENSE NO. 184-004515	
© 2007 ALL RIGHTS RESERVED	
<b>CLARIDA &amp; ZIEGLER ENGINEERING CO.</b>	
308 South Court St, P.O. Box 937 Marion, Illinois 62859 Phone - (618)993-6411, Fax - (618)993-6750	
<b>SOUTH MARKET STREET SAFETY PROJECT</b> SOUTH MARKET STREET MARION, IL	
Date: 7/26/07	DR. By: ACR
Scale: VARIES	Job No. 07067
Sheet No. 6	of 8