


TR	SECTION	COUNTY	TOTAL SHEETS	SHEET NO.	323 W. 3RD ST. P.O. BOX 160 MT. CARMEL, IL 62863 PHONE: (618)-262-8651 FAX: (618)-263-3327
71	07-01114-00-BR	WHITE	13	3	
FED. ROAD DIST. NO. 9 ILLINOIS		LIMEKILN CREEK			
PROJECT * BR05-193(34)		CONTRACT * 99321			

405 W. STATE ST
 SUITE 1
 PRINCETON, IN 47670
 PHONE:
 (812)-386-7611
 FAX:
 (812)-385-2812









PROFESSIONAL DESIGN FIRM
 LAND SURVEY & PROFESSIONAL ENGINEERING CORPORATION
 184-00087
 (62-032435)(35-002769)

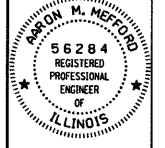

AARON M. MEFFORD
 NAME
 SIGNATURE
 DATE
 11-30-09
 EXPIRES

TOWNSHIP ROUTE 71
 OVER LIMEKILN CREEK
 WHITE COUNTY, ILLINOIS

SHEET TITLE:
 CROSS-SECTIONS
 SCALE: 1" = 5'
 BY: AMM
 DATE: 12/07
 REV:
 3 OF 13 SHEETS
 SHEET NO. 3

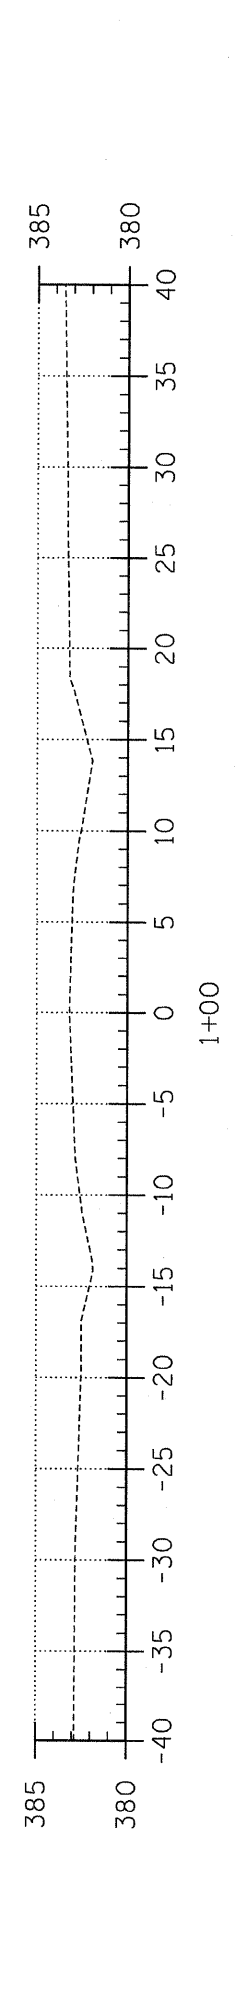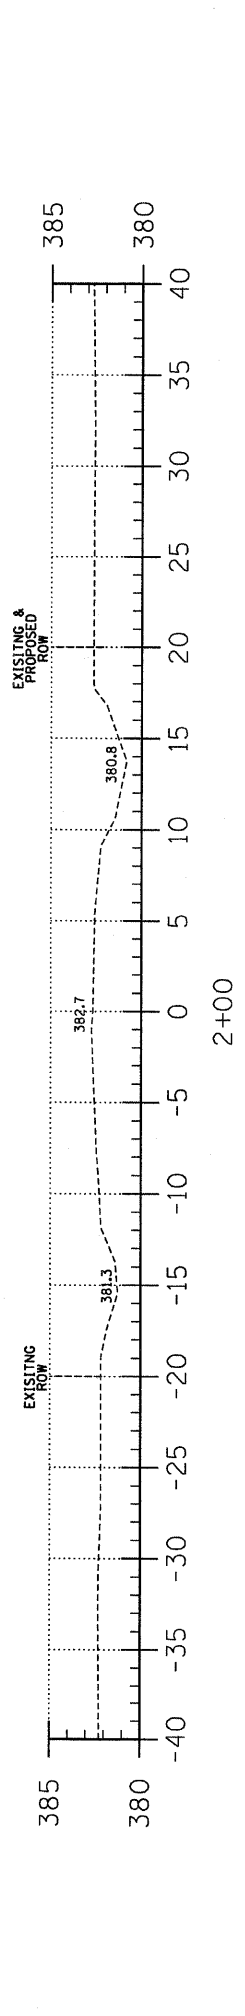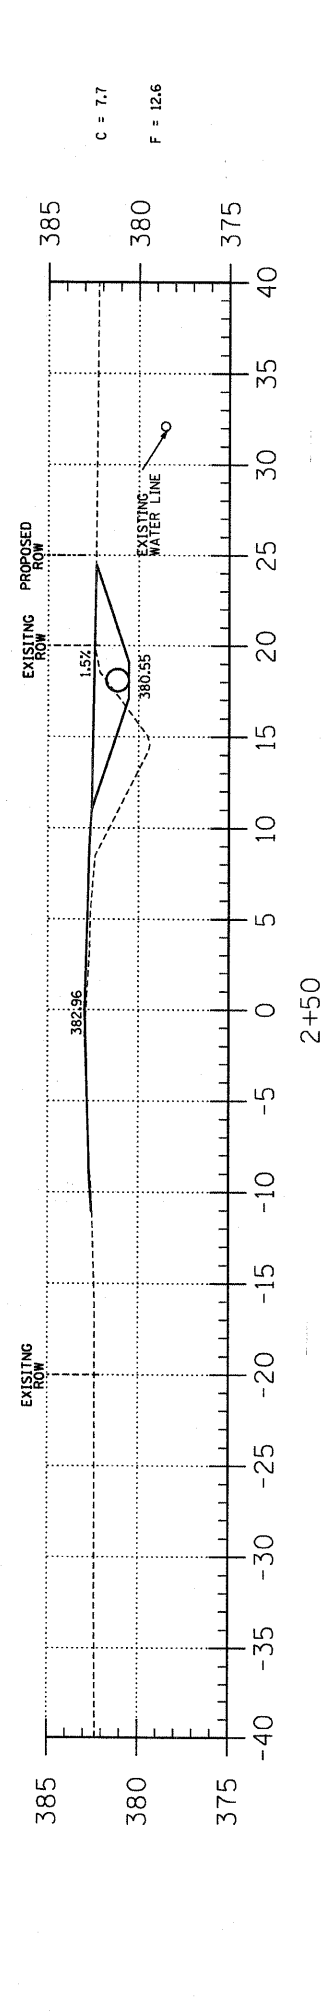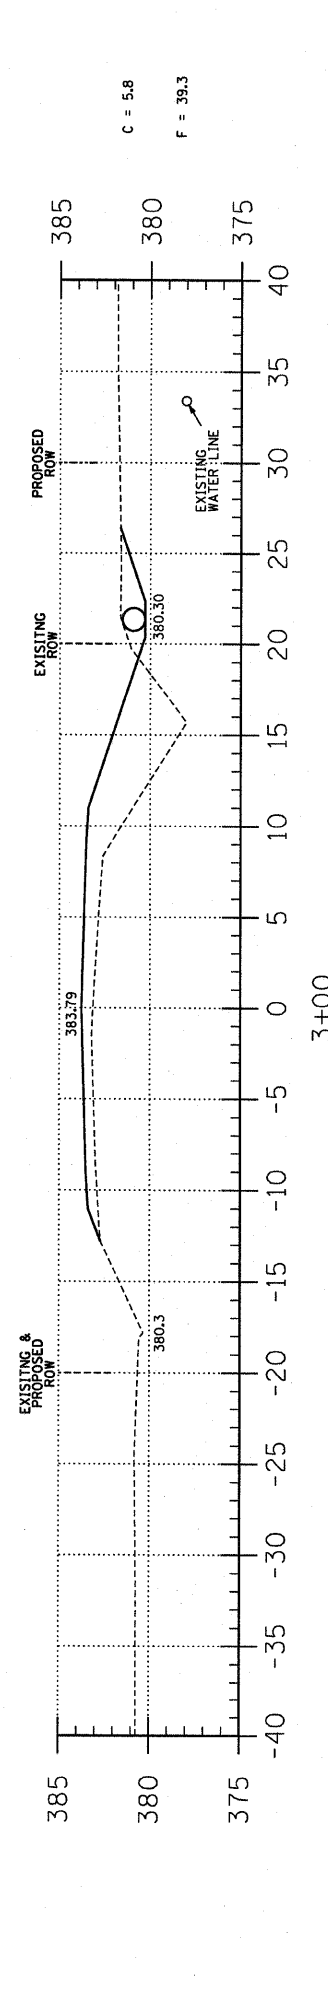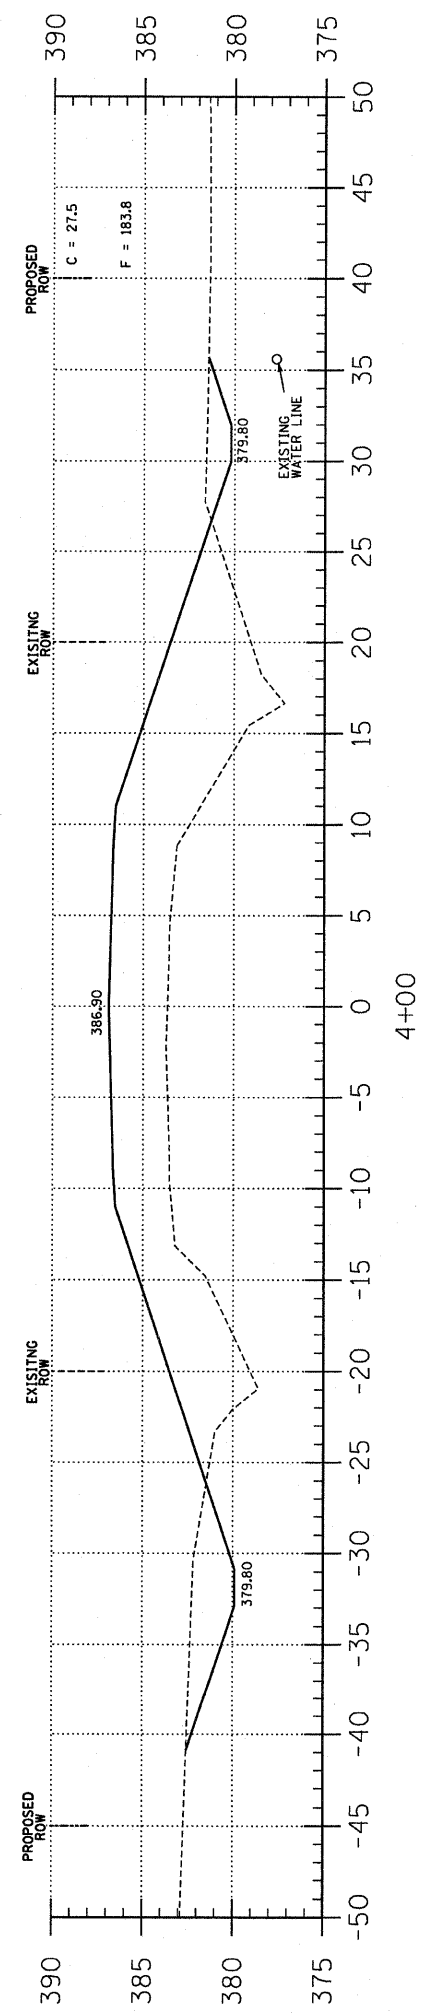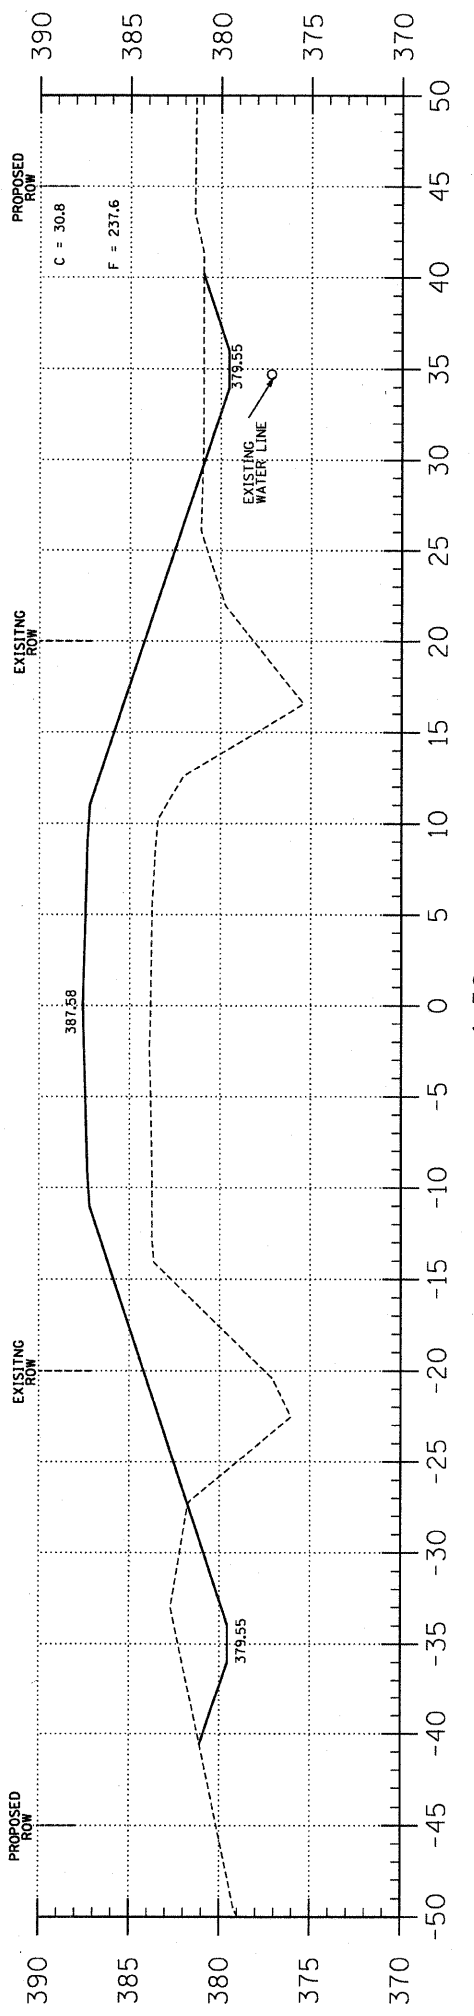

EARTHWORK SCHEDULE

LOCATION	EARTH EXCAVATION	CHANNEL EXCAVATION	ESTIMATED UNSUITABLE MATERIAL	SUITABLE MATERIAL ADJUSTED FOR SHRINKAGE	EMBANKMENT	EARTHWORK BALANCE WASTE (+) OR SHORTAGE (-)
	CUBIC YARD	CUBIC YARD	CUBIC YARD	CUBIC YARD	CUBIC YARD	CUBIC YARD
STA 0+00 TO 4+69.1	135.2	0.0	0.0	101.4	931.9	-830.5
STA 4+69.1 TO 5+30.8	0.0	300.7	150.35	112.7	0.0	-12.7
STA 5+30.8 TO 10+00	274.5	0.0	0.0	205.9	731.1	-525.2
1 FIELD ENTRANCE	0.0	0.0	0.0	0.0	17.5	-17.5
TOTAL	409.7	300.7	150.35	420.0	1680.5	-1260.5