


T.R.	SECTION	COUNTY	TOTAL SHEETS	SHEET NO.
505B	06-10118-00-BR	JEFFERSON	18	8
STA. 15+57.00		TO STA. 16+25.00		
FED. ROAD DIST. NO.	ILLINOIS	CONTRACT NO. 99325		

FINAL SURVEY	SURVEYED	DATE
NOTE BOOK	PLOTTED	
NO.	DATE	
AREAS CHECKED		

ORIGINAL SURVEY	SURVEYED	DATE
NOTE BOOK	PLOTTED	
NO.	DATE	
AREAS CHECKED		

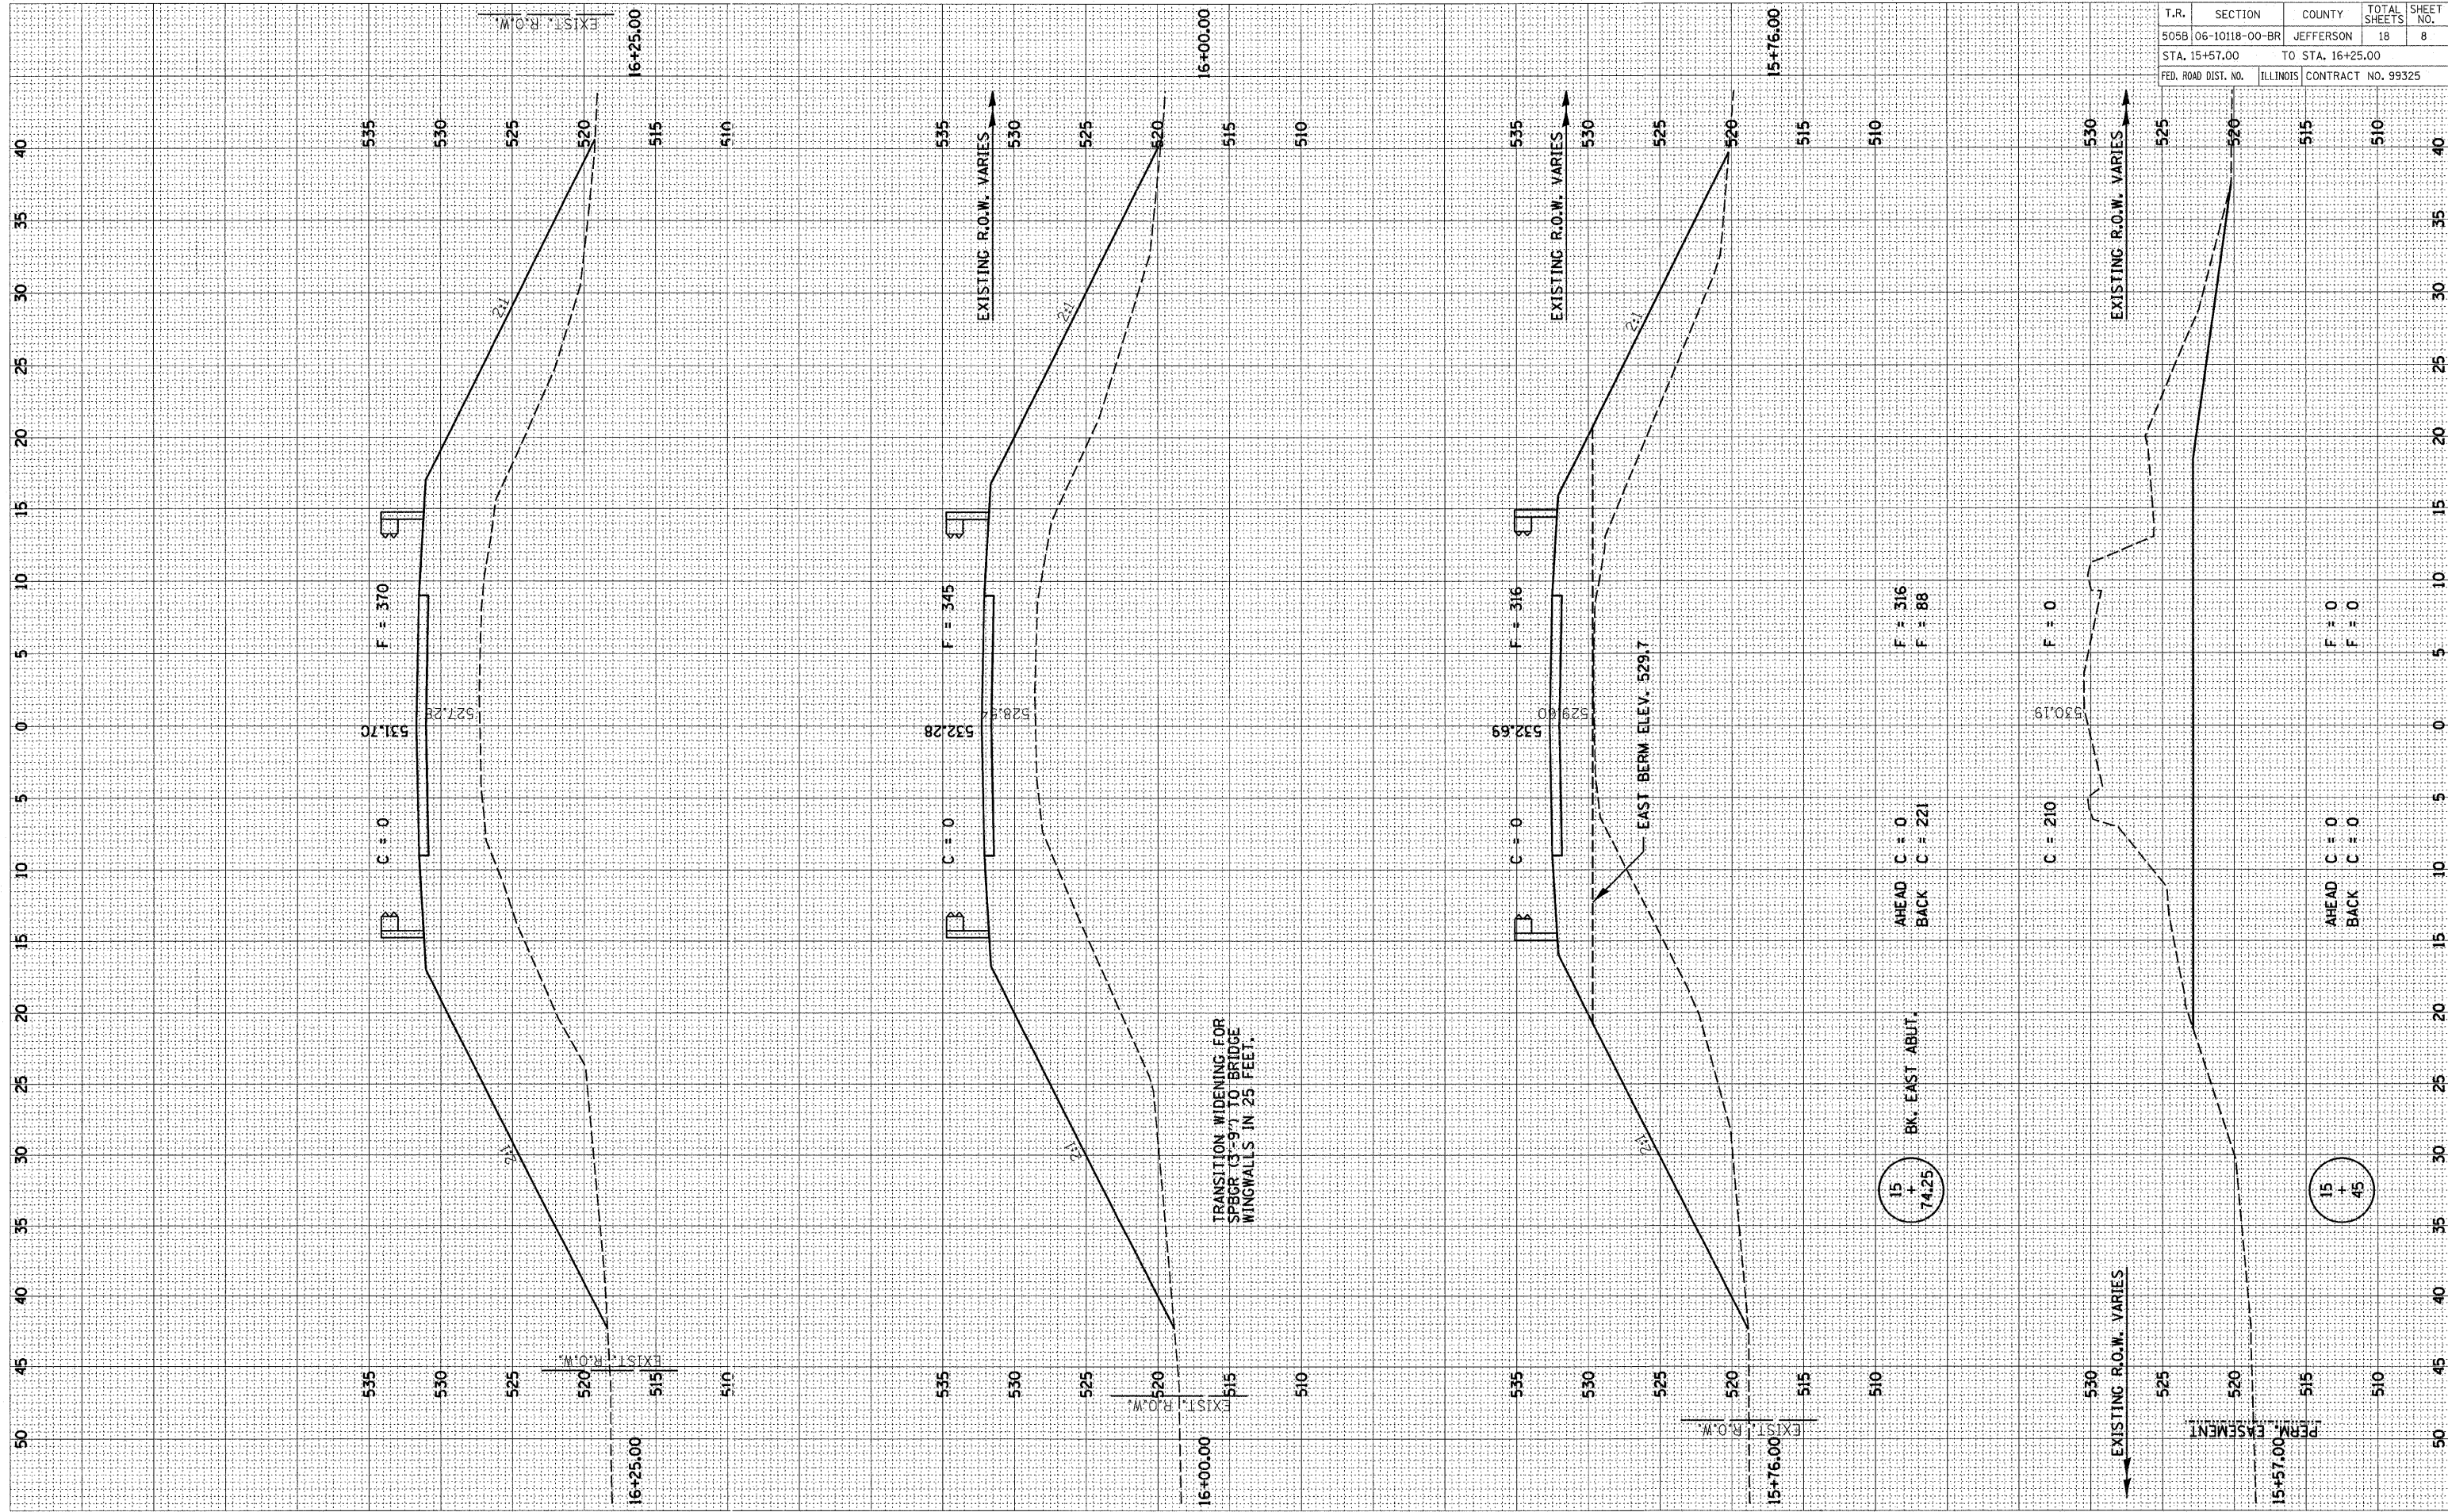

15 + 74.25

15 + 45