


T.R.	SECTION	COUNTY	TOTAL SHEETS	SHEET NO.
505B	06-10118-00-BR	JEFFERSON	18	9
STA. 16+50.00		TO STA. 18+50.00		
FED. ROAD DIST. NO.		ILLINOIS CONTRACT NO. 99325		

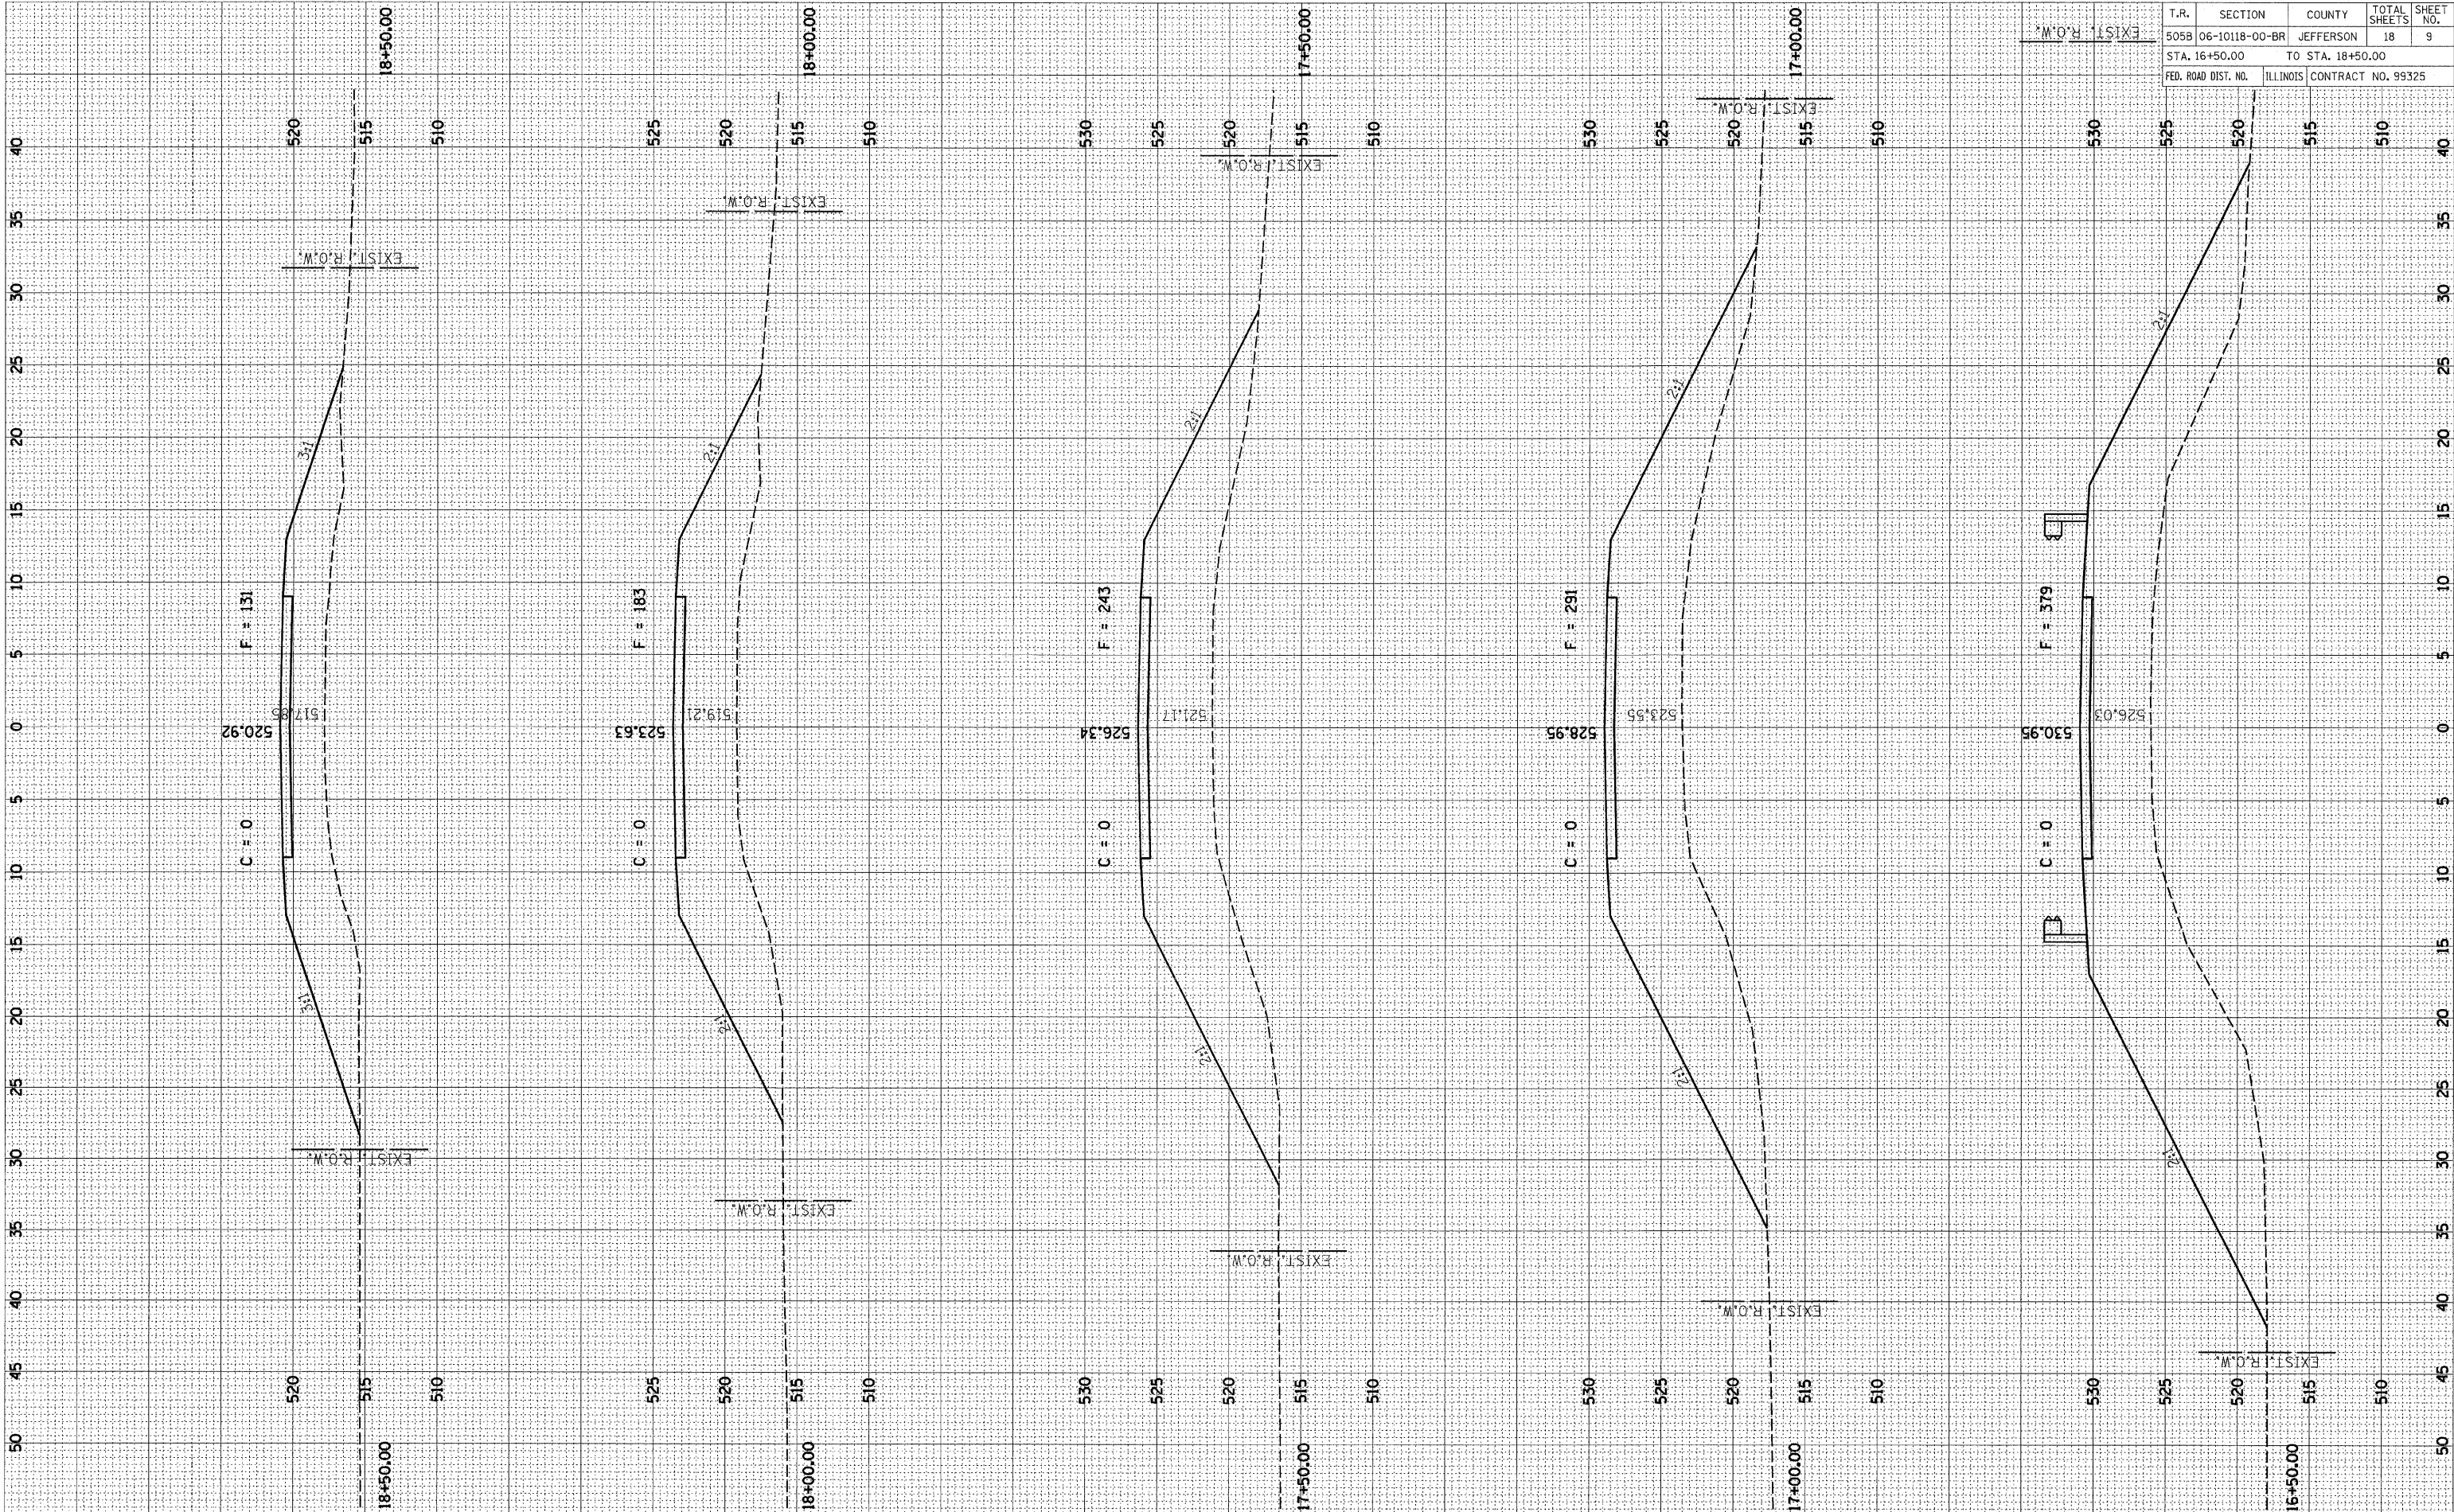

FINAL SURVEY PLOTTED
 SURVEY PLOTTED
 NOTE BOOK TEMPLATE
 AREAS CHECKED

BY: _____ DATE: _____

ORIGINAL SURVEY PLOTTED
 SURVEY PLOTTED
 NOTE BOOK TEMPLATE
 AREAS CHECKED

BY: _____ DATE: _____