


Hanson Professional Services Inc.
 Suite 200, 815 Commerce Drive
 Oak Brook, Illinois 60328
 © Copyright Hanson Professional Services Inc. 2008

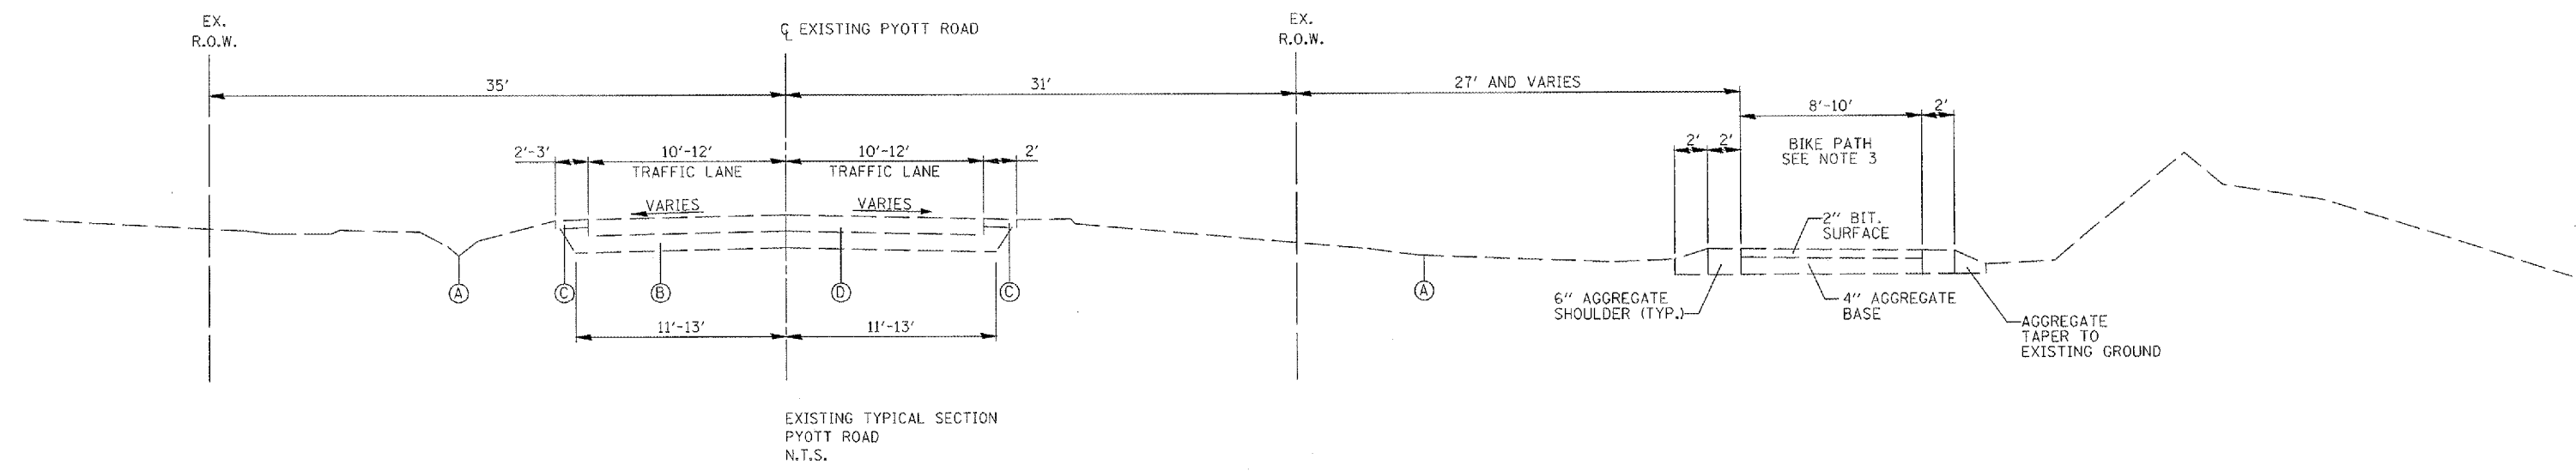

EXISTING TYPICAL SECTION
PYOTT ROAD
N.T.S.

NOTES:

- PYOTT ROAD WIDENED FROM 20' TO 24' ON THE EAST SIDE. THE CENTERLINE OF THE ROADWAY IS NOT THE CENTER OF THE RIGHT-OF-WAY.
- EXISTING ROAD SECTION BASED ON ORIGINAL PYOTT ROAD DESIGN PLANS FROM 1958, STATE OF ILLINOIS DEPARTMENT OF PUBLIC WORKS AND BUILDINGS DIVISION OF HIGHWAYS PROJECT S-1058(I). IT IS POSSIBLE IMPROVEMENTS HAVE BEEN MADE TO PROJECT AREA SINCE ORIGINAL CONSTRUCTION, HOWEVER DESIGN PLANS PORTRAYING CHANGES COULD NOT BE LOCATED.
- BICYCLE PATH SECTION BASED ON EXHIBIT (E) IN THE EXISTING SETTLEMENT AGREEMENT BETWEEN MEYER MATERIAL, MEYER'S LAND TRUST, MCHENRY COUNTY AND THE MCHENRY COUNTY CONSERVATION DISTRICT DATED MAY 18, 1993.

EXISTING LEGEND

- (A) EXISTING GROUND
- (B) MIN. 10" COMPACTED GRAVEL
- (C) EXISTING AGGREGATE SHOULDER
- (D) EXISTING BITUMINOUS SURFACE SUBCLASS B-4, 3" COMPACTED

FILE NAME =	USER NAME = B1eap01219	DESIGNED - DSY	REVISED -	VILLAGE OF LAKE IN THE HILLS, ILLINOIS	EXISTING TYPICAL SECTIONS PYOTT ROAD	COUNTY	TOTAL SHEETS	SHEET NO.
I:\05Jobs\0084\0588021\Civil Part A\Sheet\0588021\0588021.TYP.aht	DRAWN - DSY	REVISED -	MCHENRY			120	6	
PLOT SCALE = 2.0000' / 1"	CHECKED - BLB	REVISED -	FEDERAL AIP NO. 3-17-0112-88			ILLINOIS	IDA NO. 3CX-3671	
PLOT DATE = 02/27/2008, 08:34 AM	DATE - 02/29/08	REVISED -						