
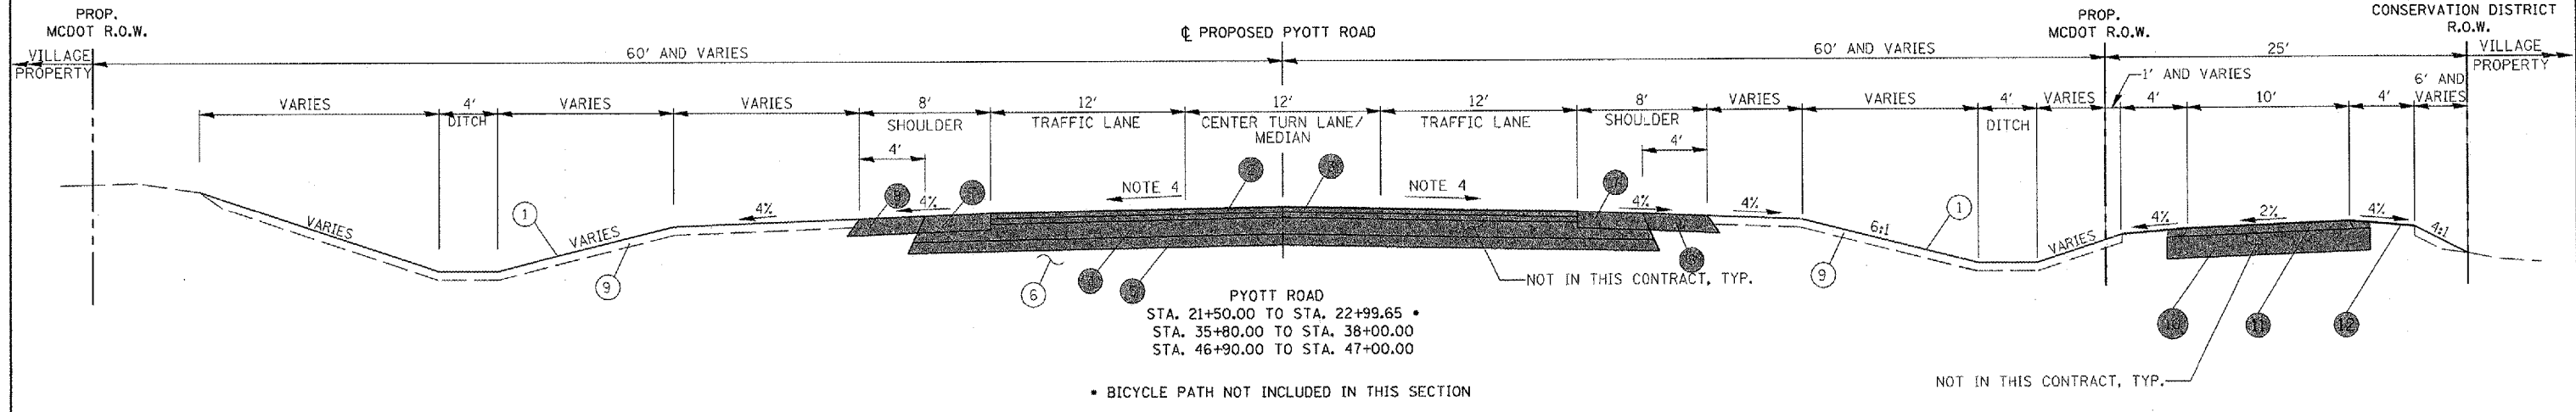
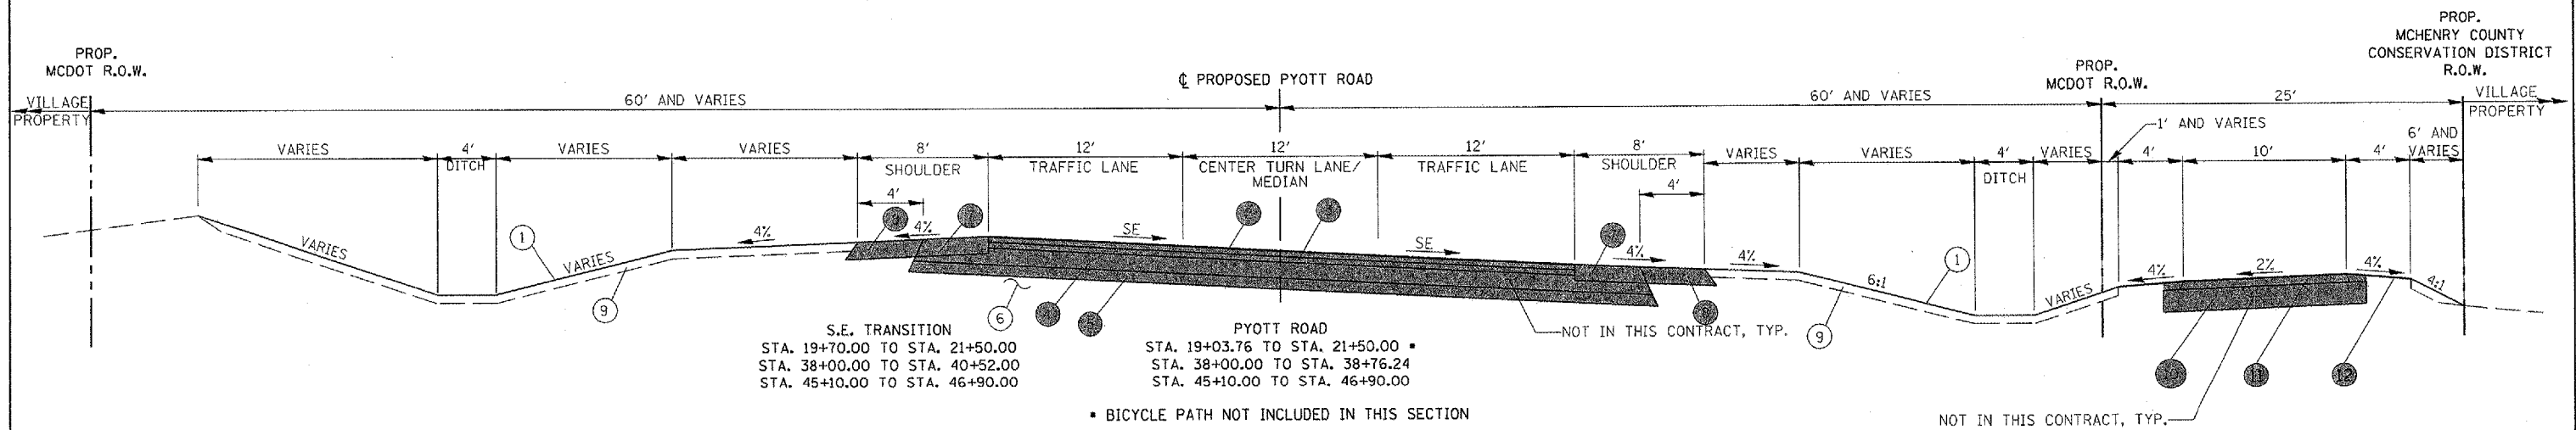


Hanson Professional Services Inc.
 Suite 200, 815 Commerce Drive
 Oak Brook, Illinois 60523
 © Copyright Hanson Professional Services Inc. 2008

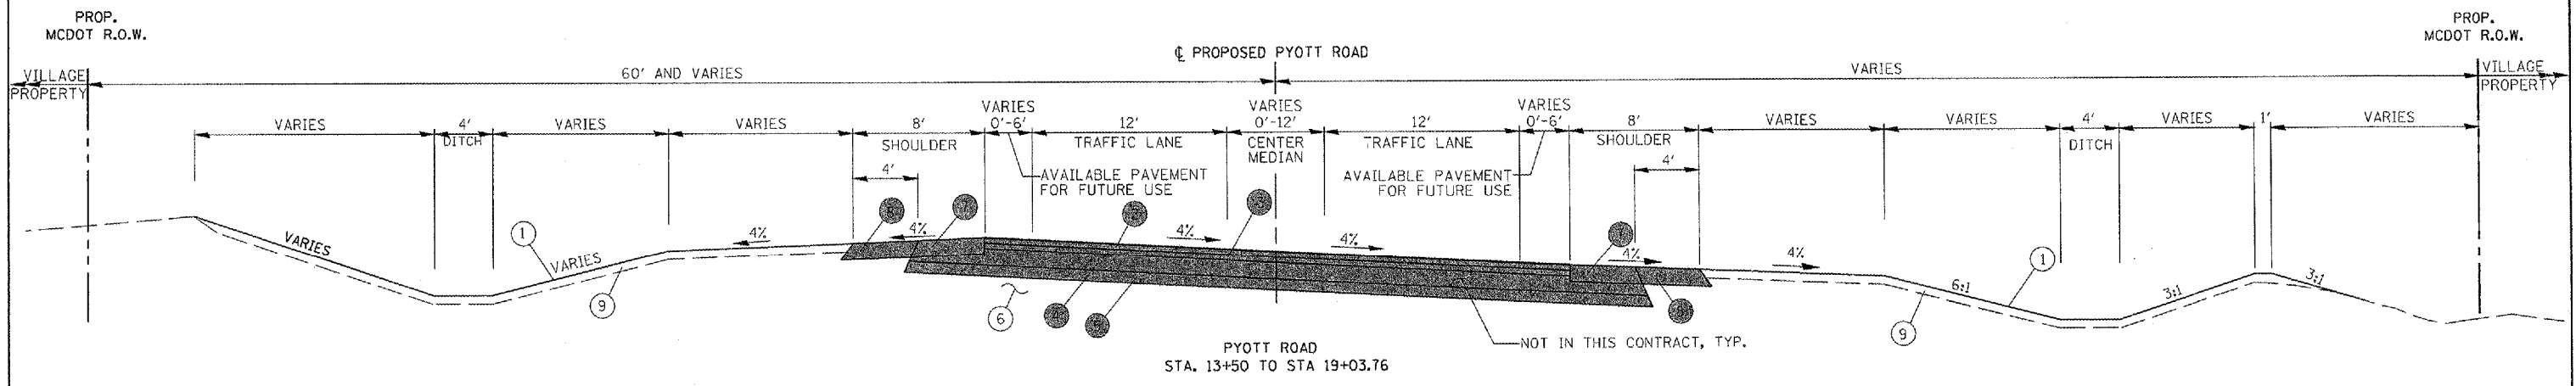

NOTES:
 1. FOR NOTES AND LEGEND SEE SHEET 7.

FILE NAME = I:\05Jobs\00841\056802\Civil Part A\Sheet\NC-502TYP3.dwt	USER NAME = bls101219	DESIGNED - LDH	REVISED -	VILLAGE OF LAKE IN THE HILLS, ILLINOIS	PROPOSED TYPICAL SECTIONS PYOTT ROAD	COUNTY	TOTAL SHEETS	SHEET NO.
PLOT SCALE = 2.0000" / 1"	DATE = 02/29/08	DRAWN - LDH	REVISED -			MCHENRY	120	8
PLOT DATE = 02/27/2008, 08:36 AM	DATE = 02/29/08	CHECKED - BLB	REVISED -			FEDERAL AIP NO. 3-17-0112-68	ILLINOIS	IDA NO. 3CK-3671
		SCALE:						