


Hanson Professional Services Inc.
 Suite 200, 815 Commerce Drive
 Oak Brook, Illinois 60521
 © Copyright Hanson Professional Services Inc. 2008

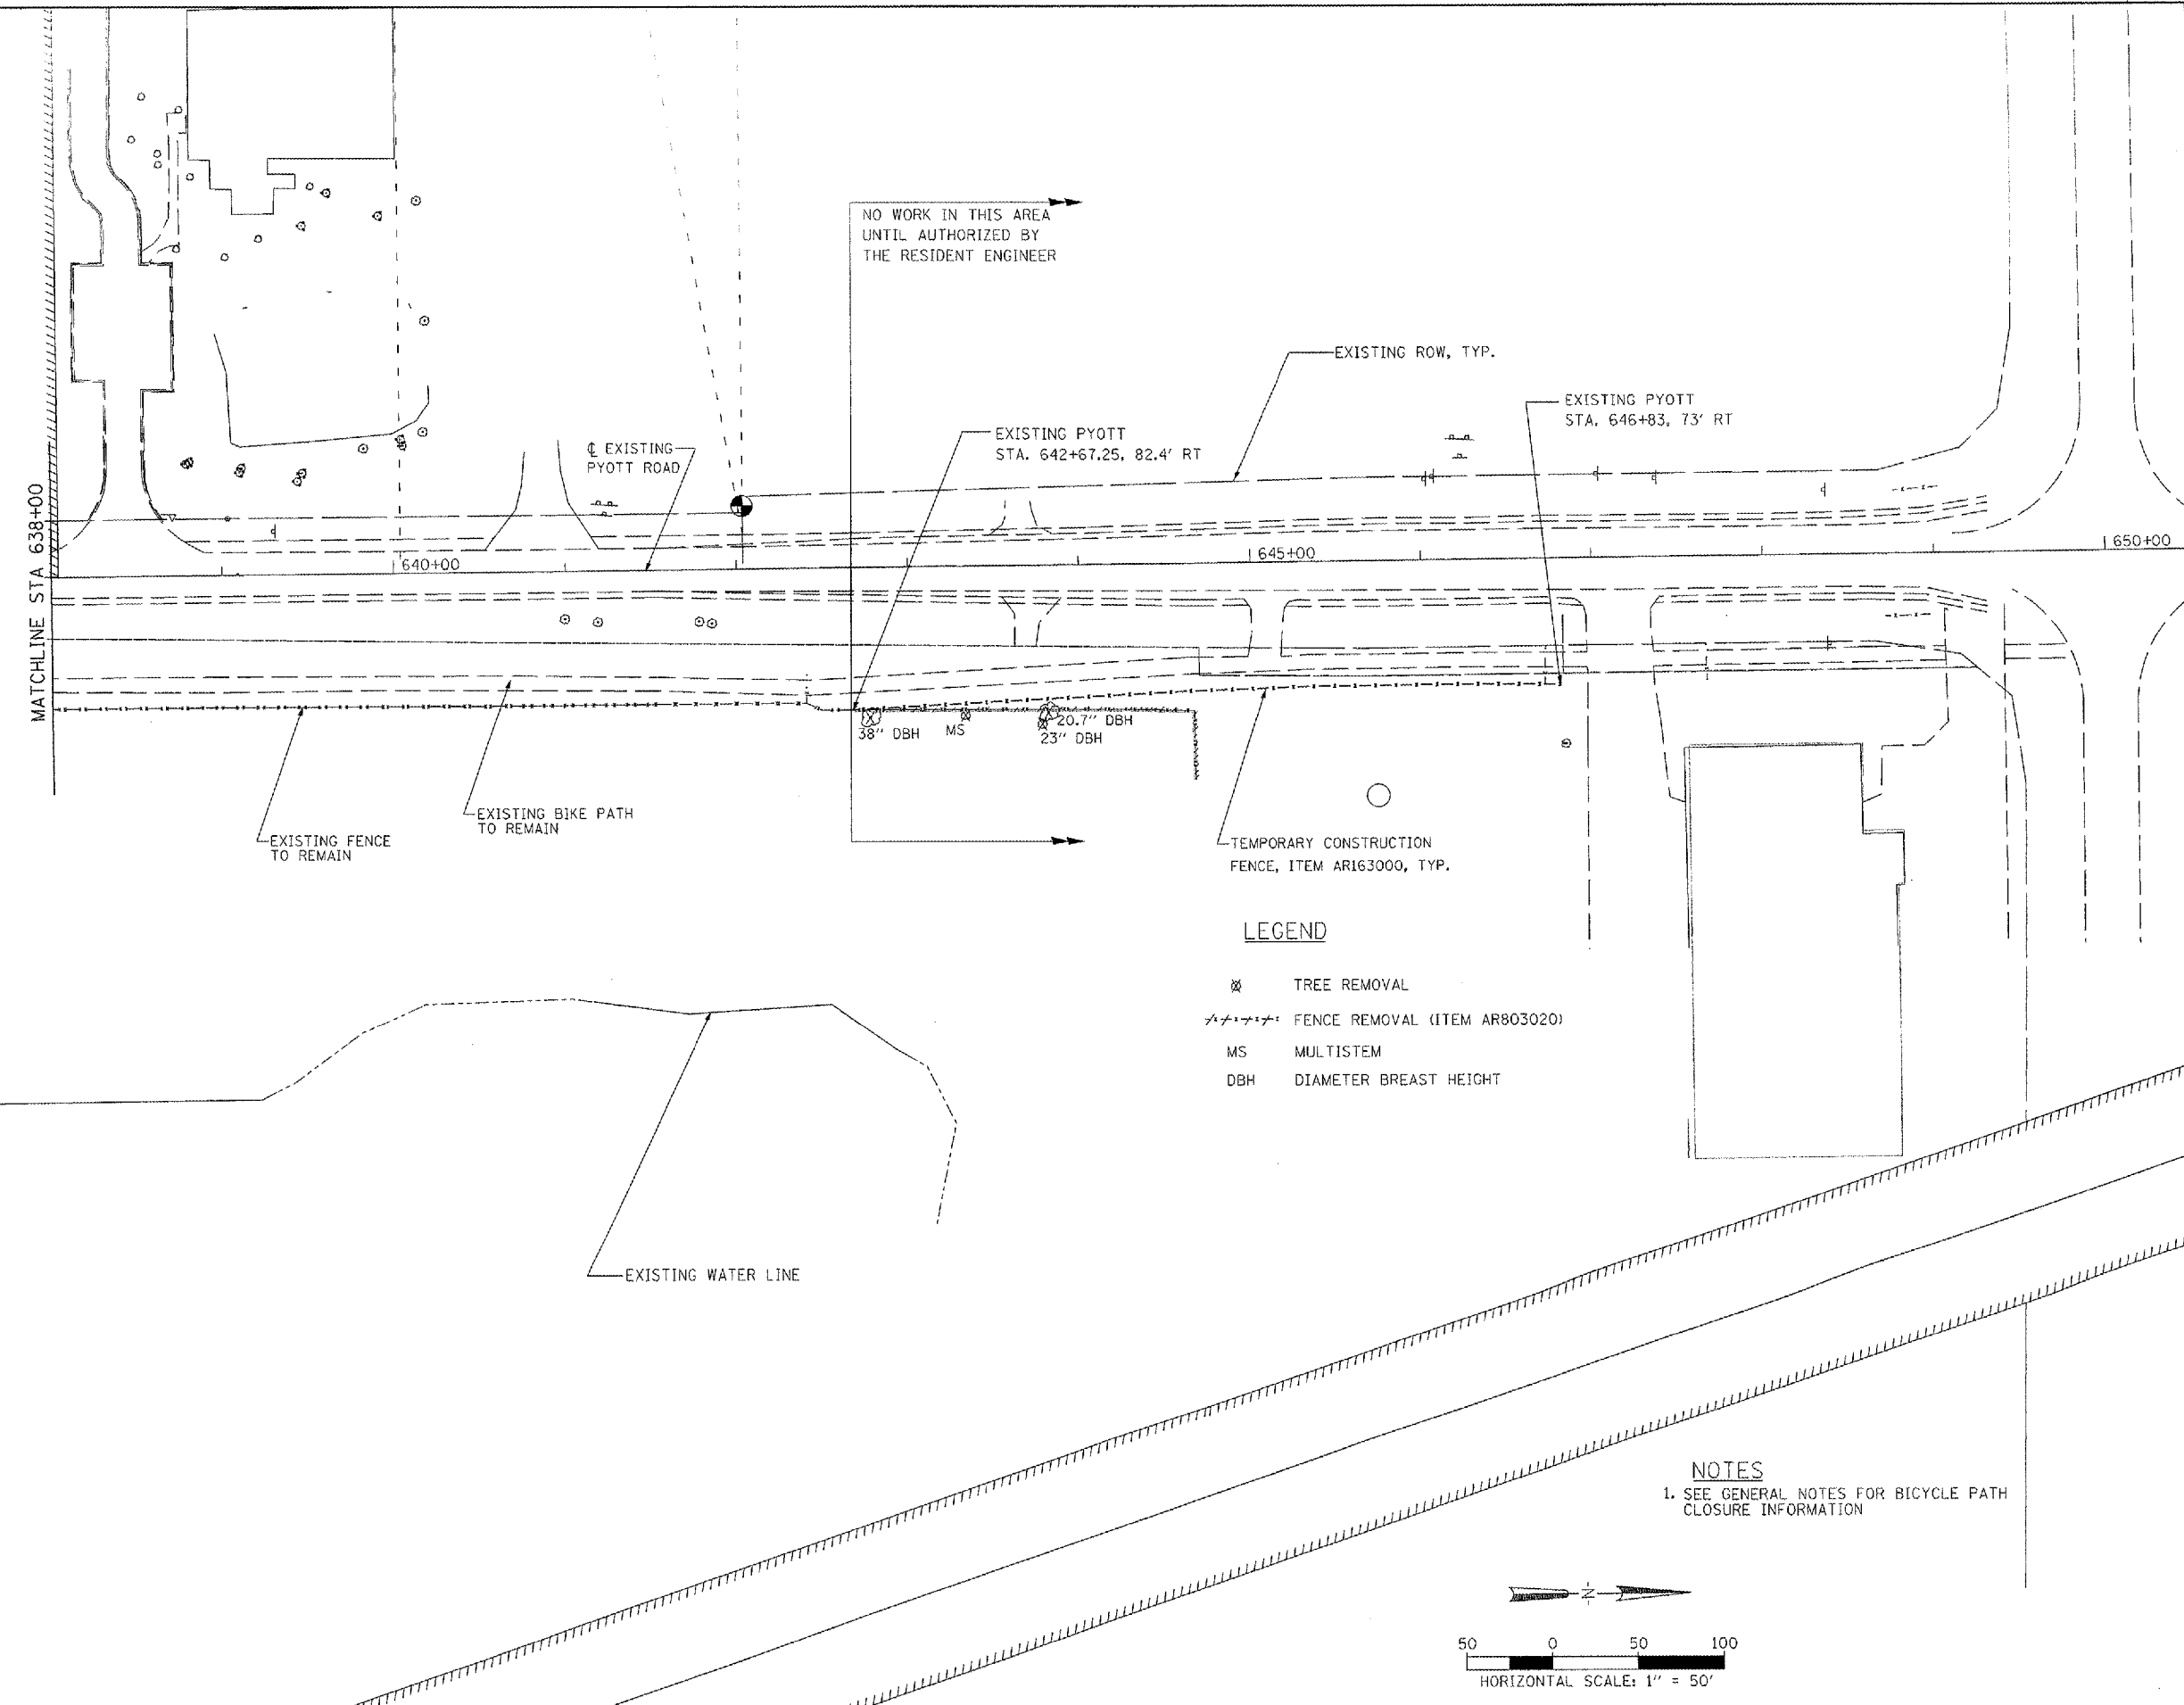


LEGEND

- ⊗ TREE REMOVAL
- FENCE REMOVAL (ITEM AR803020)
- MS MULTISTEM
- DBH DIAMETER BREST HEIGHT

NOTES

1. SEE GENERAL NOTES FOR BICYCLE PATH CLOSURE INFORMATION

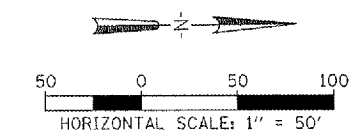

FILE NAME #	USER NAME = Blain01219	DESIGNED - CBP	REVISED -	VILLAGE OF LAKE IN THE HILLS, ILLINOIS	REMOVAL AND TEMPORARY WORK PLAN	COUNTY	TOTAL SHEETS	SHEET NO.
I:\05\Jobs\0084\0568021\Civil Part A\Sheet\NC-REM4.sht	DRAWN - CBP	REVISED -	MCHENRY			120	15	
PLOT SCALE = 1/8" = 1' / IN.	CHECKED - BLB	REVISED -						
PLOT DATE = 02/27/2008, 12:46 PM	DATE - 02/29/08	REVISED -						
						FEDERAL AIP NO. 3-17-012-06	ILLINOIS	IDA NO. 3CK-3671