
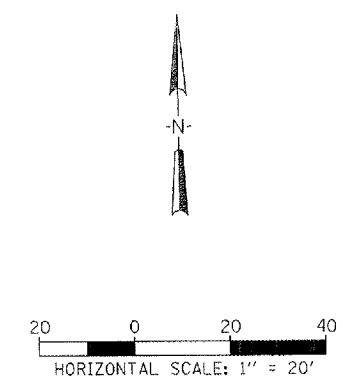


Hanson Professional Services Inc.
 Suite 200, 815 Commerce Drive
 Oak Brook, Illinois 60523
 © Copyright Hanson Professional Services Inc. 2008

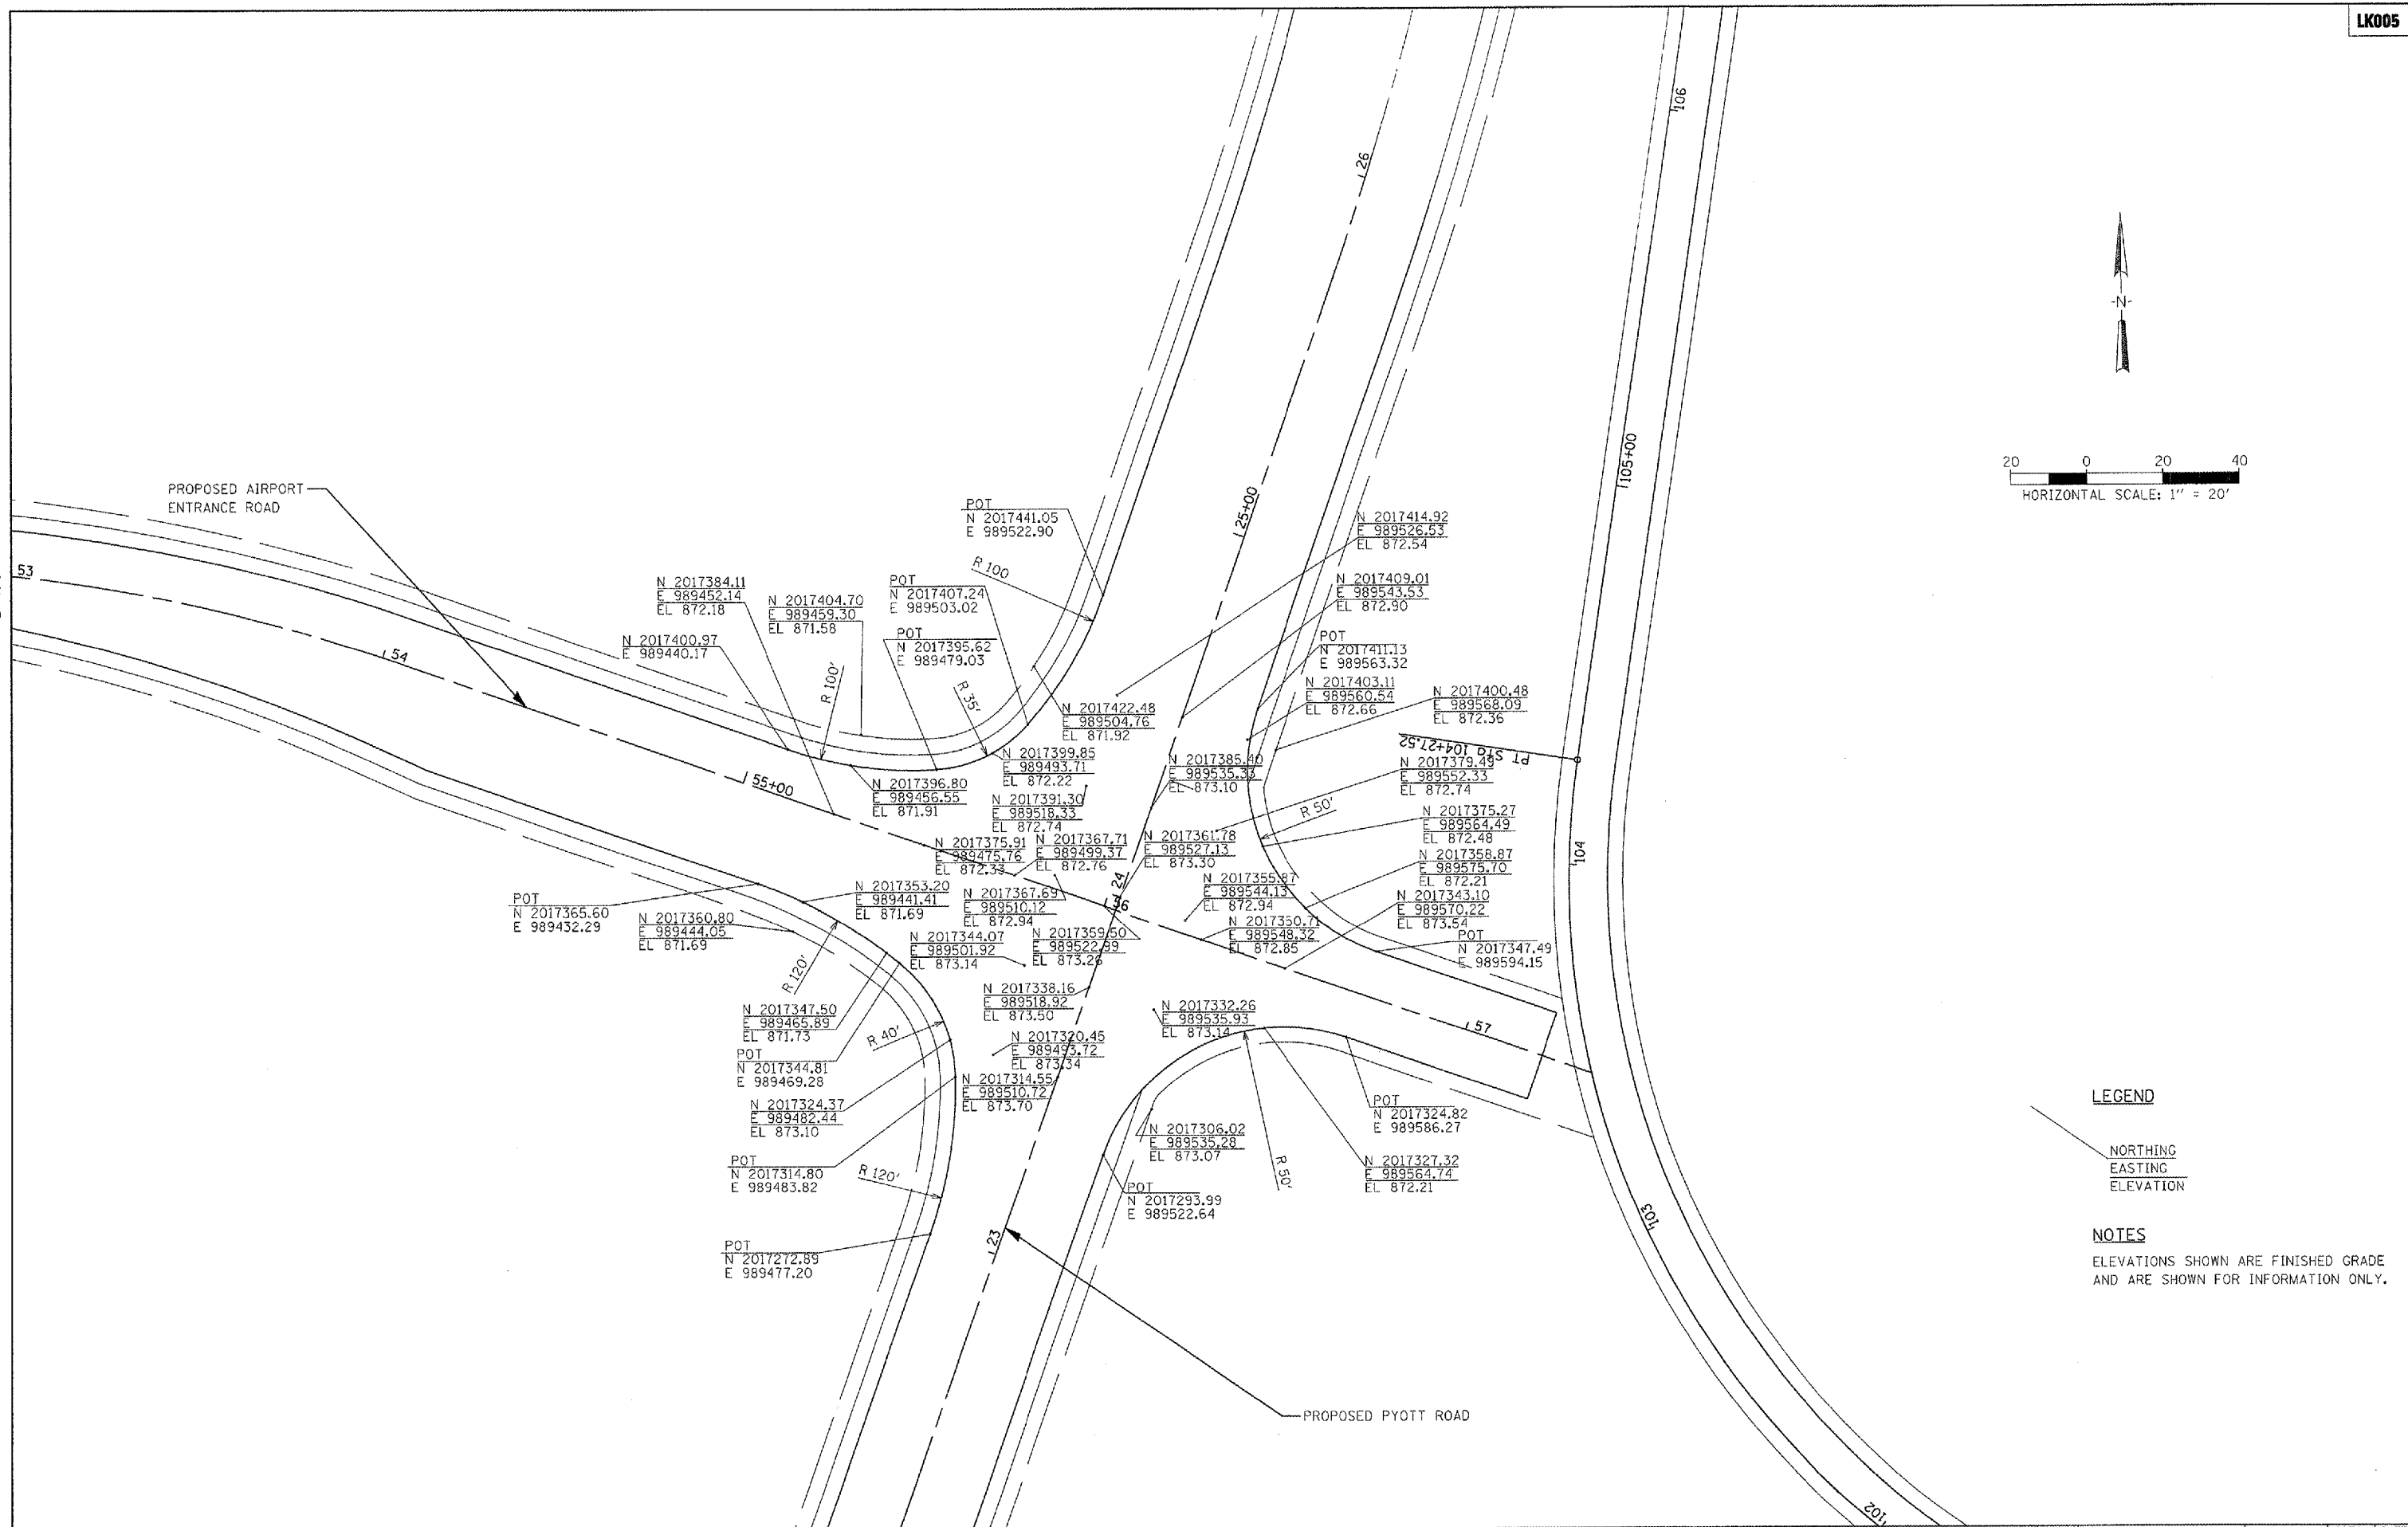

LEGEND

NORTHING
 EASTING
 ELEVATION

NOTES

ELEVATIONS SHOWN ARE FINISHED GRADE
 AND ARE SHOWN FOR INFORMATION ONLY.

FILE NAME = I:\05\Jobs\00041\0508021\Civil Part A\Sheet\05-INTGRD1.dwg	USER NAME = MoLau01058	DESIGNED - LDH	REVISED -	VILLAGE OF LAKE IN THE HILLS, ILLINOIS	PROPOSED PYOTT INTERSECTION PLAN AND ELEVATION DETAIL	COUNTY	TOTAL SHEETS	SHEET NO.
		DRAWN - LDH	REVISED -			MCHENRY	120	25
		CHECKED - BLB	REVISED -					
		DATE - 02/29/08	REVISED -					
PLOT SCALE = 40.0000 / IN.				SCALE: 1"=20'		FEDERAL AIP NO. 3-17-0112-08 ILLINOIS IDA NO. 30K-3671		
PLOT DATE = 02/28/2008, 06:16 AM								