



DATE	
BY	
FINAL SURVEY	
SURVEYED	
NOTED	
PLOTTED	
TEMPLATE	
AREAS CHECKED	
NO.	



DATE	
BY	
ORIGINAL SURVEY	
SURVEYED	
NOTED	
PLOTTED	
TEMPLATE	
AREAS CHECKED	
NO.	

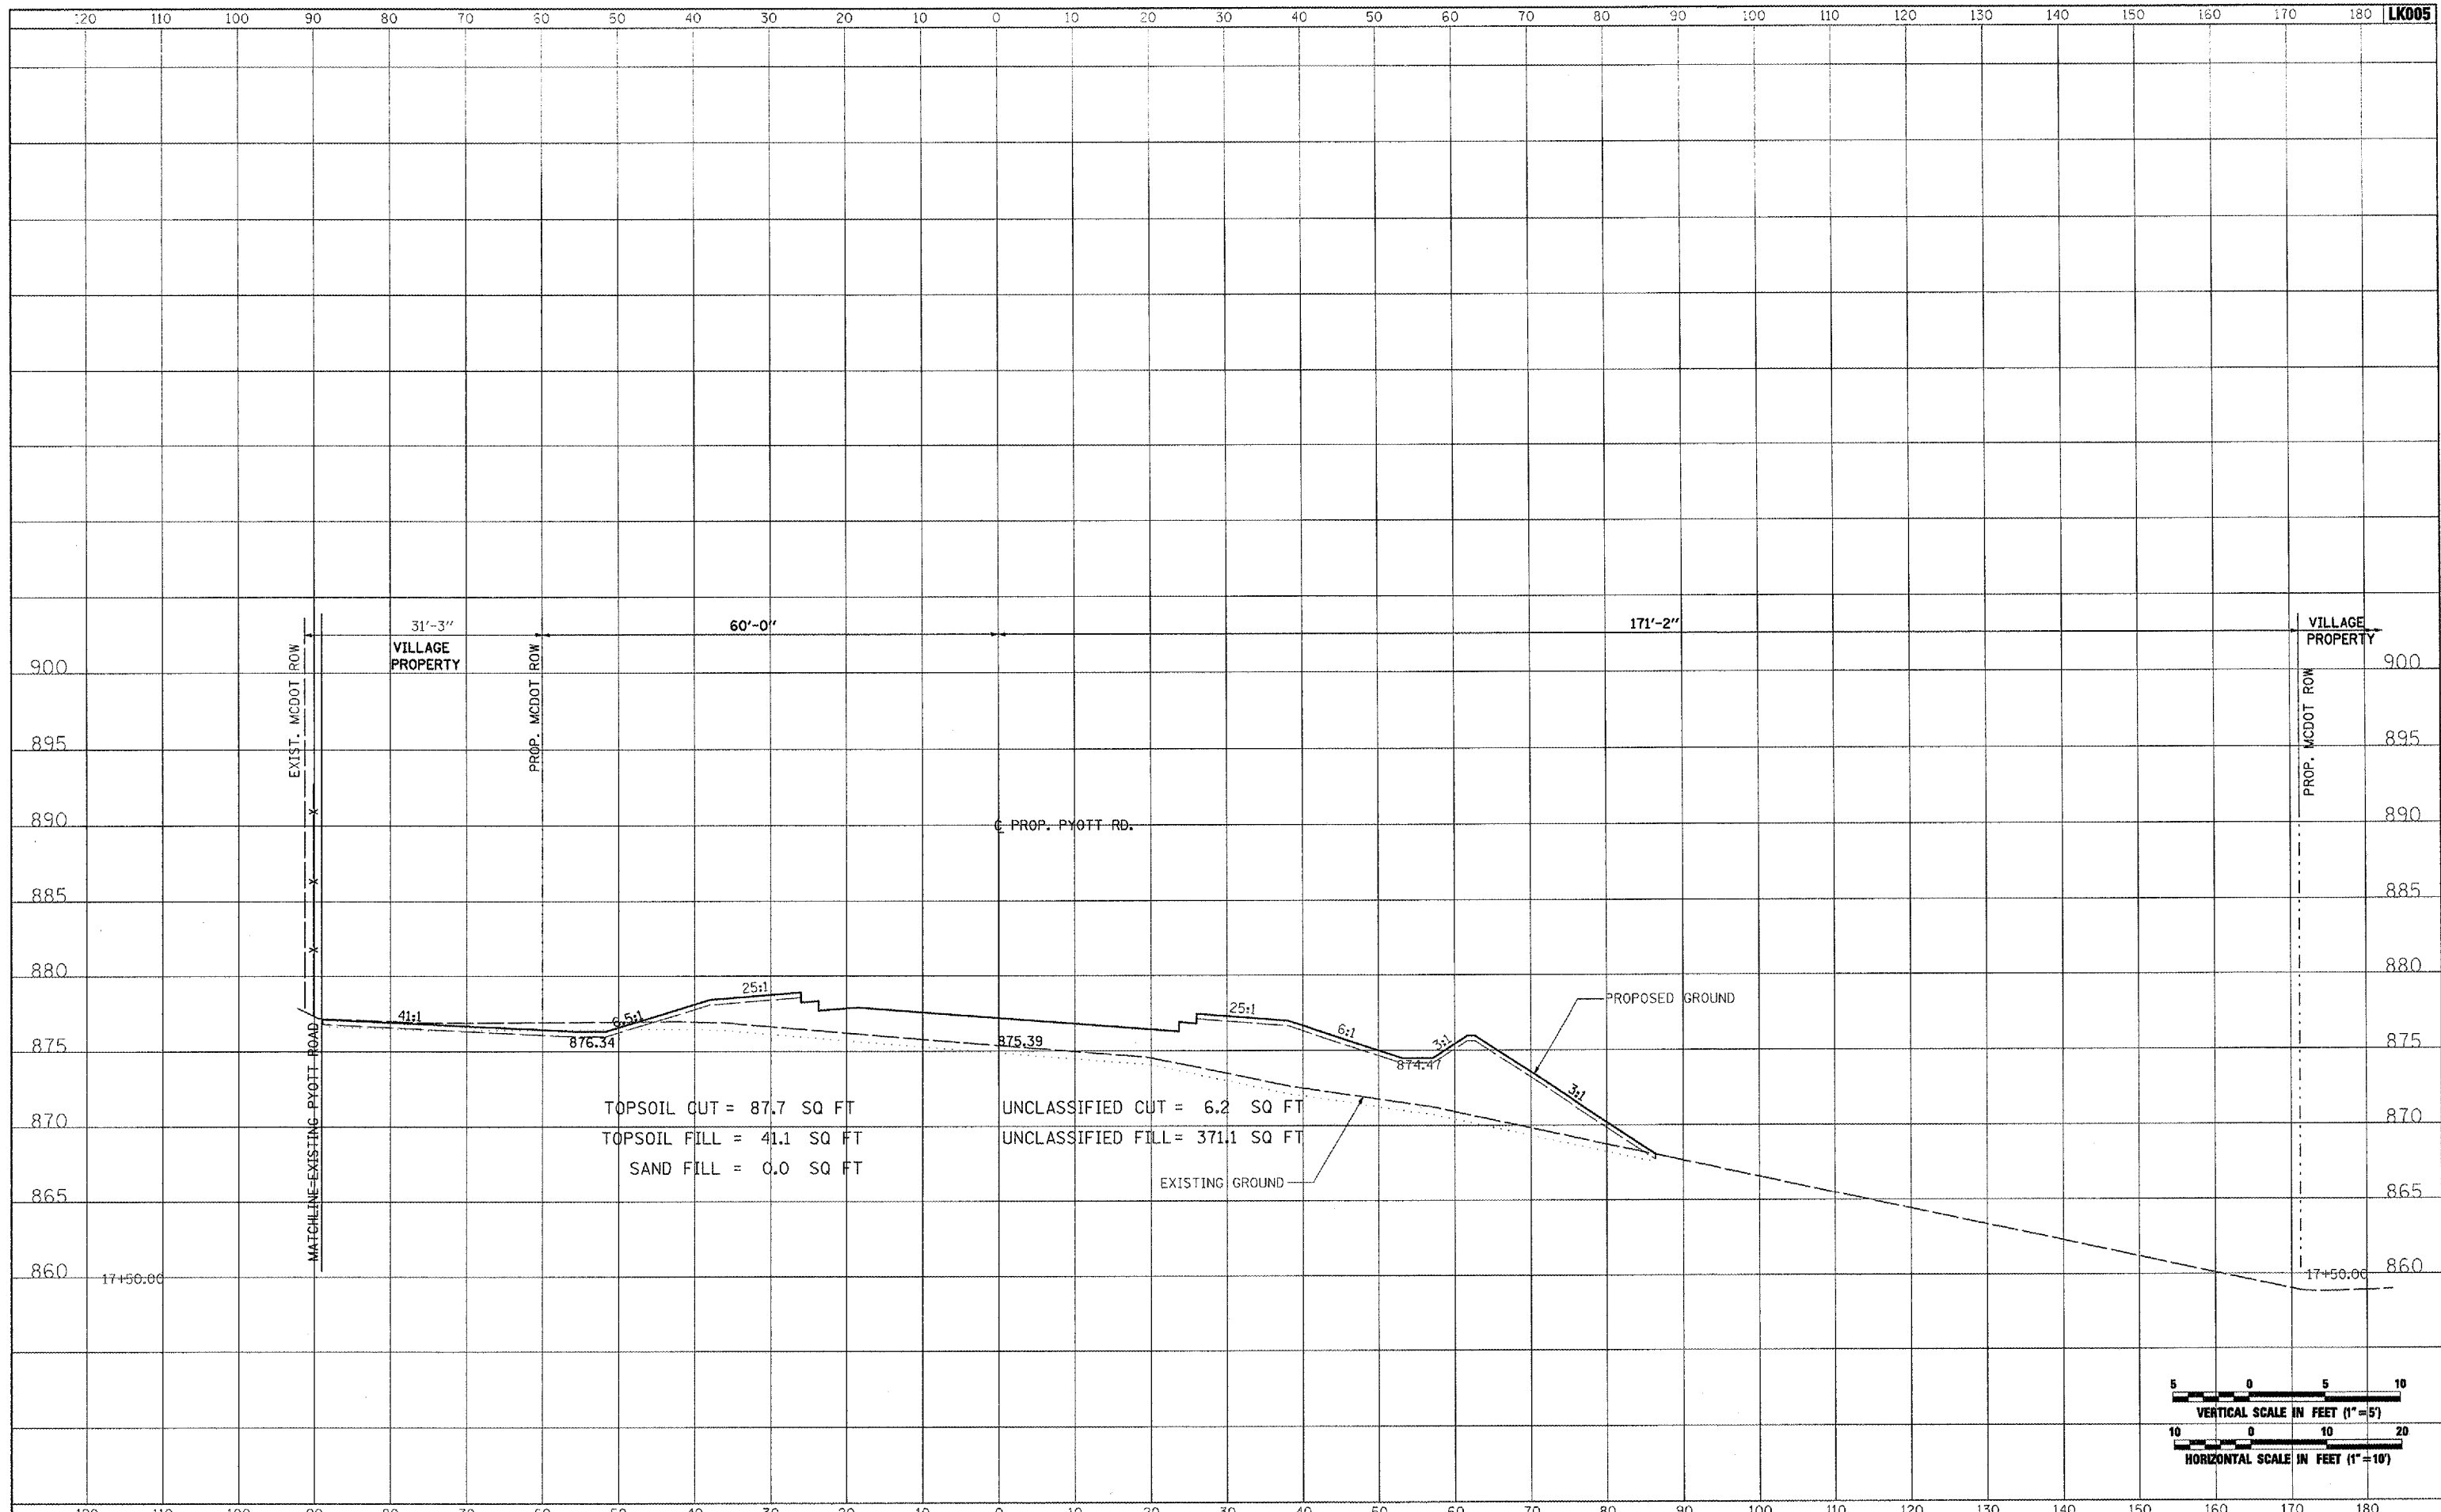

TOPSOIL CUT = 87.7 SQ FT
 TOPSOIL FILL = 41.1 SQ FT
 SAND FILL = 0.0 SQ FT
 UNCLASSIFIED CUT = 6.2 SQ FT
 UNCLASSIFIED FILL = 371.1 SQ FT

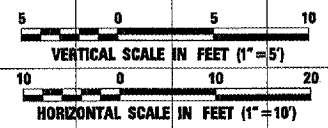

FILE NAME =	USER NAME = P150-01256	DESIGNED - CBP	REVISED -	VILLAGE OF LAKE IN THE HILLS, ILLINOIS	CROSS SECTIONS PROPOSED PYOTT ROAD	SCALE: AS SHOWN	STA. 17+50.00 TO STA. 17+50.00	FEDERAL AIP. NO. 3-17-0112-B8 ILLINOIS	IDA NO. 30K-9571
IA\05Jobs\02041\0508021\Civil Port A\Sheets\CROSSSECTIONS.sht	DRAWN - CBP	REVISED -	COUNTY			TOTAL SHEETS	SHEET NO.		
PLOT SCALE = 20.0000 ' / IN.	CHECKED - BLB	REVISED -	MCHENRY			120	49		
PLOT DATE = 02/20/2008, 09:52 AM	DATE - 02/29/08	REVISED -							