



DATE	
BY	
FINAL SURVEY	
NOTE BOOK	
AREAS CHECKED	

DATE	
BY	
ORIGINAL SURVEY	
NOTE BOOK	
AREAS CHECKED	

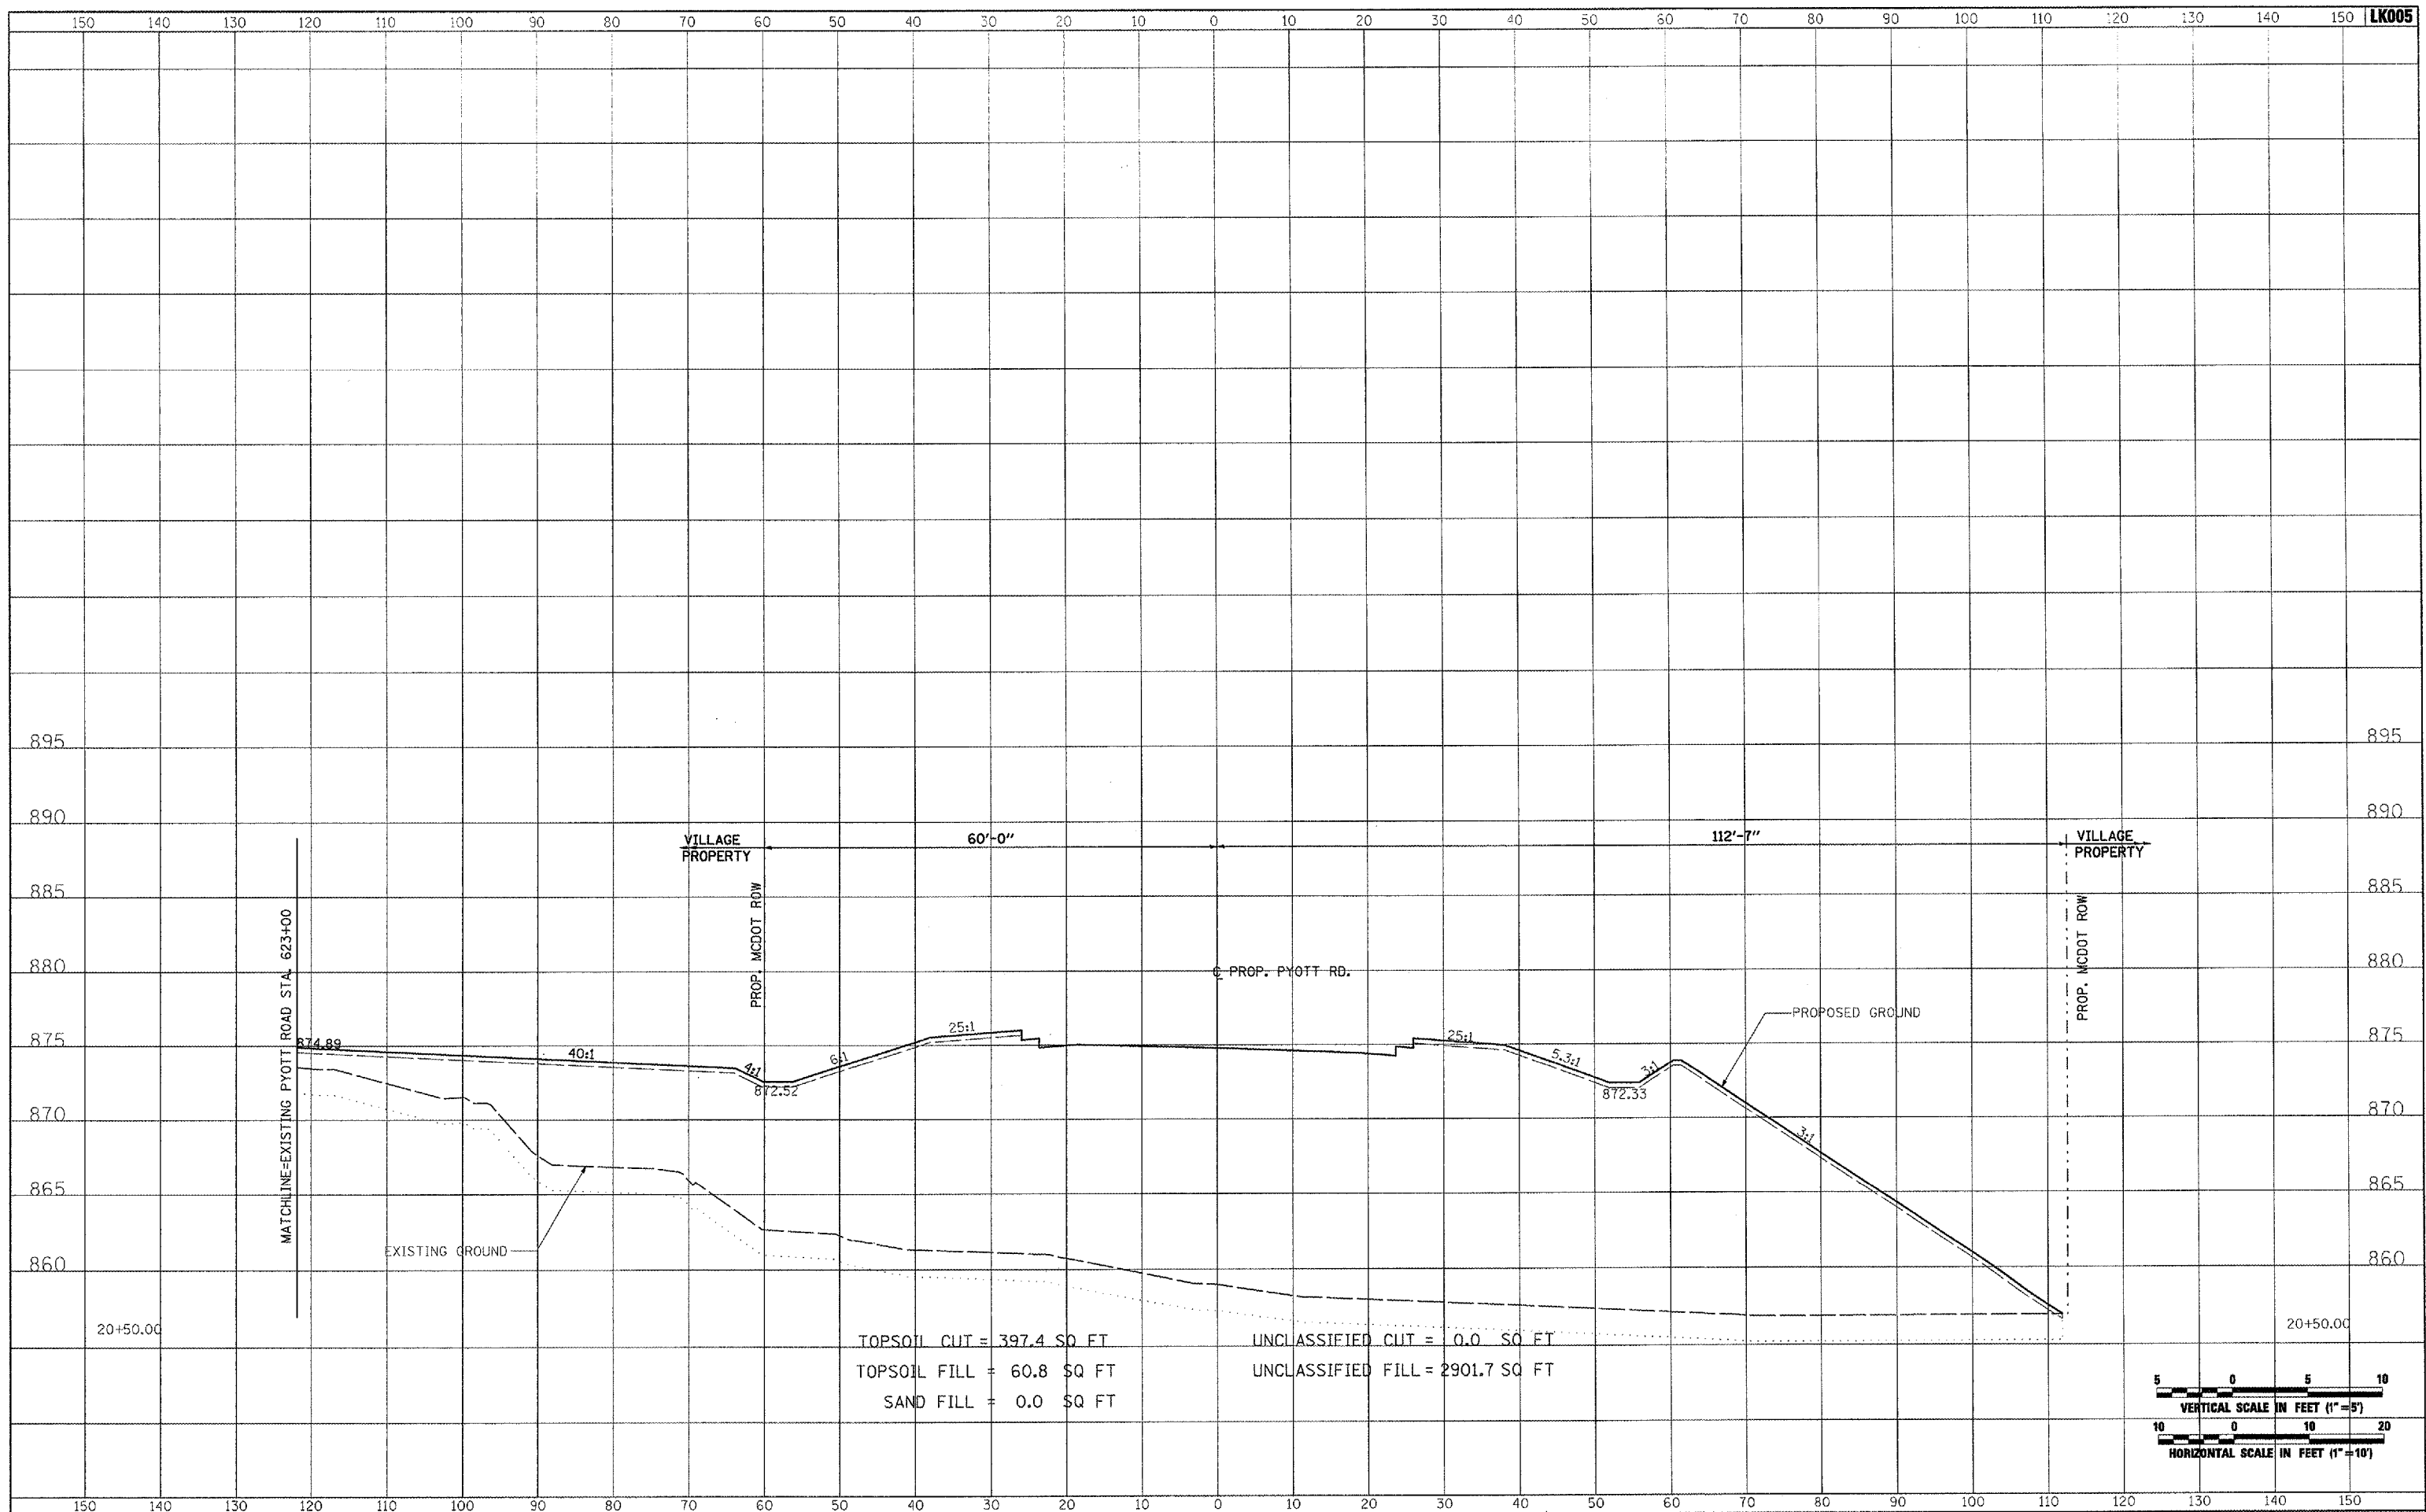

TOPSOIL CUT = 397.4 SQ FT
 TOPSOIL FILL = 60.8 SQ FT
 SAND FILL = 0.0 SQ FT
 UNCLASSIFIED CUT = 0.0 SQ FT
 UNCLASSIFIED FILL = 2901.7 SQ FT

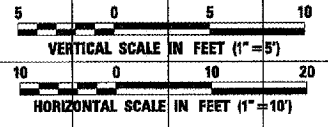

FILE NAME =	I:\05Jobs\00341\0508021\Civil Port A\Sheets\CROSSSECTIONS.shc
-------------	---

USER NAME =	P1sar-01256
DESIGNED -	CBP
DRAWN -	CBP
CHECKED -	BLB
DATE	02/29/08

REVISED -	
REVISED -	
REVISED -	
REVISED -	

VILLAGE OF LAKE IN THE HILLS, ILLINOIS

CROSS SECTIONS PROPOSED PYOTT ROAD	
SCALE: AS SHOWN	STA. 20+50.00 TO STA. 20+50.00

COUNTY	TOTAL SHEETS	SHEET NO.
MCHENRY	120	55
FEDERAL AIP. NO. 3-17-0112-88 ILLINOIS IDA NO. 3CK-9671		