



DATE	
BY	
SURVEYED	
PLOTTED	
TEMPLATE	
AREAS CHECKED	
NO.	

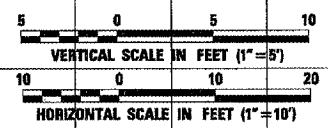

DATE	
BY	
SURVEYED	
PLOTTED	
TEMPLATE	
AREAS CHECKED	
NO.	

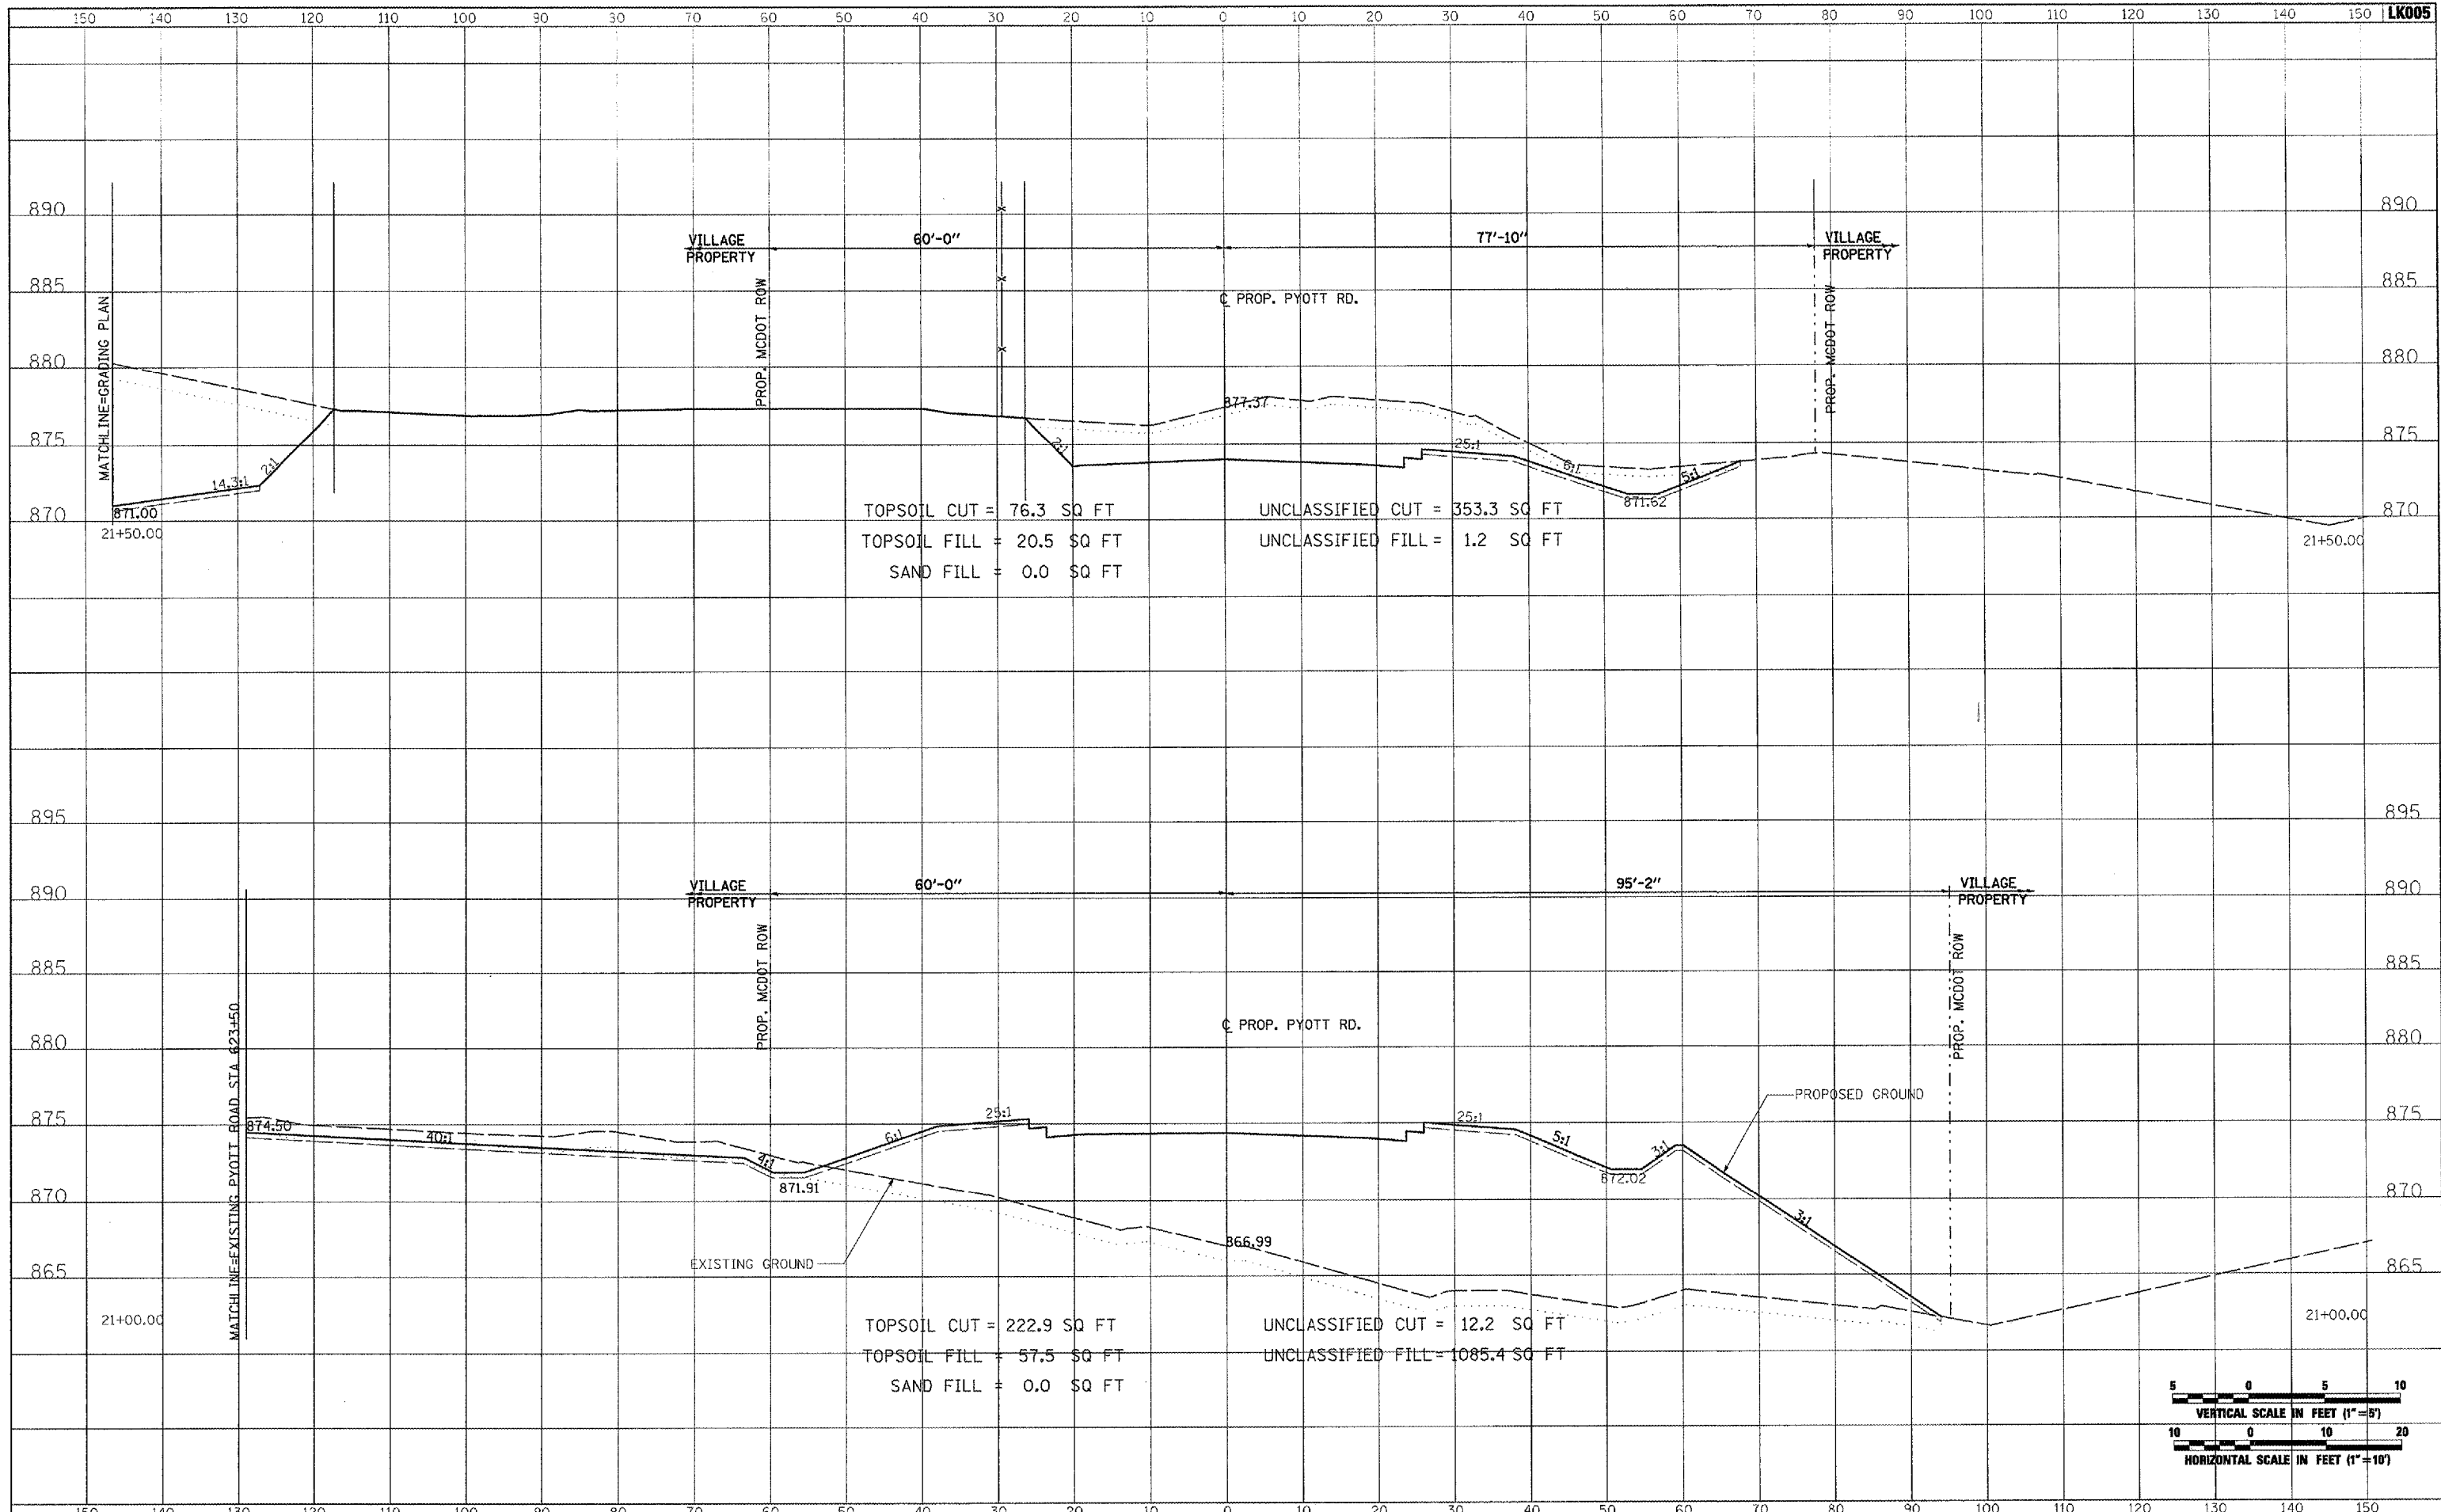

FILE NAME =	USER NAME = P150-01256	DESIGNED - CBP	REVISED -	VILLAGE OF LAKE IN THE HILLS, ILLINOIS	CROSS SECTIONS PROPOSED PYOTT ROAD	COUNTY	TOTAL SHEETS	SHEET NO.
I:\05\Jobs\00241\0588021\Civil Part A\Sheets\CROSSSECTIONS.shx	DESIGNED - CBP	REVISED -	MCHENRY			120	56	
PLOT SCALE = 20.0000' / IN.	CHECKED - BLB	REVISED -	FEDERAL AIP, NO. 3-17-0112-08			ILLINOIS	IDA NO. 30K-9571	
PLOT DATE = 02/28/2008, 09:54 AM	DATE - 02/29/08	REVISED -	SCALE: AS SHOWN			STA. 21+00.00 TO STA. 21+50.00		