


DATE	
BY	
SURVEYED	
PLOTTED	
NOTE BOOK	
AREAS CHECKED	




DATE	
BY	
SURVEYED	
PLOTTED	
NOTE BOOK	
AREAS CHECKED	

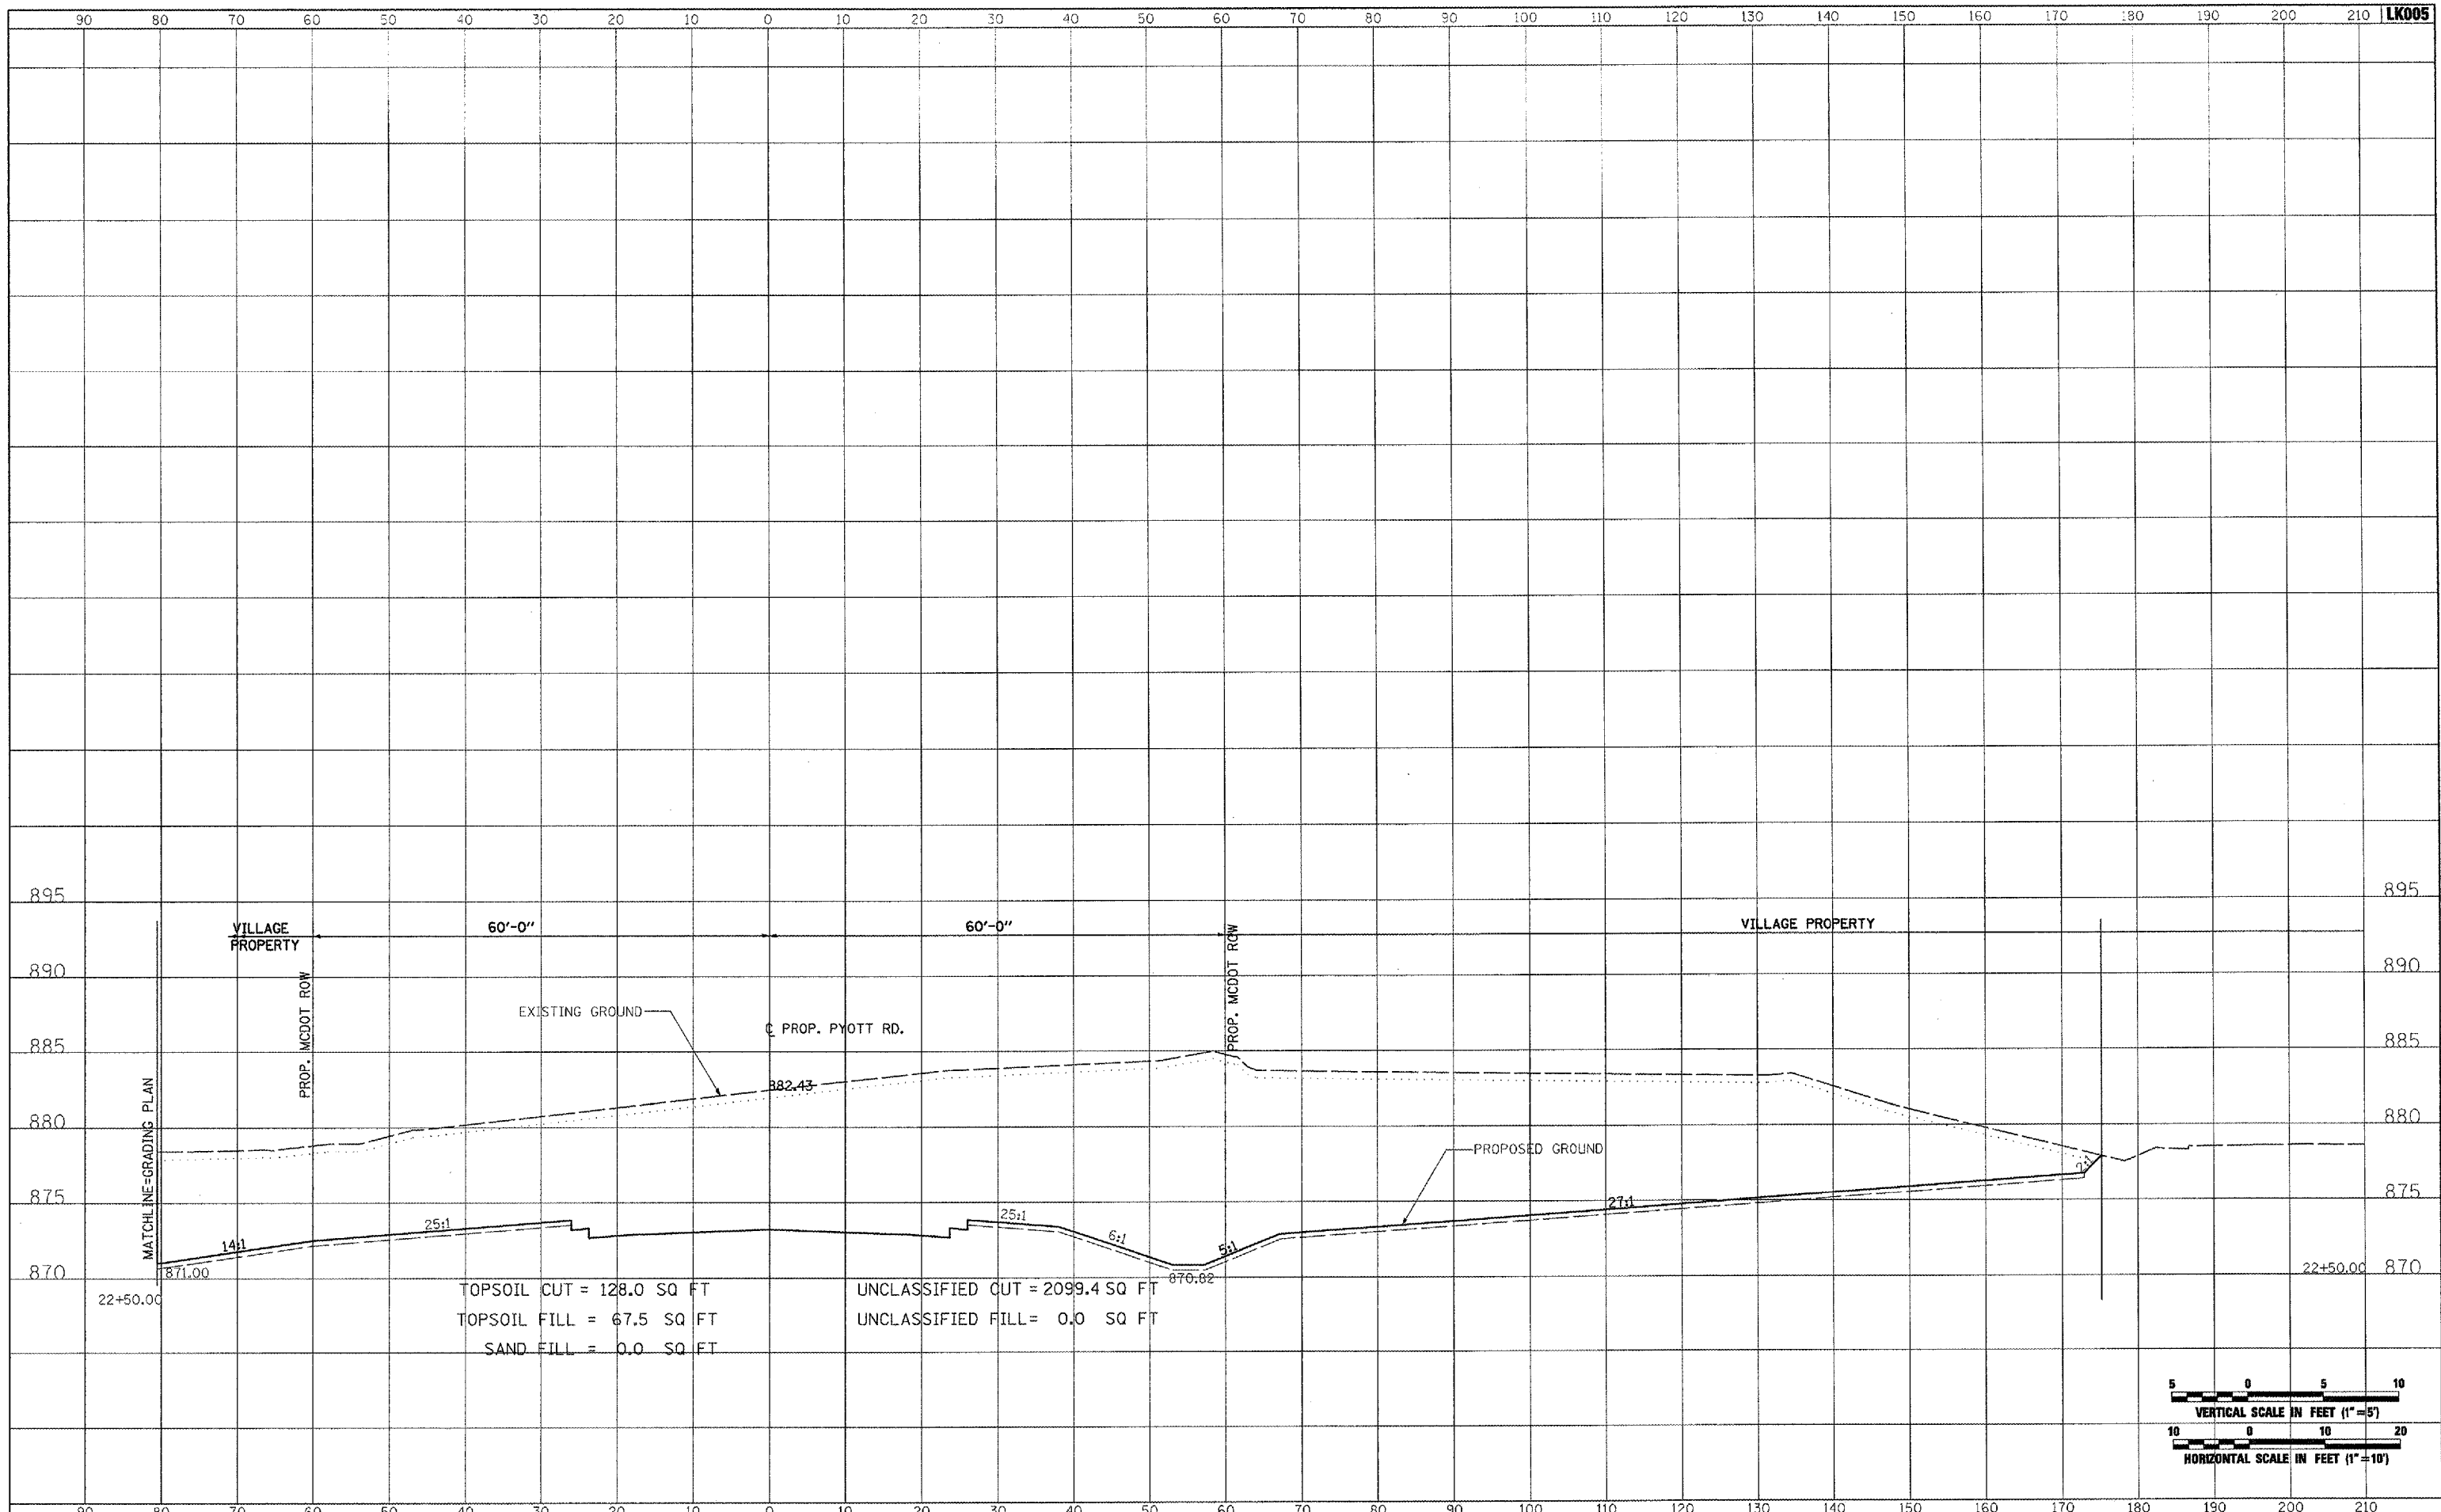

TOPSOIL CUT = 128.0 SQ FT
 TOPSOIL FILL = 67.5 SQ FT
 SAND FILL = 0.0 SQ FT

UNCLASSIFIED CUT = 2099.4 SQ FT
 UNCLASSIFIED FILL = 0.0 SQ FT

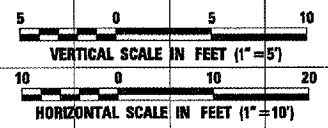

FILE NAME = J:\05Jobs\00041\0503021\Civil Part A\Sheets\CROSSSECTIONS.shx	USER NAME = Pisor-01256	DESIGNED - CBP	REVISED -	VILLAGE OF LAKE IN THE HILLS, ILLINOIS	CROSS SECTIONS PROPOSED PYOTT ROAD		COUNTY	TOTAL SHEETS	SHEET NO.	
PLT SCALE = 20.0000' / IN.	PLT DATE = 02/28/2009, 09:56 AM	DRAWN - CBP	REVISED -		MCHERRY	120	58			
		CHECKED - BLB	REVISED -		SCALE: AS SHOWN			STA. 22+50.00 TO STA. 22+50.00		
		DATE - 02/29/03	REVISED -		FEDERAL AIP. NO. 3-17-0112-BB			ILLINOIS IDA NO. 3CK-9571		