



DATE	
BY	
FINAL SURVEY	
PLOTTED	
NOTE BOOK	
AREAS CHECKED	
NO.	

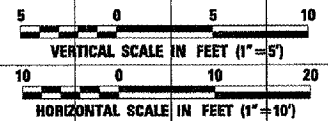

DATE	
BY	
ORIGINAL SURVEY	
PLOTTED	
NOTE BOOK	
AREAS CHECKED	
NO.	

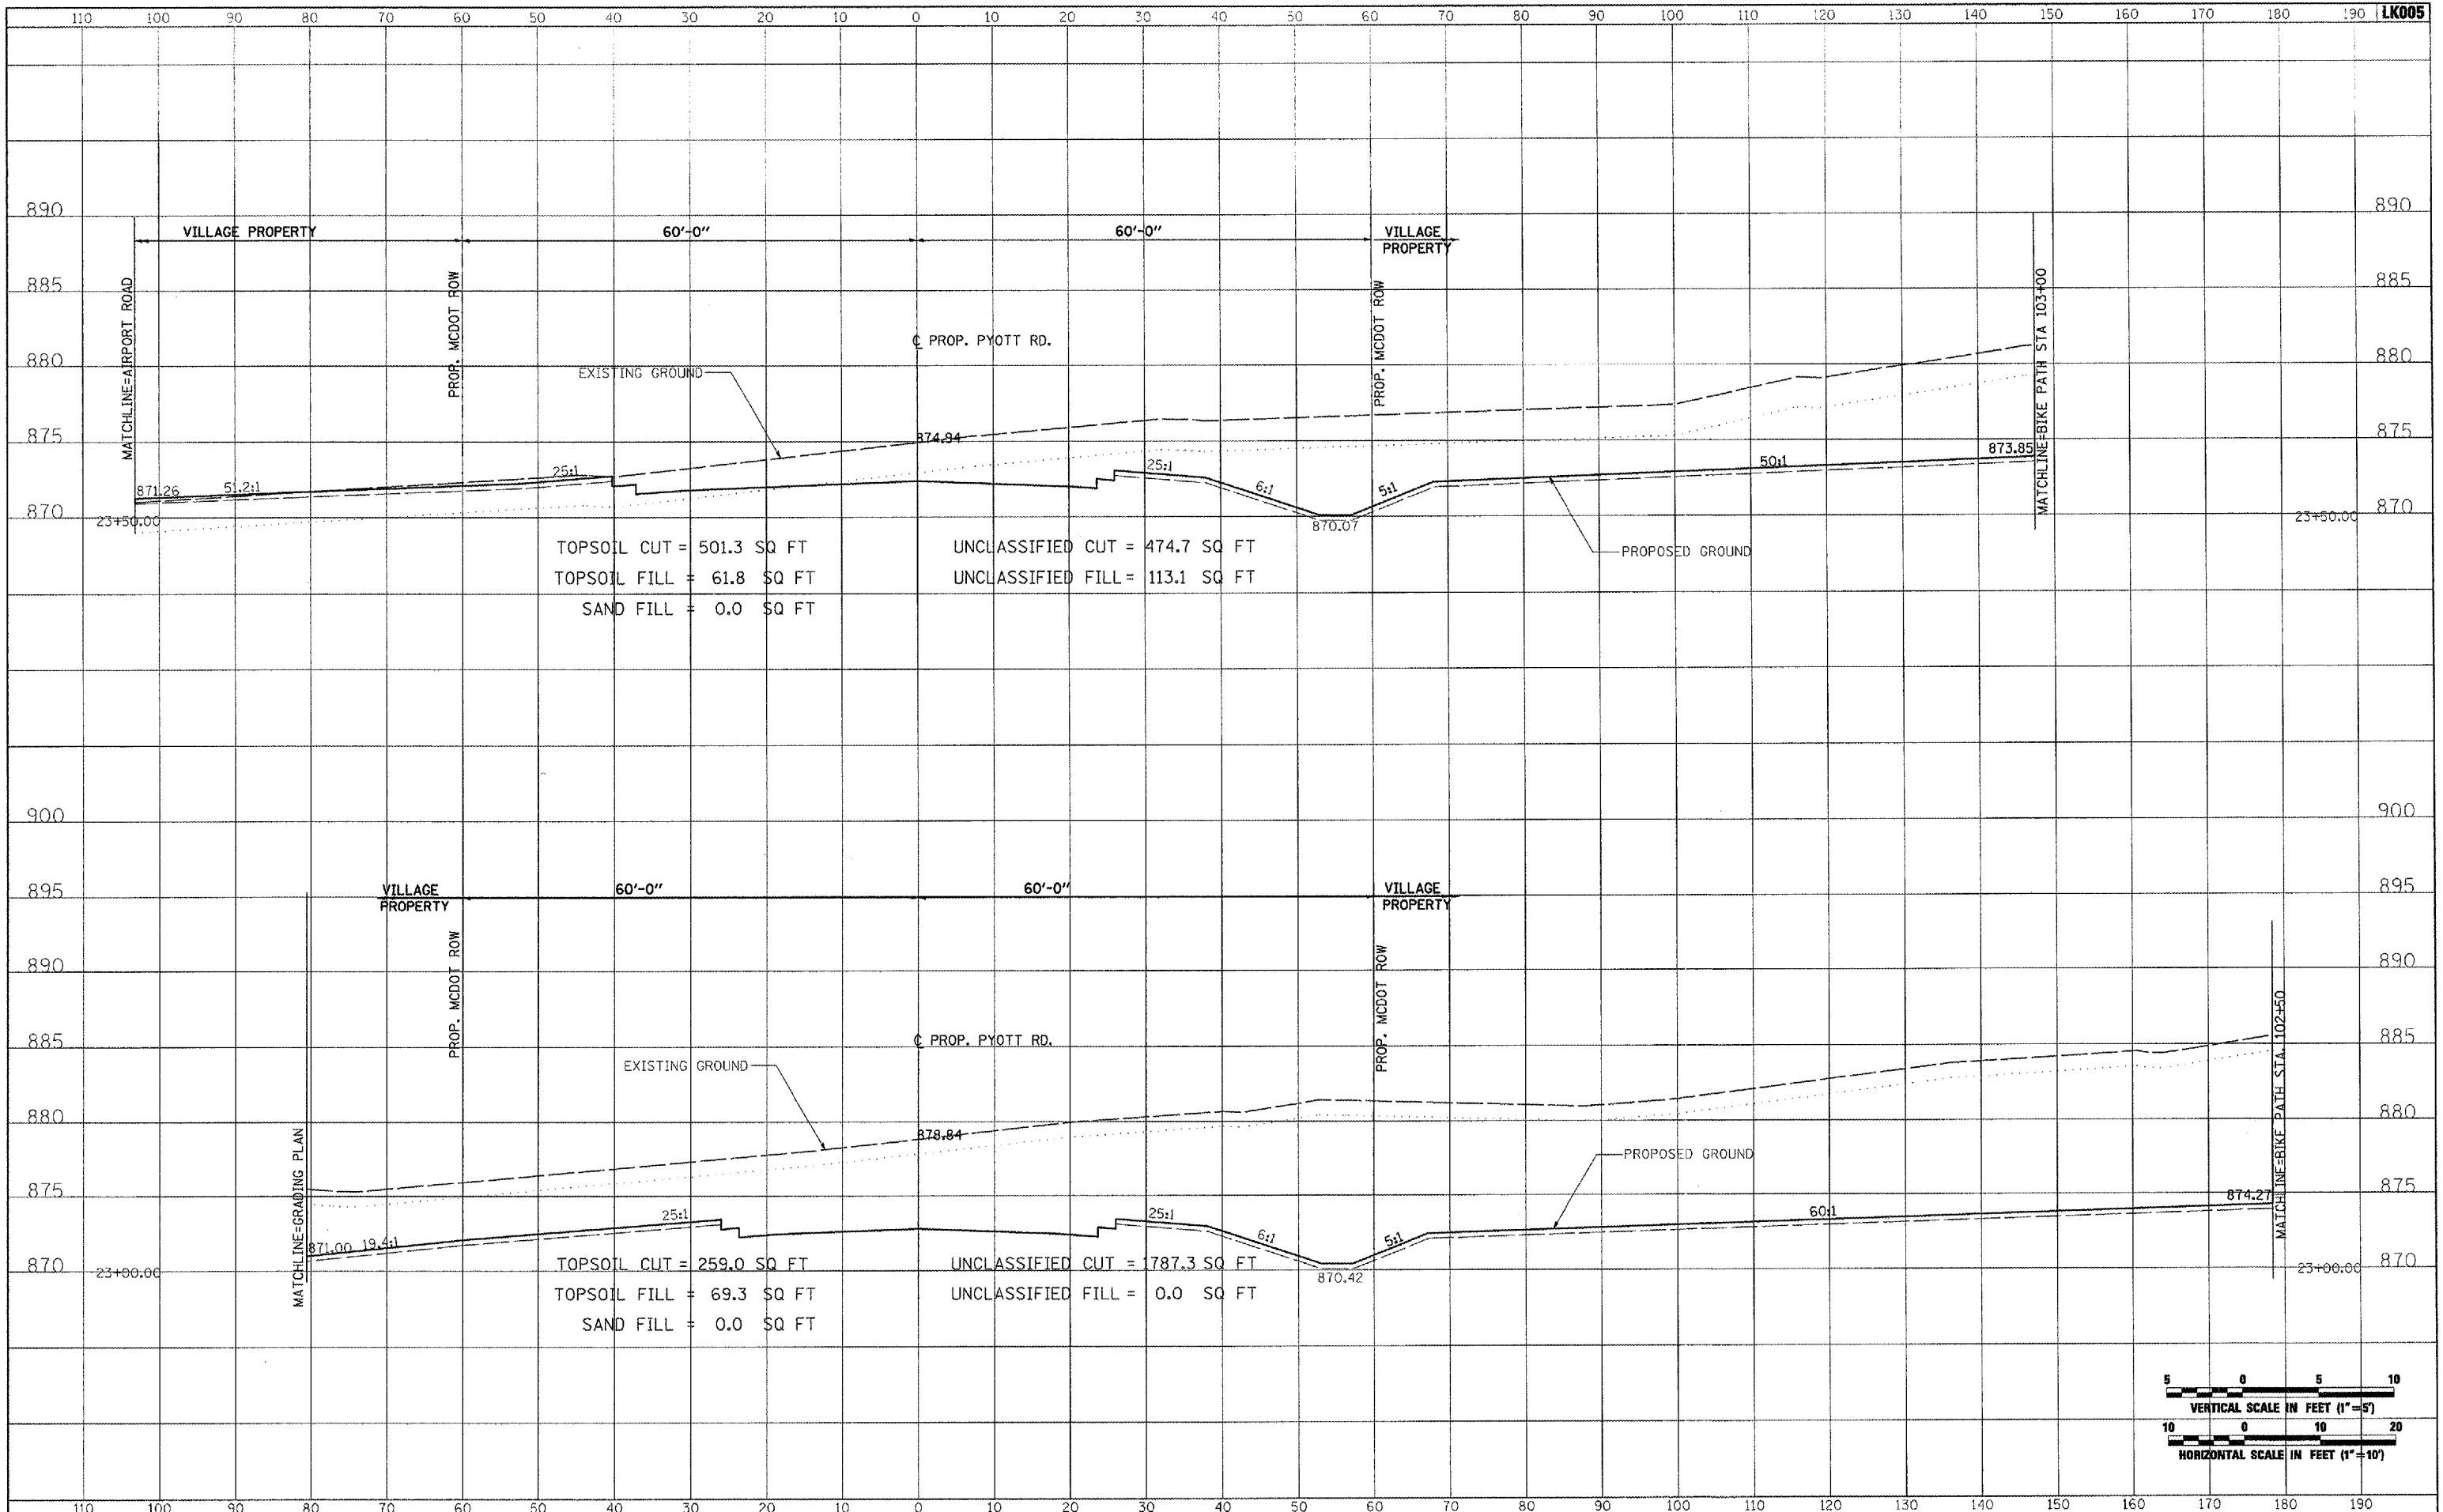

FILE NAME = I:\05Jobs\00841\0508021\Civil Part A\Sheets\CROSSSECTIONS.sht	USER NAME = P100r01256	DESIGNED - CBP	REVISED -	<b>VILLAGE OF LAKE IN THE HILLS, ILLINOIS</b>	<b>CROSS SECTIONS PROPOSED PYOTT ROAD</b>	SCALE: AS SHOWN	STA. 23+00.00 TO STA. 23+50.00	FEDERAL AIP, NO. 3-17-0112-08 ILLINOIS	IDA NO. 304-9571
		DRAWN - CBP	REVISED -			COUNTY	TOTAL SHEETS	SHEET NO.	
		CHECKED - BLB	REVISED -			MCHENRY	120	59	
		DATE - 02/29/08	REVISED -						