



DATE	
BY	
FINAL SURVEY	
NOTE BOOK	
NO.	

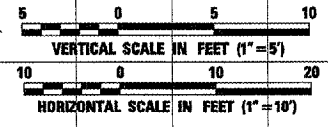

DATE	
BY	
ORIGINAL SURVEY	
NOTE BOOK	
NO.	

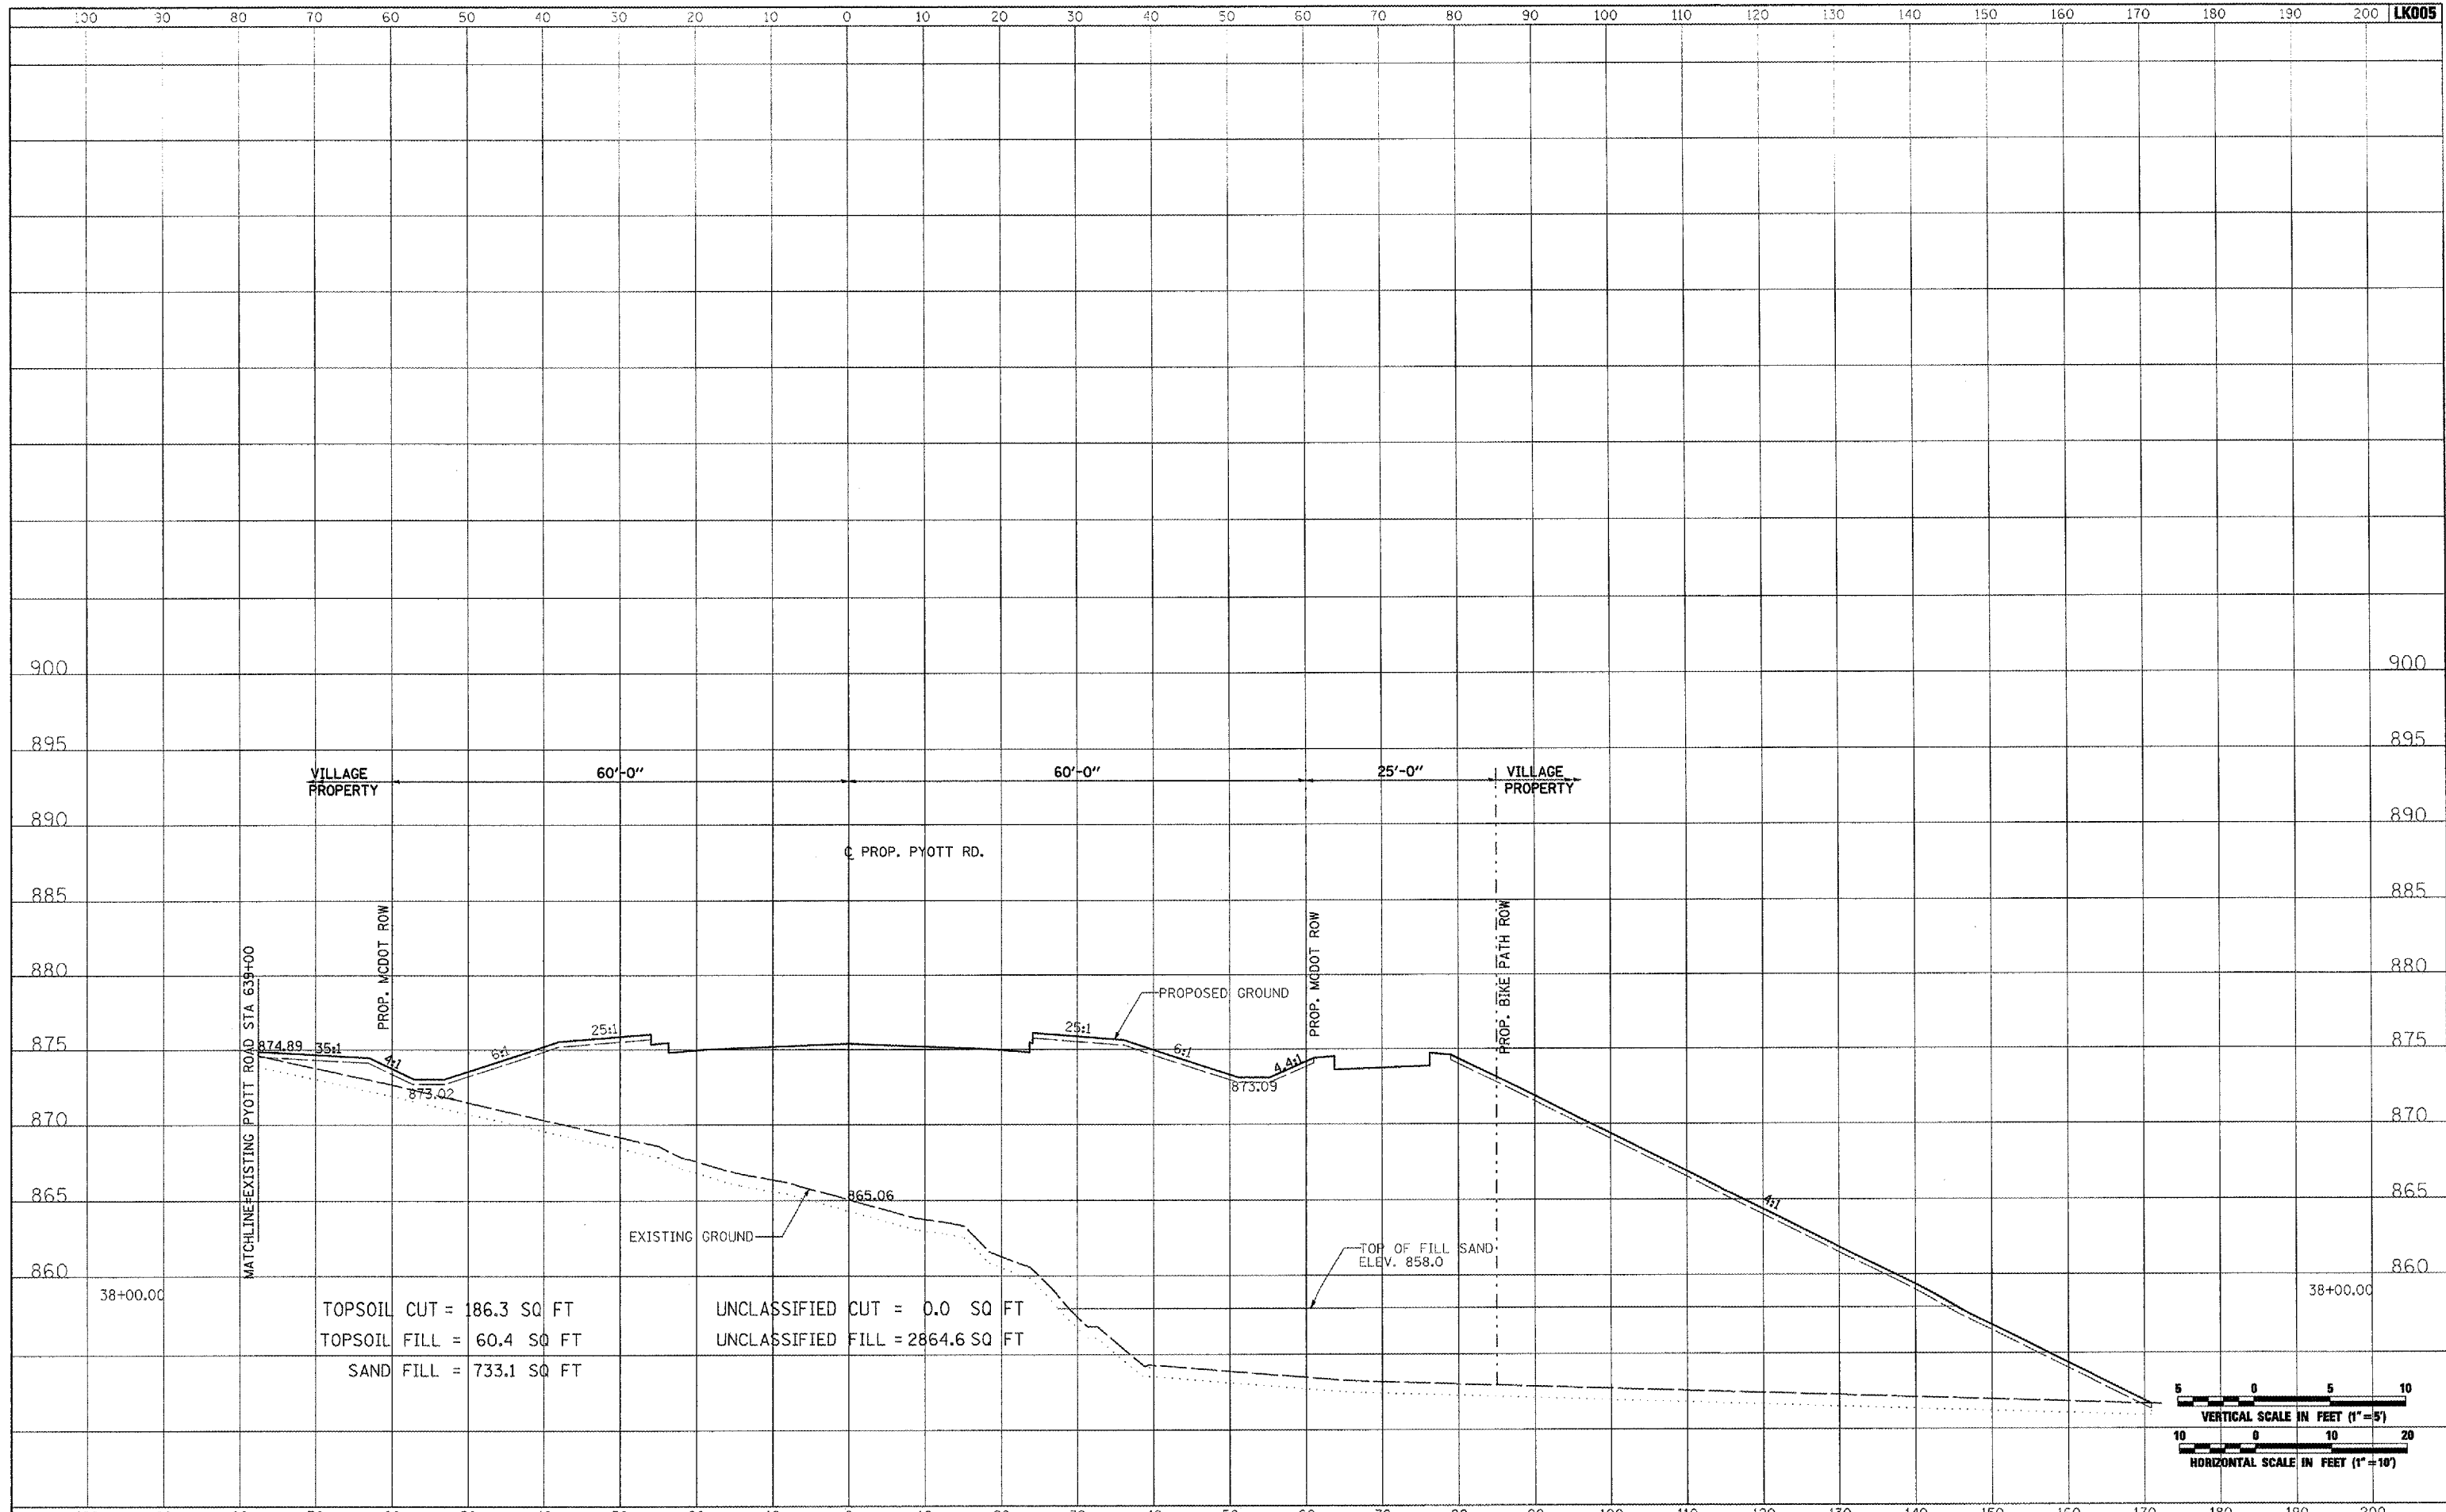

FILE NAME = I:\05Jobs\00841\0568021\Civil Part A\Sheets\CROSSSECTIONS.shx	USER NAME = Pisan01256	DESIGNED - CBP	REVISED -	VILLAGE OF LAKE IN THE HILLS, ILLINOIS	CROSS SECTIONS PROPOSED PYOTT ROAD	SCALE: AS SHOWN	STA. 38+00.00 TO STA. 38+00.00	FEDERAL AJP. NO. 3-17-0112-88 ILLINOIS IDA NO. 3CK-9671
PLOT SCALE = 20.0000' / IN.	CHECKED - BLB	REVISOR -	TOTAL SHEETS = 120			SHEET NO. = 68		
PLOT DATE = 02/28/2008, 09:57 AM	DATE = 02/29/08	REVISOR -						