



DATE	
BY	
SURVEYED	
PLOTTED	
TEMPLATE	
NOTE BOOK	
AREAS CHECKED	
NO.	

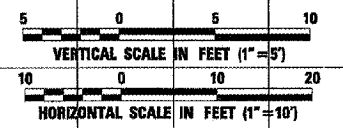

DATE	
BY	
SURVEYED	
PLOTTED	
TEMPLATE	
NOTE BOOK	
AREAS CHECKED	
NO.	

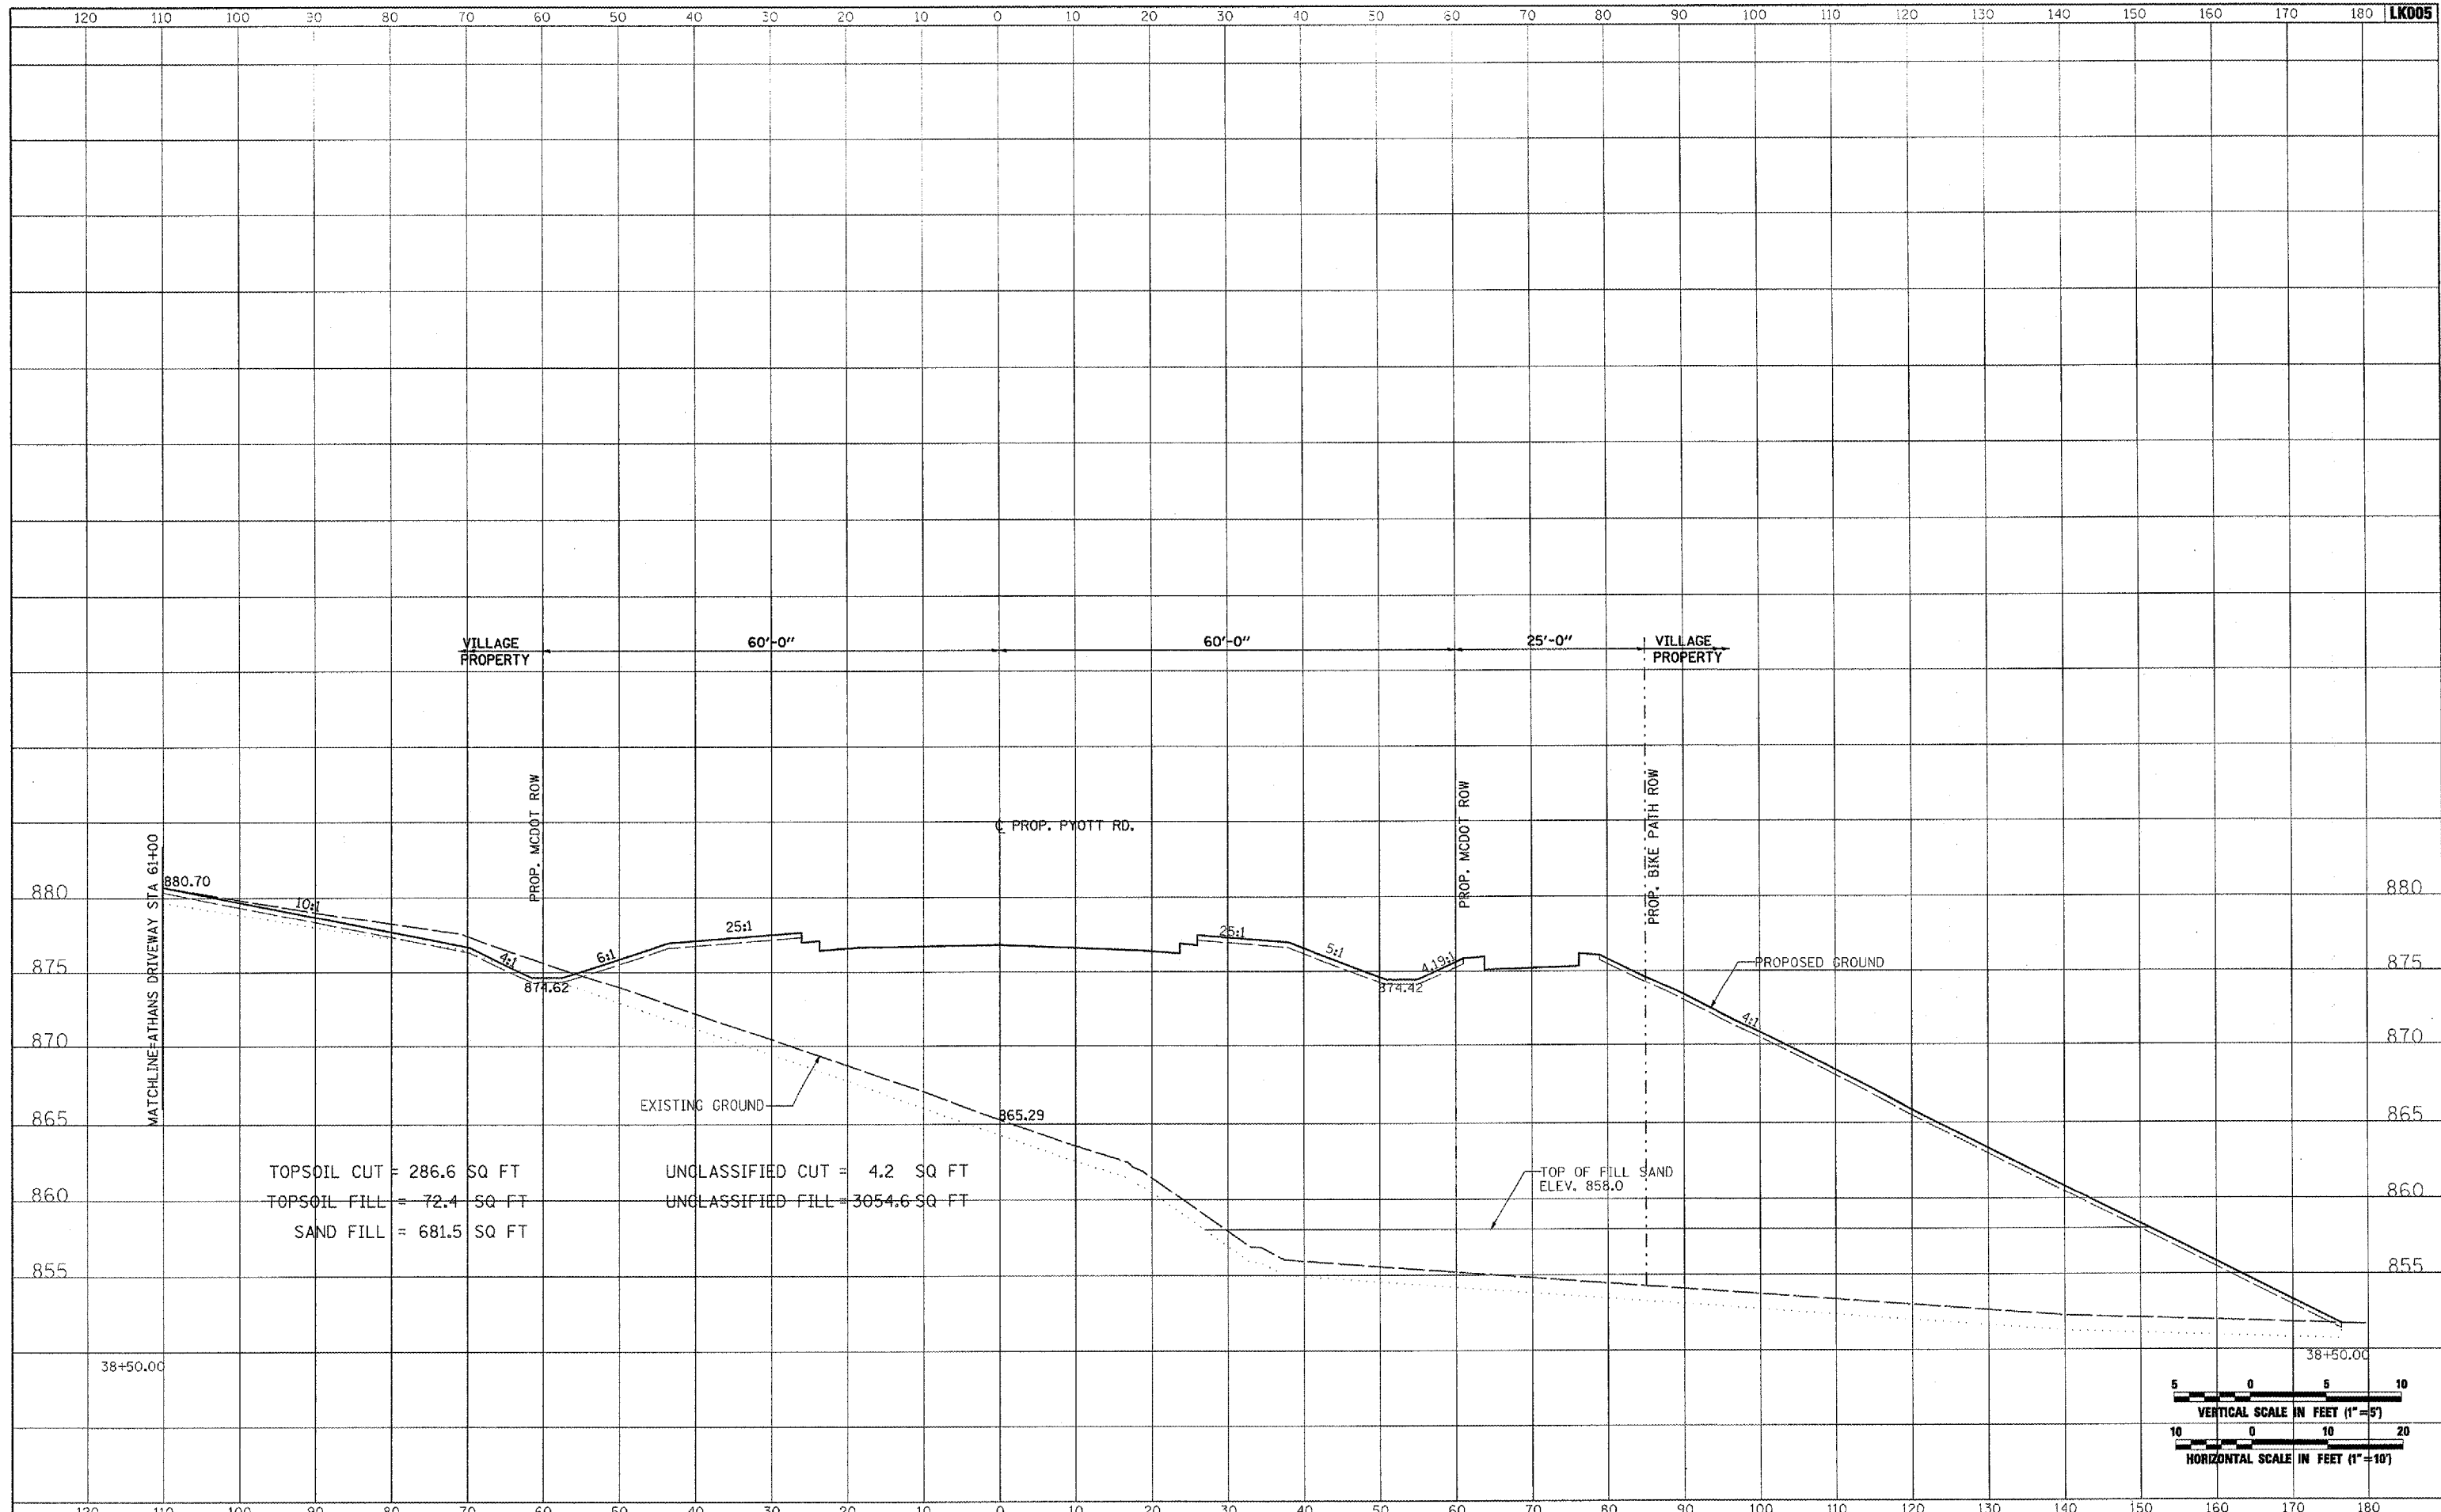

FILE NAME =	USER NAME = Pisan01256	DESIGNED - CBP	REVISED -	<b>VILLAGE OF LAKE IN THE HILLS, ILLINOIS</b>	<b>CROSS SECTIONS PROPOSED PYOTT ROAD</b>	COUNTY	TOTAL SHEETS	SHEET NO.
I:\05Jobs\00841\056602\Civil Part A\Sheets\CROSSSECTIONS.sht		DRAWN - CBP	REVISED -			MCHENRY	120	69
PLOT SCALE = 20.0000' / IN.		CHECKED - BLB	REVISED -			FEDERAL AIP, NO. 3-17-0112-B8 ILLINOIS IDA NO. 3CR-9671		
PLOT DATE = 02/29/2008, 09:57 AM		DATE - 02/29/08	REVISED -			SCALE: AS SHOWN	STA. 38+50.00 TO STA. 38+50.00	