



DATE	
BY	
FINAL SURVEY	
NOTE BOOK	
NO.	
SURVEYED	
PLOTTED	
TEMPLATE	
AREAS	
CHECKED	



DATE	
BY	
ORIGINAL SURVEY	
NOTE BOOK	
NO.	
SURVEYED	
PLOTTED	
TEMPLATE	
AREAS	
CHECKED	

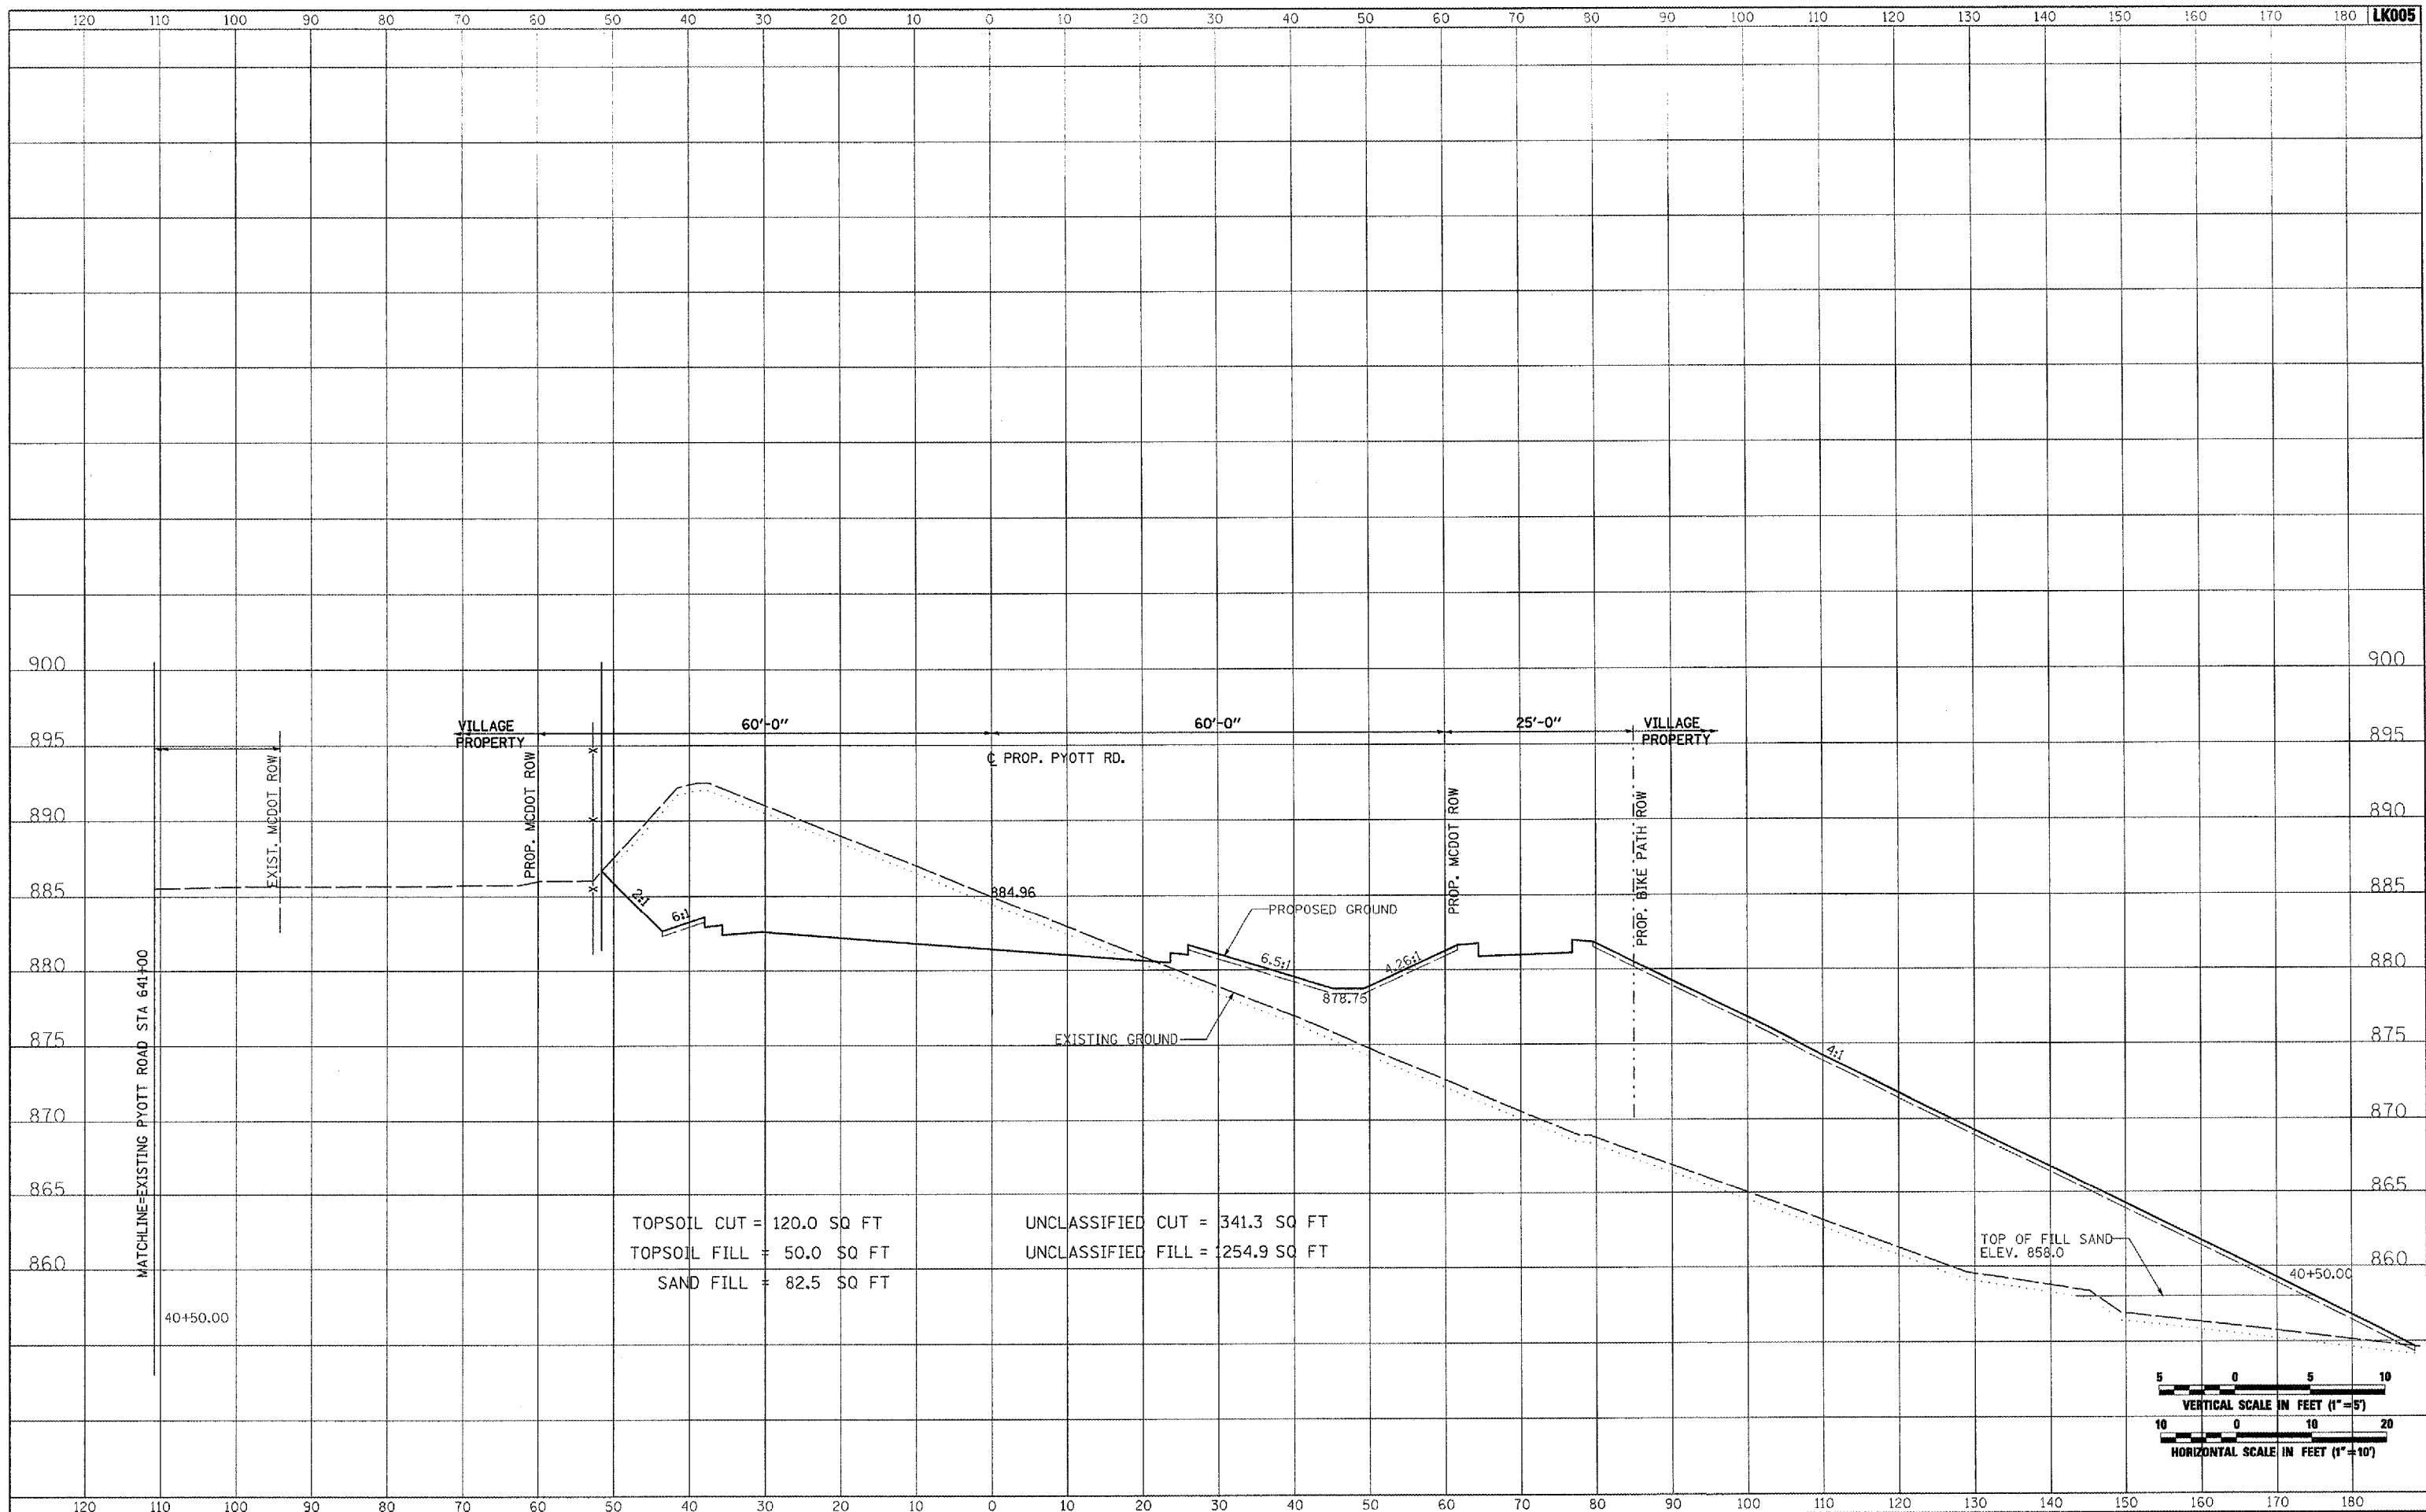

TOPSOIL CUT = 120.0 SQ FT
 TOPSOIL FILL = 50.0 SQ FT
 SAND FILL = 82.5 SQ FT
 UNCLASSIFIED CUT = 341.3 SQ FT
 UNCLASSIFIED FILL = 1254.9 SQ FT

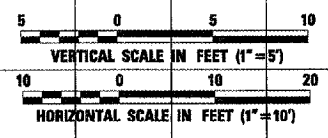

FILE NAME =	USER NAME = P150r-01256	DESIGNED - CBP	REVISED -	VILLAGE OF LAKE IN THE HILLS, ILLINOIS	CROSS SECTIONS PROPOSED PYOTT ROAD	SCALE: AS SHOWN	STA. 40+50.00 TO STA. 40+50.00	FEDERAL AIP. NO. 3-17-012-B8	ILLINOIS	IDA NO. 3CK-9571
1:\25\Jobs\00041\0589821\Civil Part A\Sheets\CROSSSECTIONS.shx		DRAWN - CBP	REVISED -			COUNTY	TOTAL SHEETS	SHEET NO.		
		CHECKED - BLB	REVISED -			MCHENRY	120	72		
		DATE - 02/29/08	REVISED -							