



DATE	
BY	
FINAL SURVEY	
NOTE BOOK NO.	
PLOTTED	
TEMPLATE	
AREAS CHECKED	

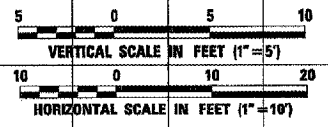

DATE	
BY	
ORIGINAL SURVEY	
NOTE BOOK NO.	
PLOTTED	
TEMPLATE	
AREAS CHECKED	

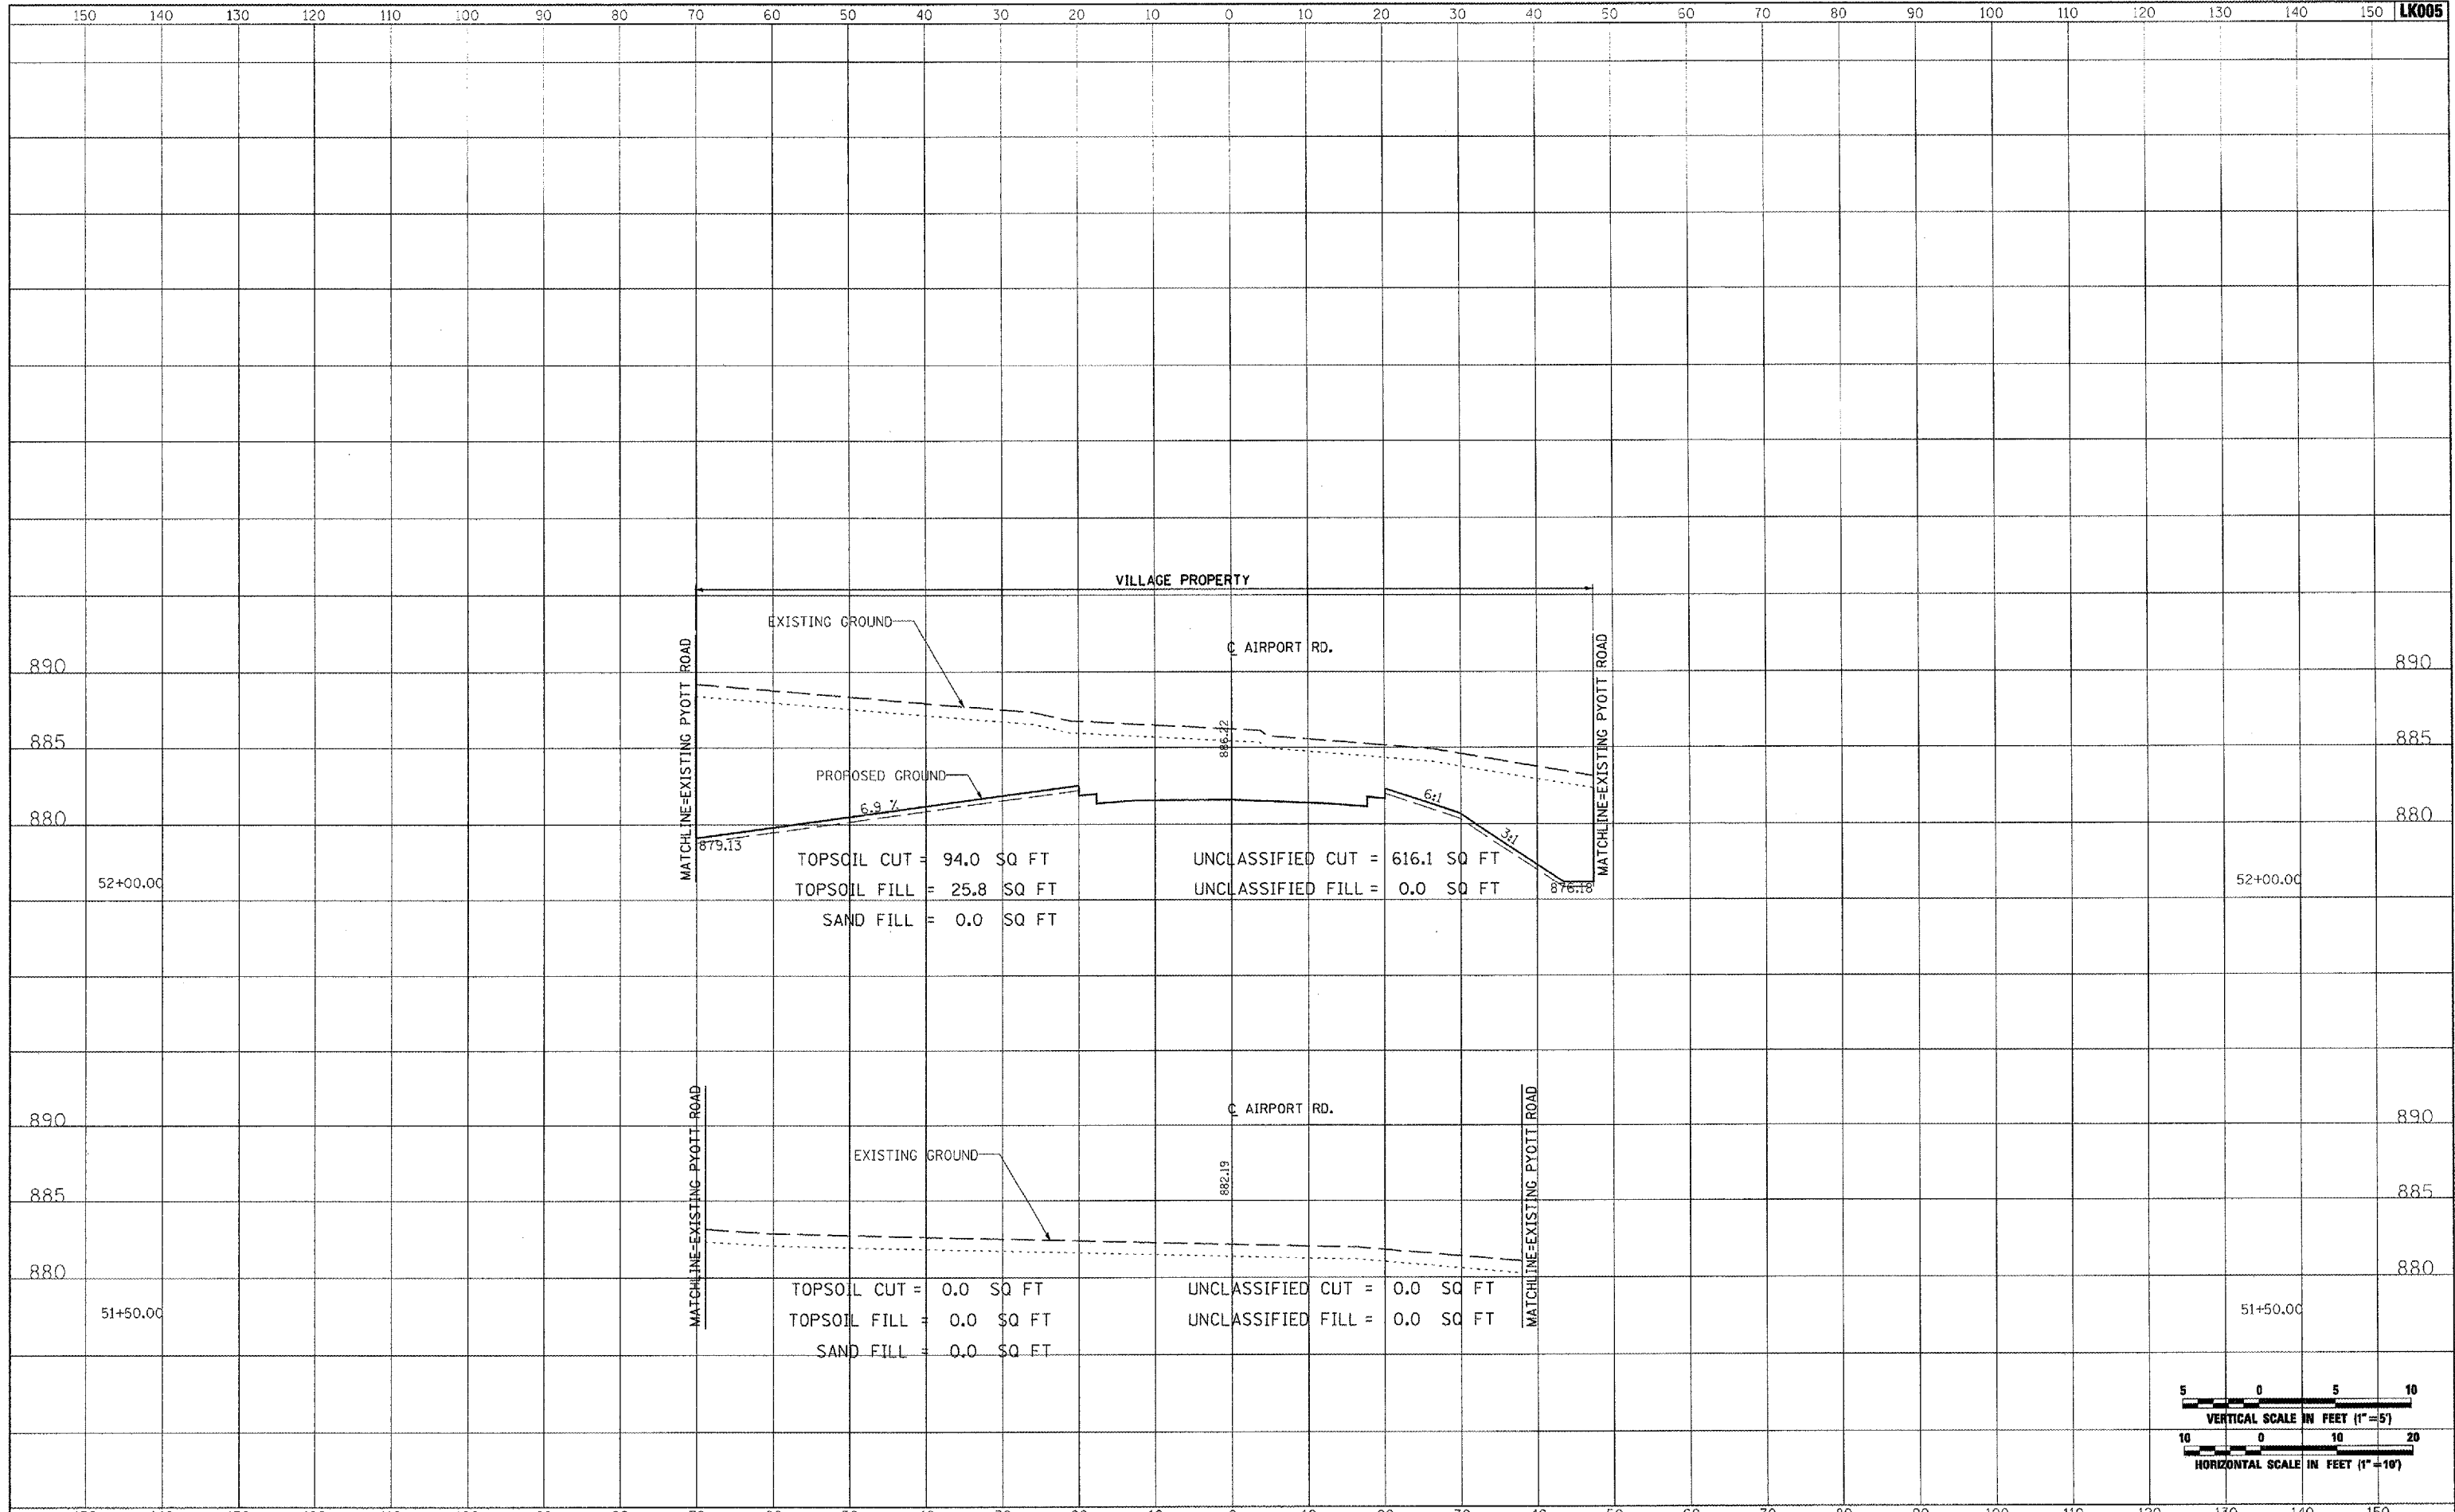

FILE NAME =	USER NAME = MoLau01058	DESIGNED - CBP	REVISED -	<b>VILLAGE OF LAKE IN THE HILLS, ILLINOIS</b>	<b>CROSS SECTIONS PROPOSED AIRPORT ROAD</b>		COUNTY	TOTAL SHEETS	SHEET NO.
1:\05\Jobs\00041\0508021\Civil Part A\Sheets\CROSSSECTIONS_AirportRd.dwt		DRAWN - CBP	REVISED -		MCHENRY	120	77		
PLOT SCALE = 20.0000' / IN.		CHECKED - BLB	REVISED -						
PLOT DATE = 02/29/08 09:48 AM		DATE - 02/29/08	REVISED -						
					SCALE: AS SHOWN	STA. 51+50.00 TO STA. 52+00.00	FEDERAL AIP, NO. 3-17-012-98 ILLINOIS IDA NO. 3CK-9671		