



|               |  |
|---------------|--|
| DATE          |  |
| BY            |  |
| SURVEYED      |  |
| PLOTTED       |  |
| TEMPLATE      |  |
| NOTE BOOK     |  |
| AREAS CHECKED |  |
| NO.           |  |

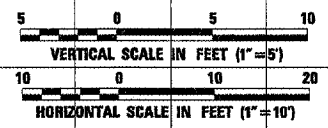

|               |  |
|---------------|--|
| DATE          |  |
| BY            |  |
| SURVEYED      |  |
| PLOTTED       |  |
| TEMPLATE      |  |
| NOTE BOOK     |  |
| AREAS CHECKED |  |
| NO.           |  |

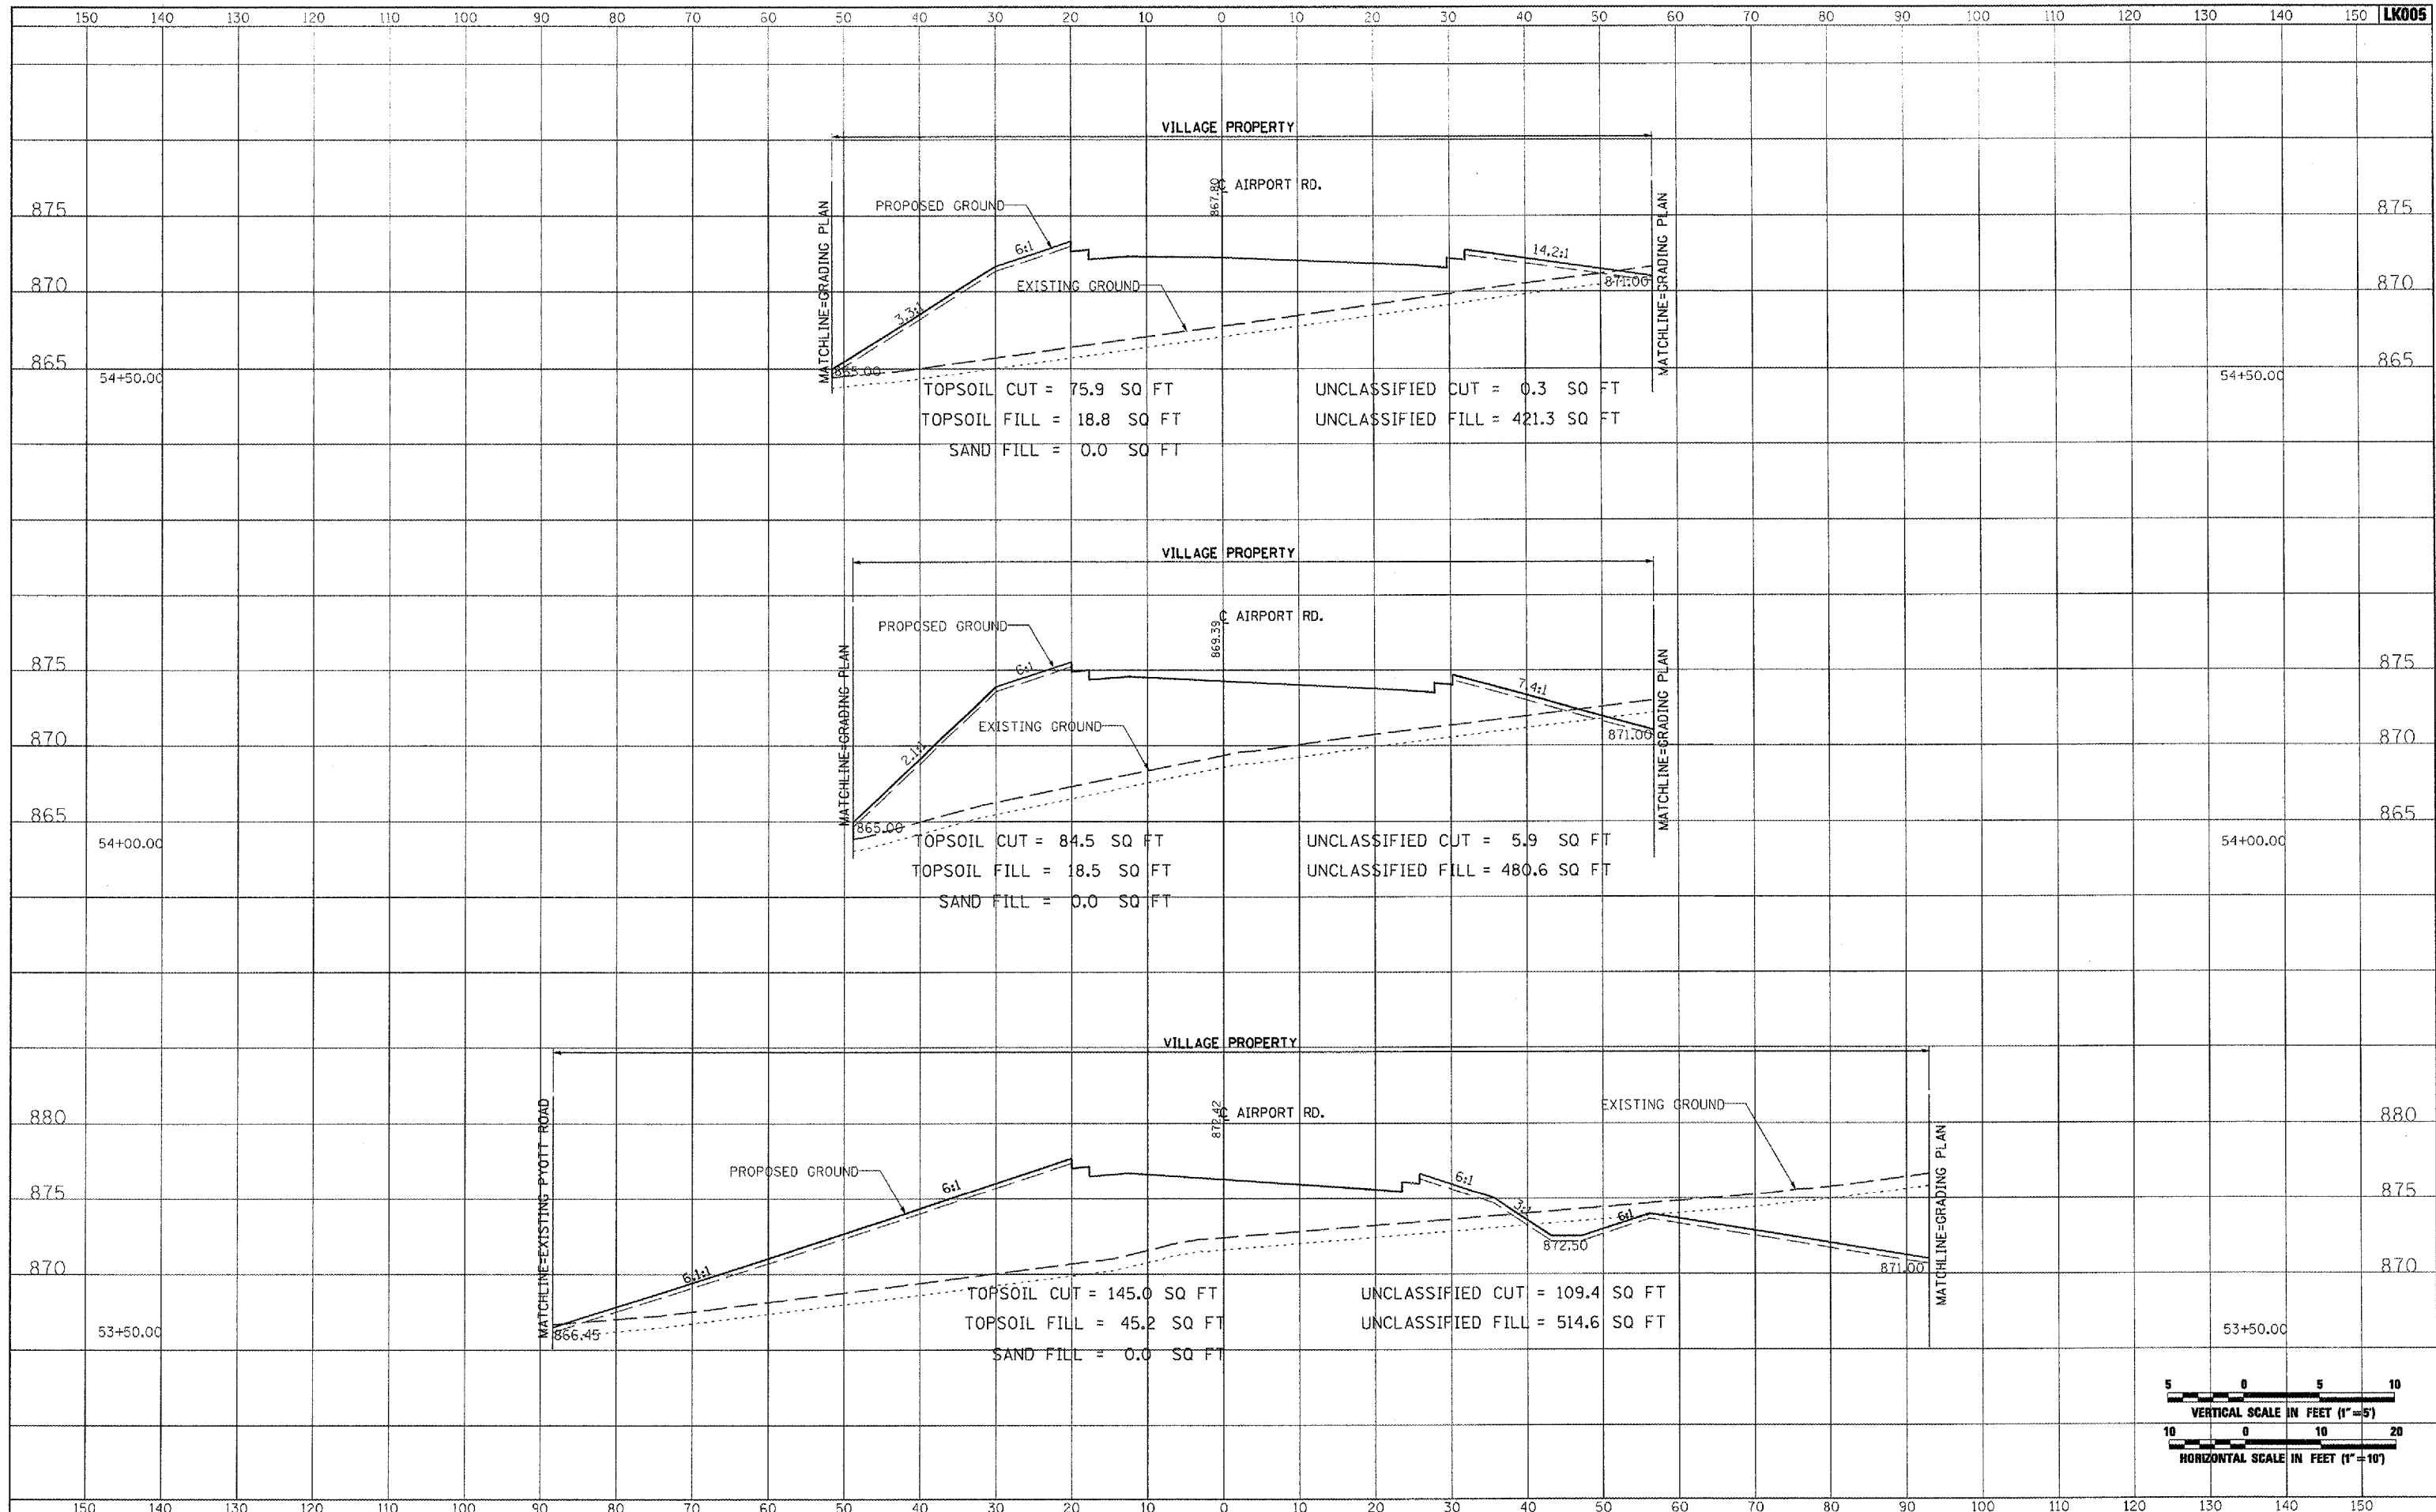

|   |                        |                |                               |   |   |                                |                  |           |
|---|------------------------|----------------|-------------------------------|---|---|--------------------------------|------------------|-----------|
| FILE NAME =   | USER NAME = McLou21058 | DESIGNED - CBP | REVISED -                     | <b>VILLAGE OF<br/>LAKE IN THE HILLS, ILLINOIS</b> | <b>CROSS SECTIONS<br/>PROPOSED AIRPORT ROAD</b> | COUNTY                         | TOTAL SHEETS     | SHEET NO. |
| I:\05Jobs\00841\0588821\Civil Part A\Sheets\CROSSSECTIONS_AirportRd.dwg | DRAWN - CBP            | REVISED -      | MCHENRY                       |   |   | 120                            | 79               |           |
| PLOT SCALE = 20,0000 / IN.  | CHECKED - BLB          | REVISED -      | FEDERAL AIP, No. 3-17-0112-08 |   |   | ILLINOIS                       | IDA NO. 3CK-9671 |           |
| PLOT DATE = 02/29/2006, 09:48 AM  | DATE - 02/29/08        | REVISED -      | SCALE: AS SHOWN               |   |   | STA. 53+50.00 TO STA. 54+50.00 |                  |           |