


DATE	
BY	
FINAL SURVEY	
NOTE BOOK NO.	
PLANNING AREA CHECKED	



DATE	
BY	
ORIGINAL SURVEY	
NOTE BOOK NO.	
PLANNING AREA CHECKED	

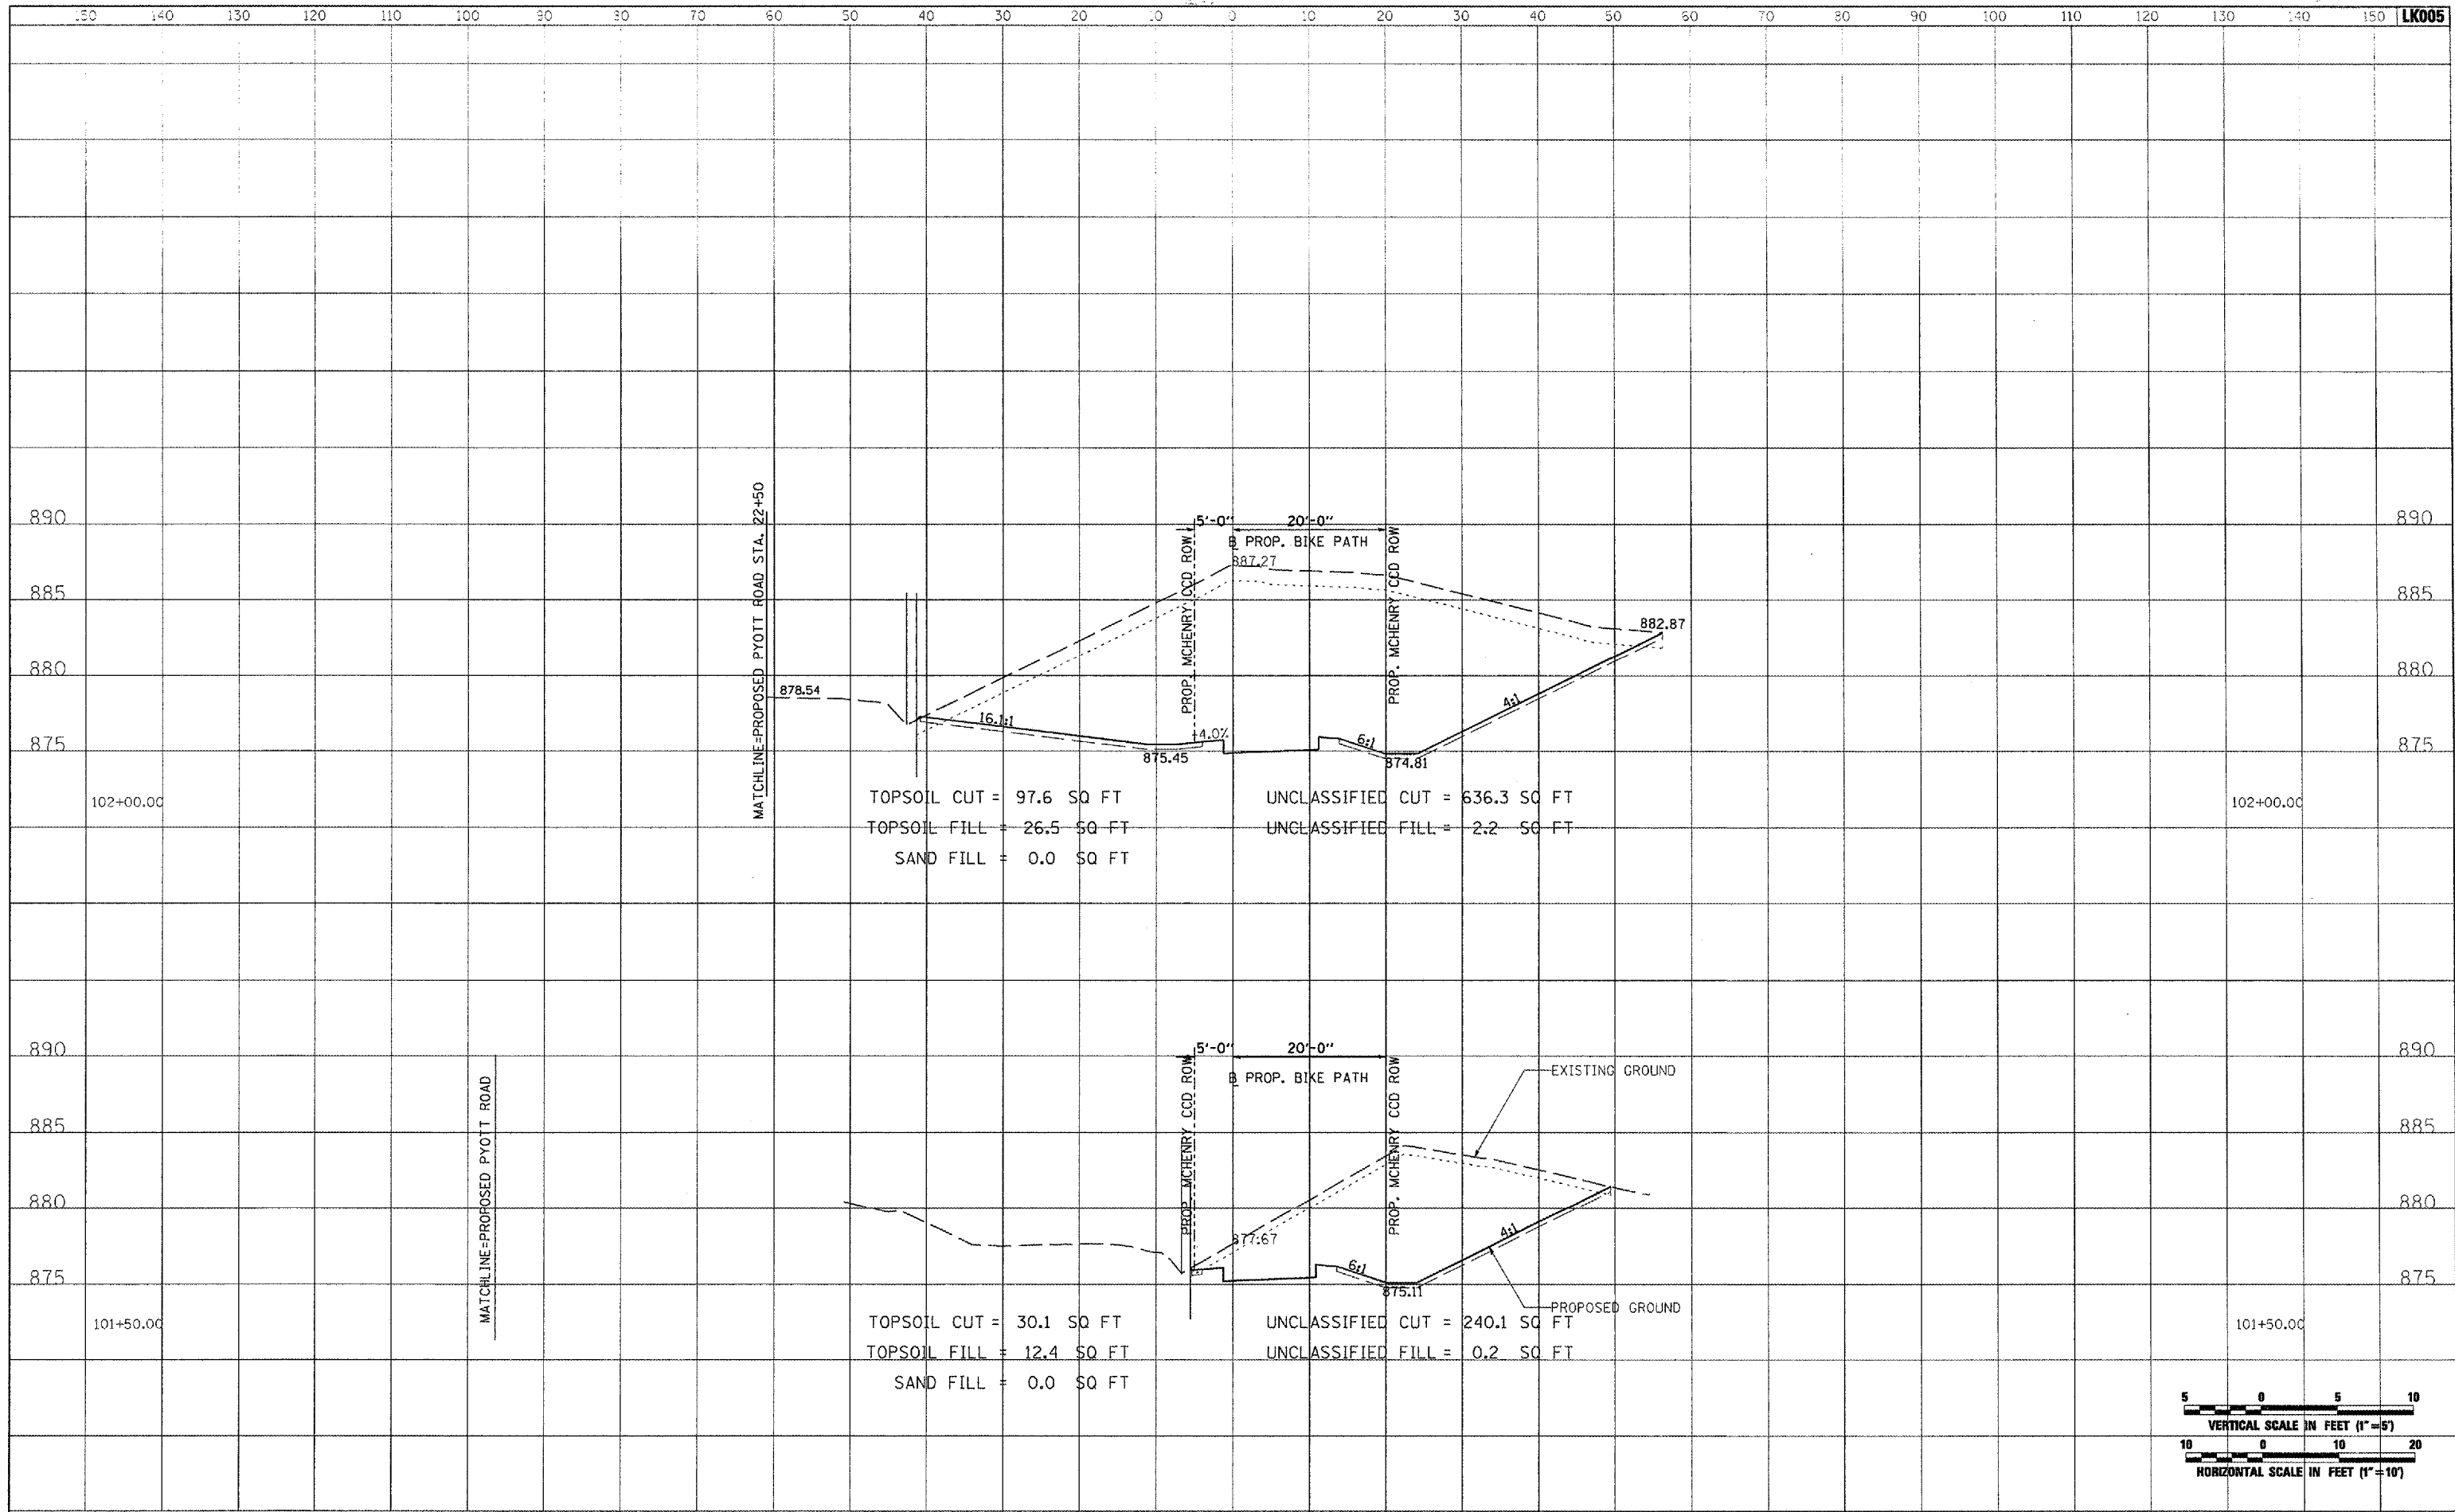


TOPSOIL CUT = 97.6 SQ FT
 TOPSOIL FILL = 26.5 SQ FT
 SAND FILL = 0.0 SQ FT

UNCLASSIFIED CUT = 636.3 SQ FT
 UNCLASSIFIED FILL = 2.2 SQ FT

TOPSOIL CUT = 30.1 SQ FT
 TOPSOIL FILL = 12.4 SQ FT
 SAND FILL = 0.0 SQ FT

UNCLASSIFIED CUT = 240.1 SQ FT
 UNCLASSIFIED FILL = 0.2 SQ FT

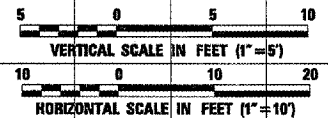

FILE NAME =	USER NAME = McLea01058	DESIGNED - CBP	REVISED -	VILLAGE OF LAKE IN THE HILLS, ILLINOIS	CROSS SECTIONS PROPOSED BIKE PATH	COUNTY	TOTAL SHEETS	SHEET NO.
I:\05Jobs\08041\0806021\Civil Part A\Sheets\CROSS SECTIONS.Bike.shx	DESIGNED - CBP	REVISED -	MCHENRY			120	83	
PLOT SCALE = 20,0000 ' / IN.	CHECKED - BLB	REVISED -	FEDERAL AIP. NO. 3-17-0112-B8			ILLINOIS	IDA NO. 3CX-9671	
PLOT DATE = 02/28/2008, 09:42 AM	DATE - 02/29/08	REVISED -	SCALE: AS SHOWN			STA. 101+50.00 TO STA. 102+00.00		