


DATE	
BY	
FINAL SURVEY	
NOTE BOOK	
NO.	
SURVEYED	
PLOTTED	
TEMPLATE	
AREAS	
CHECKED	




DATE	
BY	
ORIGINAL SURVEY	
NOTE BOOK	
NO.	
SURVEYED	
PLOTTED	
TEMPLATE	
AREAS	
CHECKED	

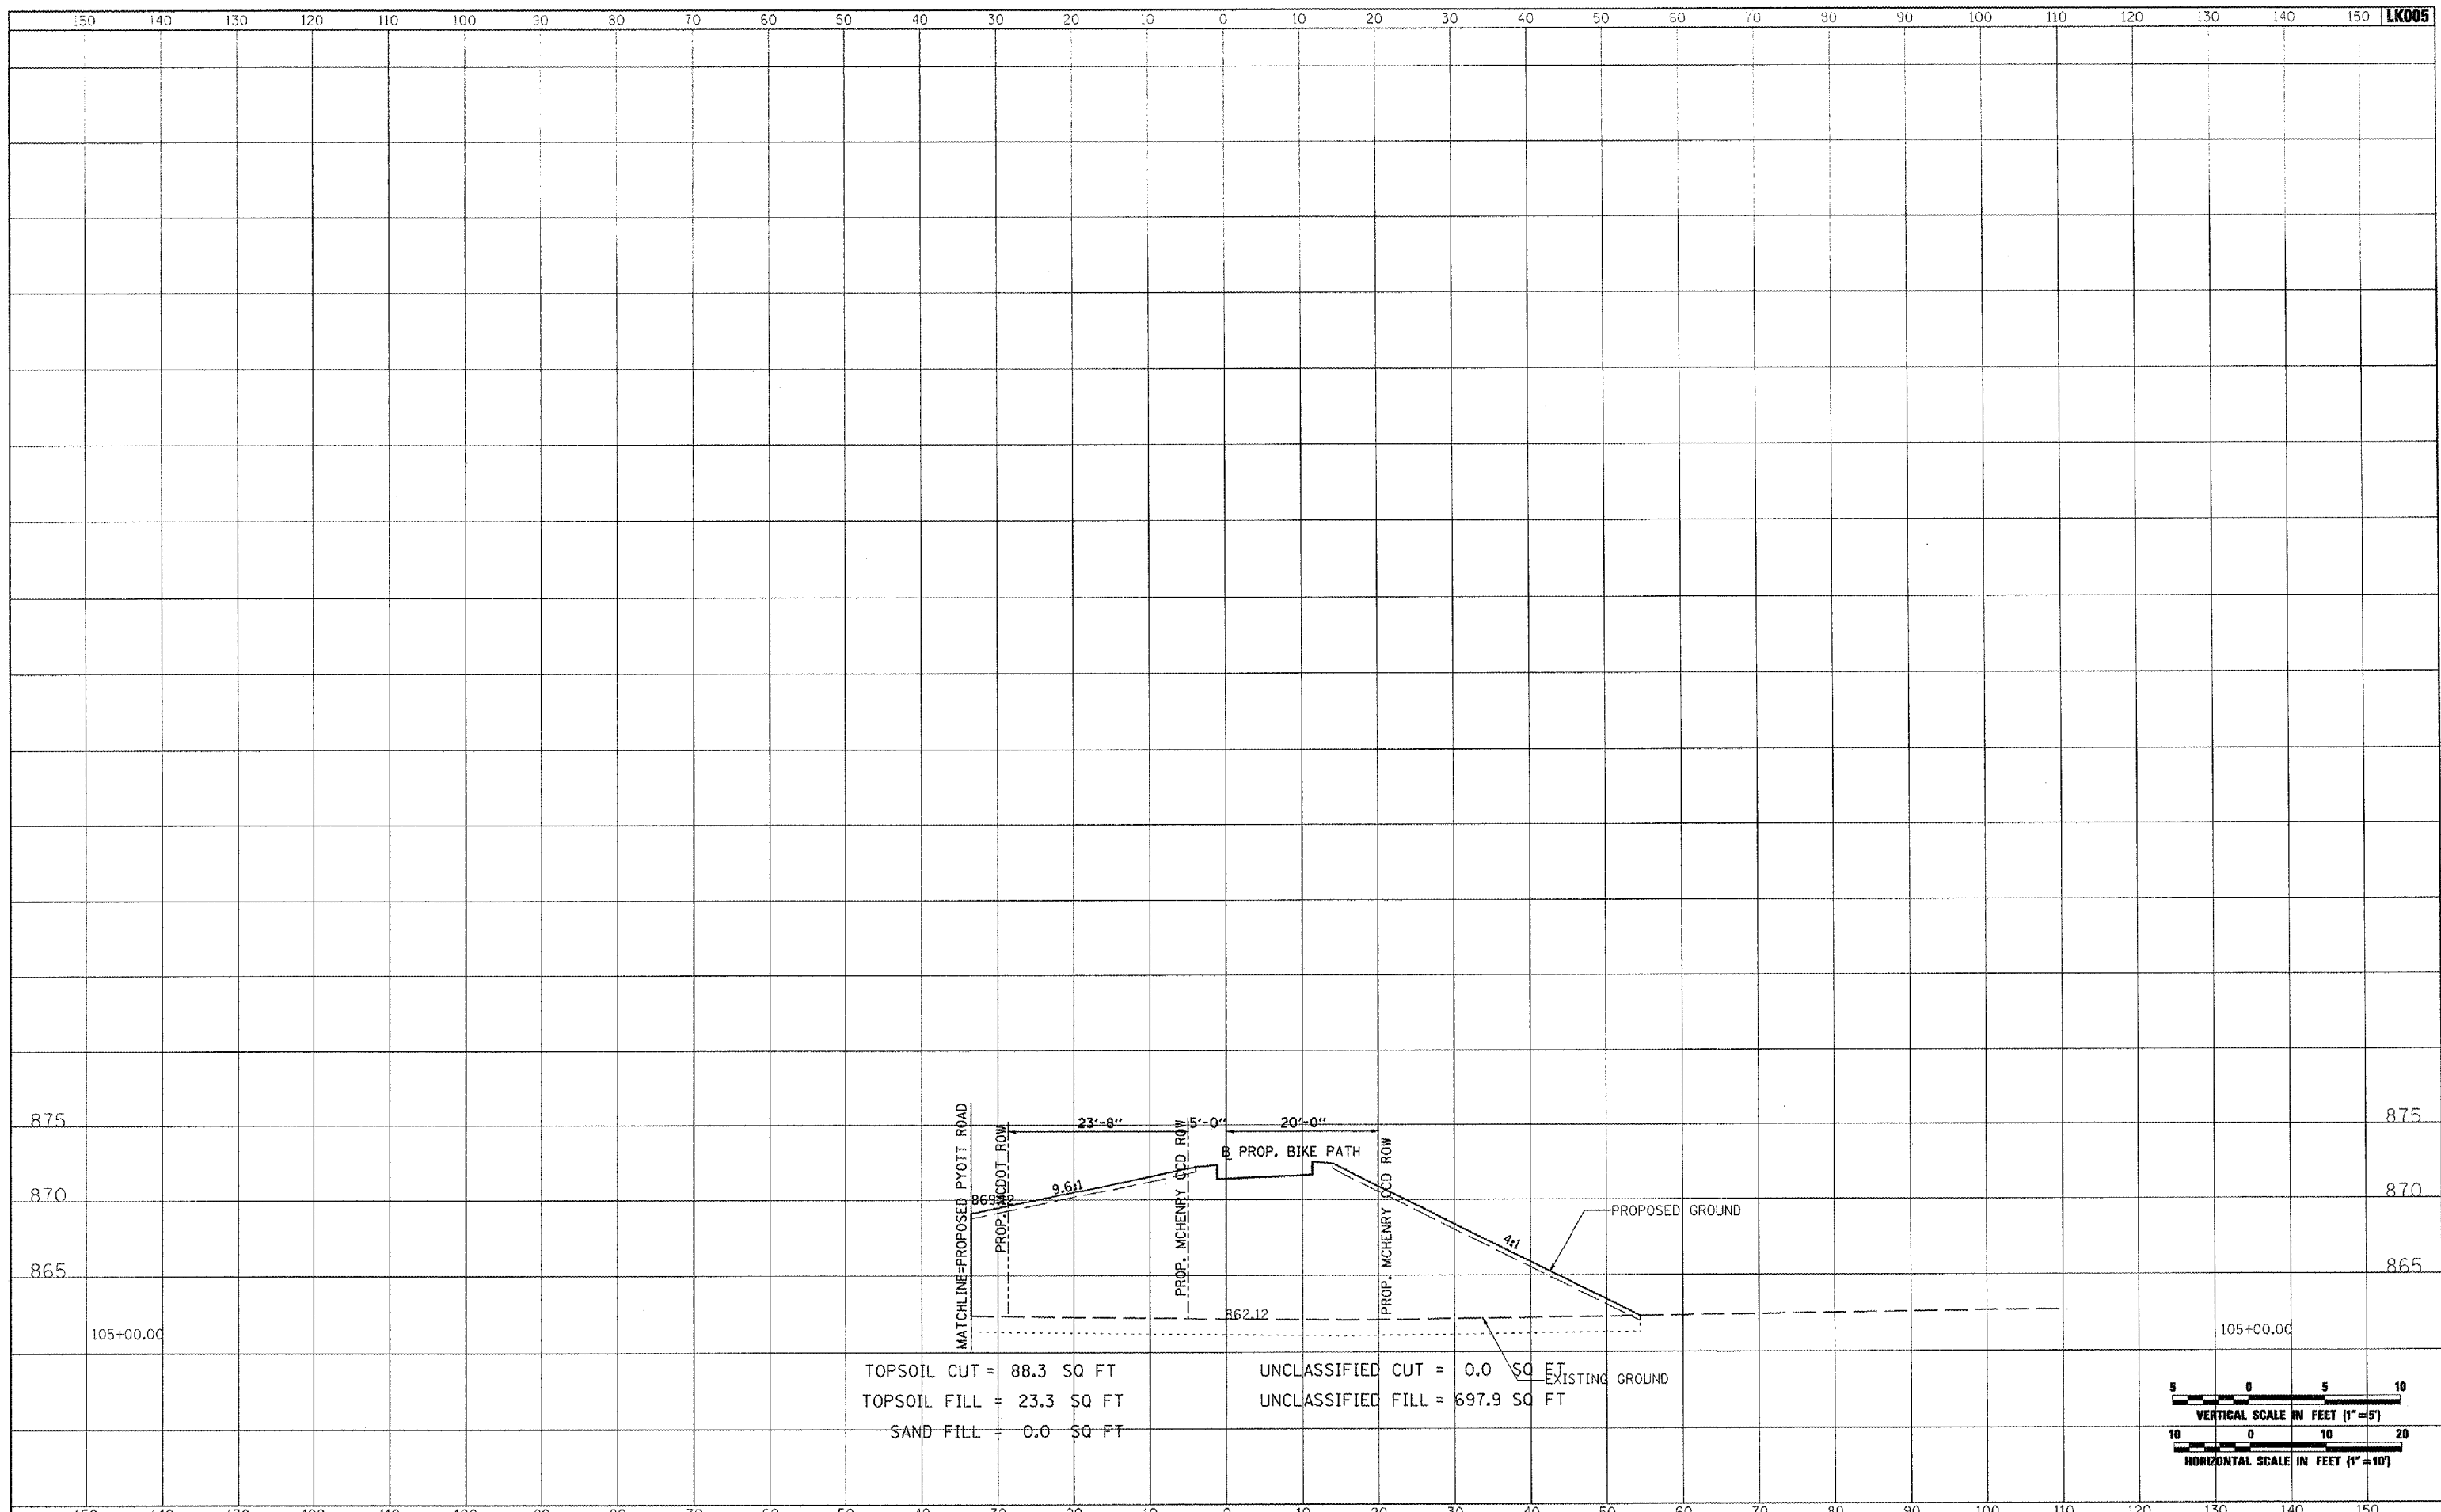

TOPSOIL CUT = 88.3 SQ FT
 TOPSOIL FILL = 23.3 SQ FT
 SAND FILL = 0.0 SQ FT

UNCLASSIFIED CUT = 0.0 SQ FT
 UNCLASSIFIED FILL = 697.9 SQ FT

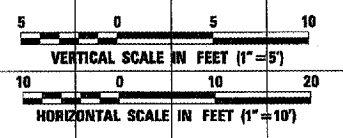

FILE NAME =	USER NAME = McLeau01058	DESIGNED - CBP	REVISED -	VILLAGE OF LAKE IN THE HILLS, ILLINOIS	CROSS SECTIONS PROPOSED BIKE PATH	COUNTY	TOTAL SHEETS	SHEET NO.
I:\05Jobs\00041\0588021\Civil Part A\Sheets\CROSSSECTIONS_Bike.sht		DRAWN - CBP	REVISED -			MCHENRY	120	86
PLOT SCALE = 20.0000 / IN.		CHECKED - BLB	REVISED -			FEDERAL AIP, NO. 3-17-0112-B8	ILLINOIS	IDA NO. 3CX-9671
PLOT DATE = 02/28/2008, 09:43 AM		DATE - 02/29/08	REVISED -			SCALE: AS SHOWN	STA. 105+00.00 TO STA. 105+00.00	