



DATE	
BY	
FINAL SURVEY	
SURVEYED	
NOTED	
PLOTTED	
TEMPLATE	
AREAS	
CHECKED	
NO.	

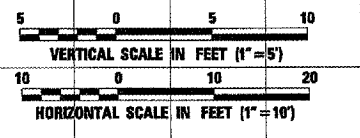

DATE	
BY	
ORIGINAL SURVEY	
SURVEYED	
NOTED	
PLOTTED	
TEMPLATE	
AREAS	
CHECKED	
NO.	

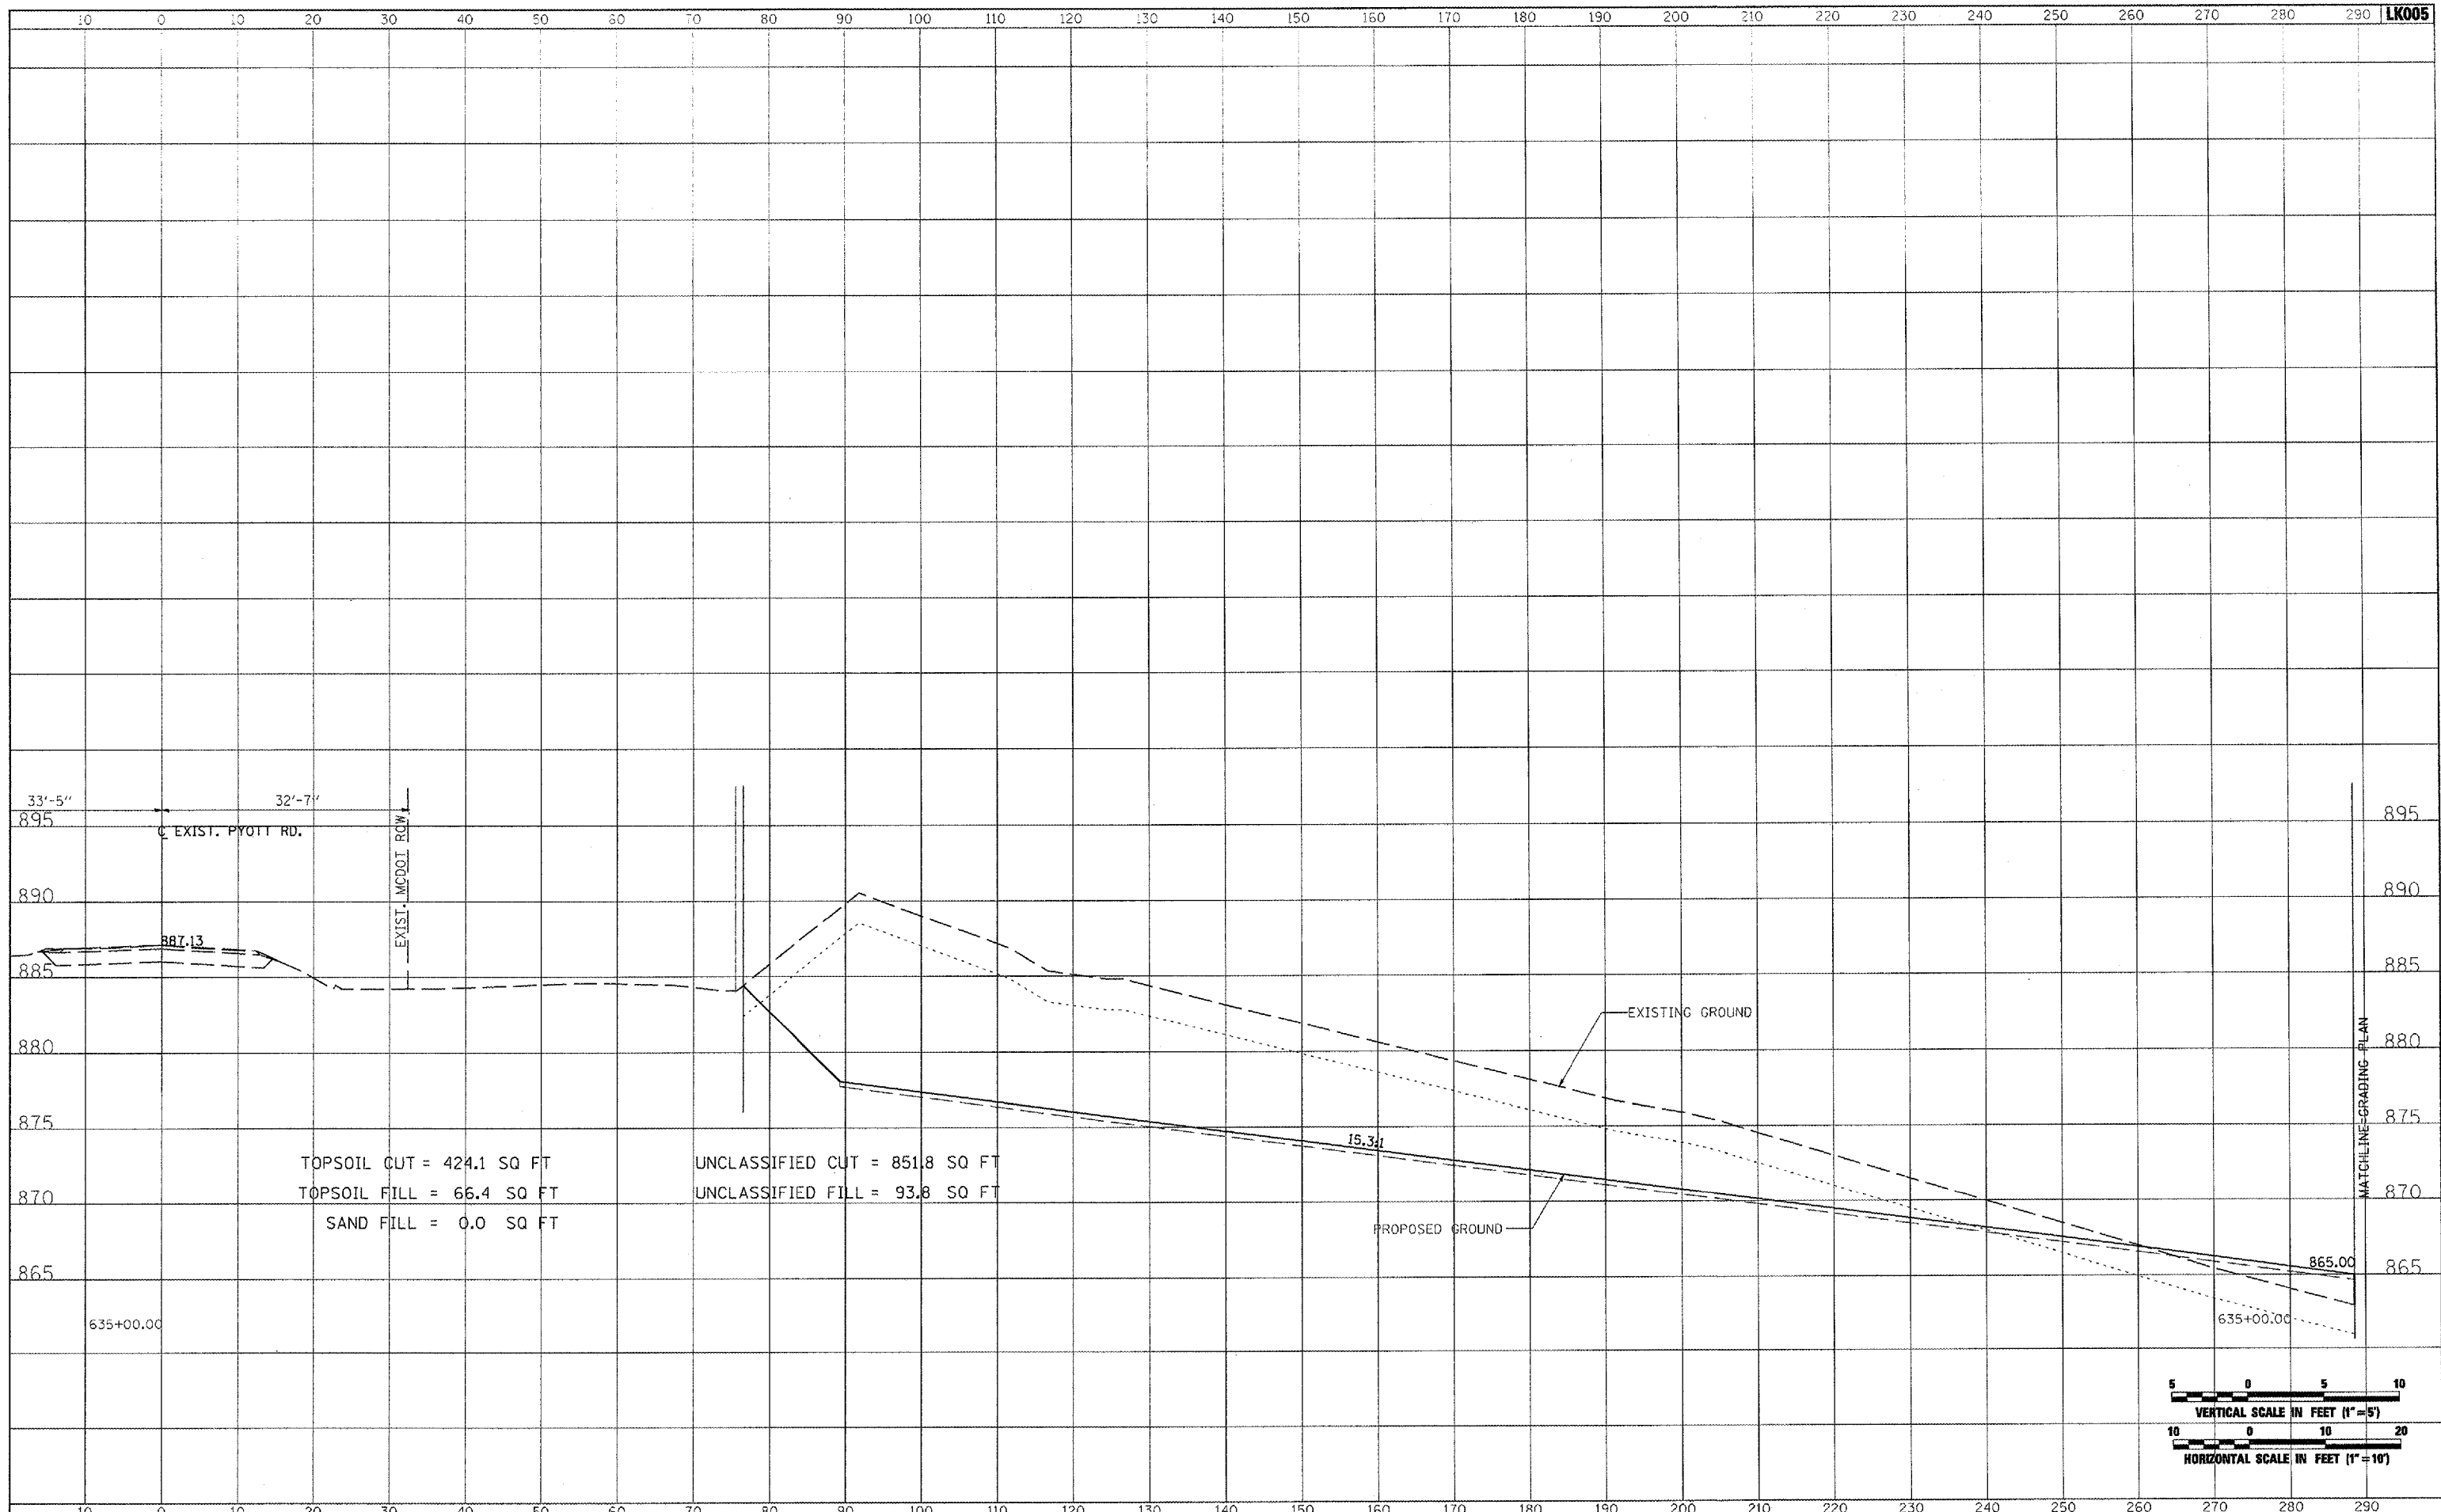

FILE NAME = J:\05\Jobs\00641\0580021\Civil Part A\Sheets\CRD

USER NAME = McLou01058
 DESIGNED - CBP
 DRAWN - CBP
 CHECKED - BLB
 DATE - 02/29/08

REVISED -
 REVISED -
 REVISED -
 REVISED -

VILLAGE OF LAKE IN THE HILLS, ILLINOIS

CROSS SECTIONS EXISTING PYOTT ROAD
 SCALE: AS SHOWN SHEET NO. OF SHEETS STA. 635+00.00 TO STA. 635+00.00

COUNTY	TOTAL SHEETS	SHEET NO.
MCHENRY	120	101
FEDERAL AIP, NO. 3-17-0112-BB ILLINOIS IDA NO. 3CX-9671		