
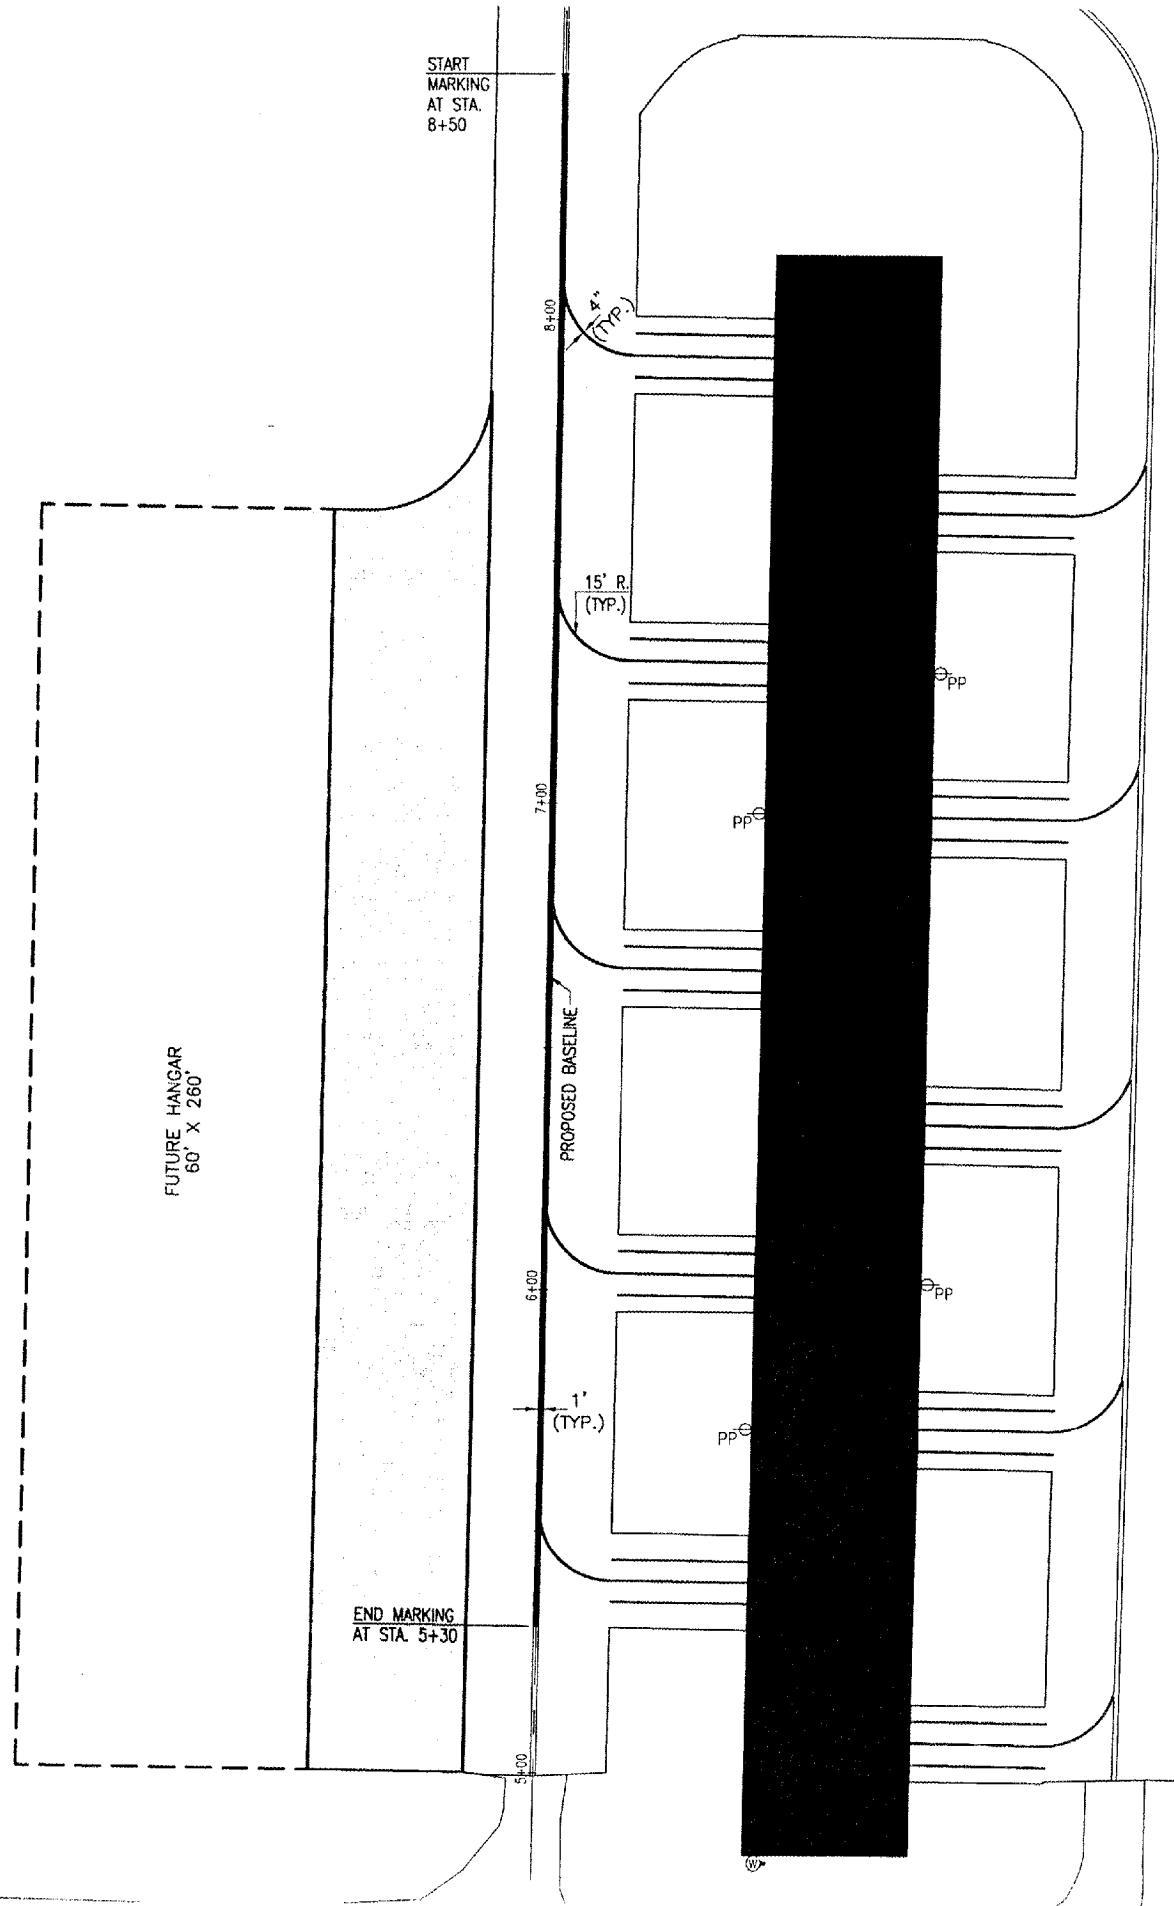


MAR 12, 2008 9:09 AM HAGL000382
 I:\AIRPORTS\VANDALIA\07A0088\CAD\SHEETS\R-151MRK.DWG - MARKING

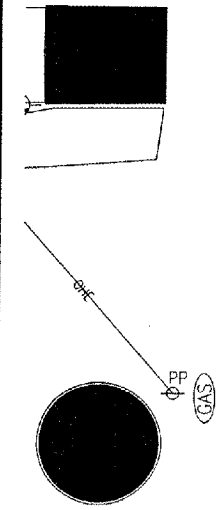

620-PAVEMENT MARKING-WATERBORNE NOTES

THE PAVEMENT MARKING-WATERBORNE (620) SHALL BE PLACED IN ACCORDANCE WITH ITEM 620 "PAVEMENT MARKING" AS STATED ON PAGE 77 OF THE SUPPLEMENTAL SPECIFICATIONS AND RECURRING SPECIAL PROVISIONS, ADOPTED JULY 1, 2004.

THIS ITEM SHALL CONSIST OF TAXIWAY CENTERLINE MARKING IN ACCORDANCE WITH THESE SPECIFICATIONS AND AT THE LOCATIONS SHOWN ON THE CONSTRUCTION PLANS. ALL TAXIWAY CENTERLINE MARKING WILL BE YELLOW IN COLOR. THE PROPOSED PAVEMENT MARKING WILL BE APPLIED IN TWO APPLICATIONS.

ANY MATERIAL DELIVERED THAT FAILS TO MEET THE SPECIFICATIONS SHALL BE DISPOSED OF BY THE VENDOR AND IMMEDIATELY REPLACED WITH ACCEPTABLE MATERIAL ENTIRELY AT THE VENDOR'S EXPENSE, INCLUDING HANDLING AND TRANSPORTATION CHARGES.

ALL CURING COMPOUND WILL BE CLEANED FROM CONCRETE PAVEMENT PRIOR TO APPLYING PAINT. NO EXCEPTIONS.

ALL PROPOSED MARKING WILL BE COMPLETED IN ACCORDANCE WITH THE DETAILS SHOWN ON THE CONSTRUCTION PLANS.

GLASS BEADS SHALL BE REQUIRED ONLY ON THE SECOND APPLICATION.

CUT-OFF SHEETS WILL BE REQUIRED TO INSURE STRAIGHT EDGES.

THE PROPOSED MARKING WILL BE PAID FOR UNDER ITEM:
 AR620520 PAVEMENT MARKING-WATERBORNE ___ PER S.F.

LEGEND

- EXISTING PAVEMENT
- PROPOSED PAVEMENT
- EXISTING BUILDING
- FUTURE BUILDING
- EXISTING FENCE
- EXISTING OVERHEAD ELECTRIC LINE
- EXISTING WATER SPIGOT
- EXISTING POWER POLE
- EXISTING PROPANE TANK
- EXISTING MARKING
- PROPOSED MARKING

VA018

DATE	REVISION	BY

VANDALIA MUNICIPAL AIRPORT
 VANDALIA, ILLINOIS
 I.L. PROJ.: VLA-3724 A.I.P. PROJ.: 3-17-0102-B10

I.D. Project No. 07A0088D_0800 Filename R-151MRK.DWG Scale 1" = 20' Date 12/18/07	LAYOUT DRAWN BAK REVIEWED CAH	12/18/07 12/18/07 01/11/08
--	-------------------------------------	----------------------------------

HANSON
 Hanson Professional Services Inc.
 1025 South Start Street
 Springfield, IL 62703-2888
 Offices Nationwide

CONSTRUCT HANGAR
 ACCESS TAXIWAY
 PROPOSED
 MARKING
 PLAN

