


TYPICAL ROADWAY & RAMP SECTION

**FAI ROUTE 180 (I-180)
LOCATION 1 & LOCATION 2**

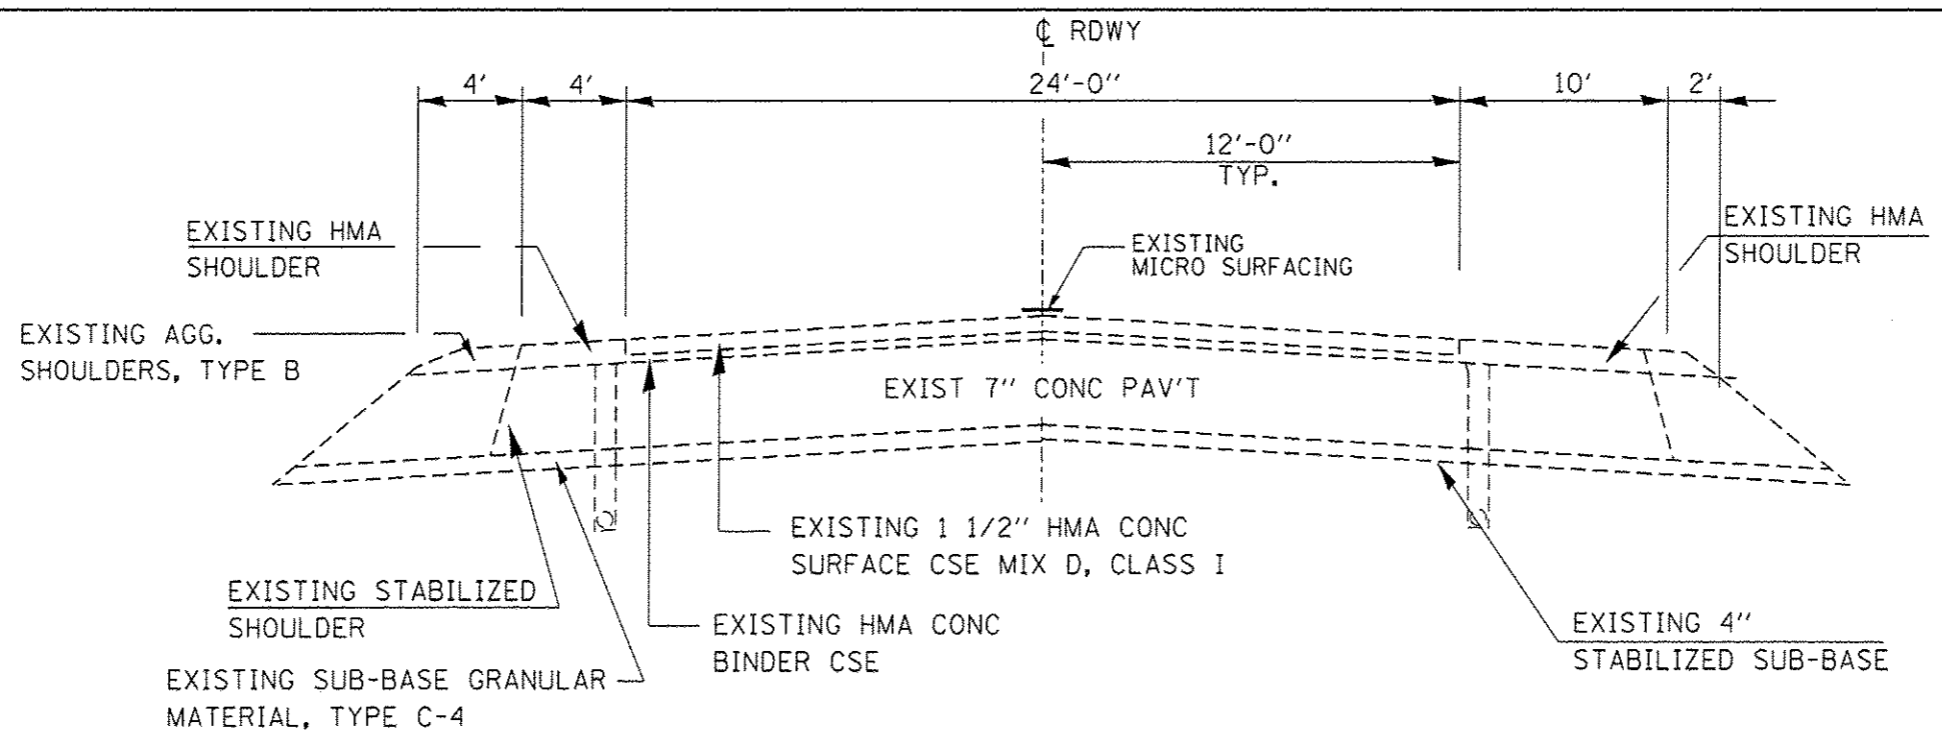

TYPICAL ROADWAY SECTION

**FAI ROUTE 180 (I-180)
LOCATION 3 & LOCATION 4**

FILE NAME *	USER NAME * Patel, J	DESIGNED - YOGESH PATEL	REVISED -	STATE OF ILLINOIS DEPARTMENT OF TRANSPORTATION	TYPICAL SECTIONS	F.A.I. RTE.	SECTION	COUNTY	TOTAL SHEETS	SHEET NO.
	PLOT SCALE * 249999.8750' / in.	CHECKED - RON WOODSHANK	REVISED -			180 D-3 OVD SIN STR REPL 14-50	BUREAU	24	4	CONTRACT NO. 46316
PLOT DATE * 2/3/2014	DATE -	REVISED -	REVISED -	SCALE:	SHEET NO. 1 OF 1 SHEETS	STA.	TO STA.	ILLINOIS		