
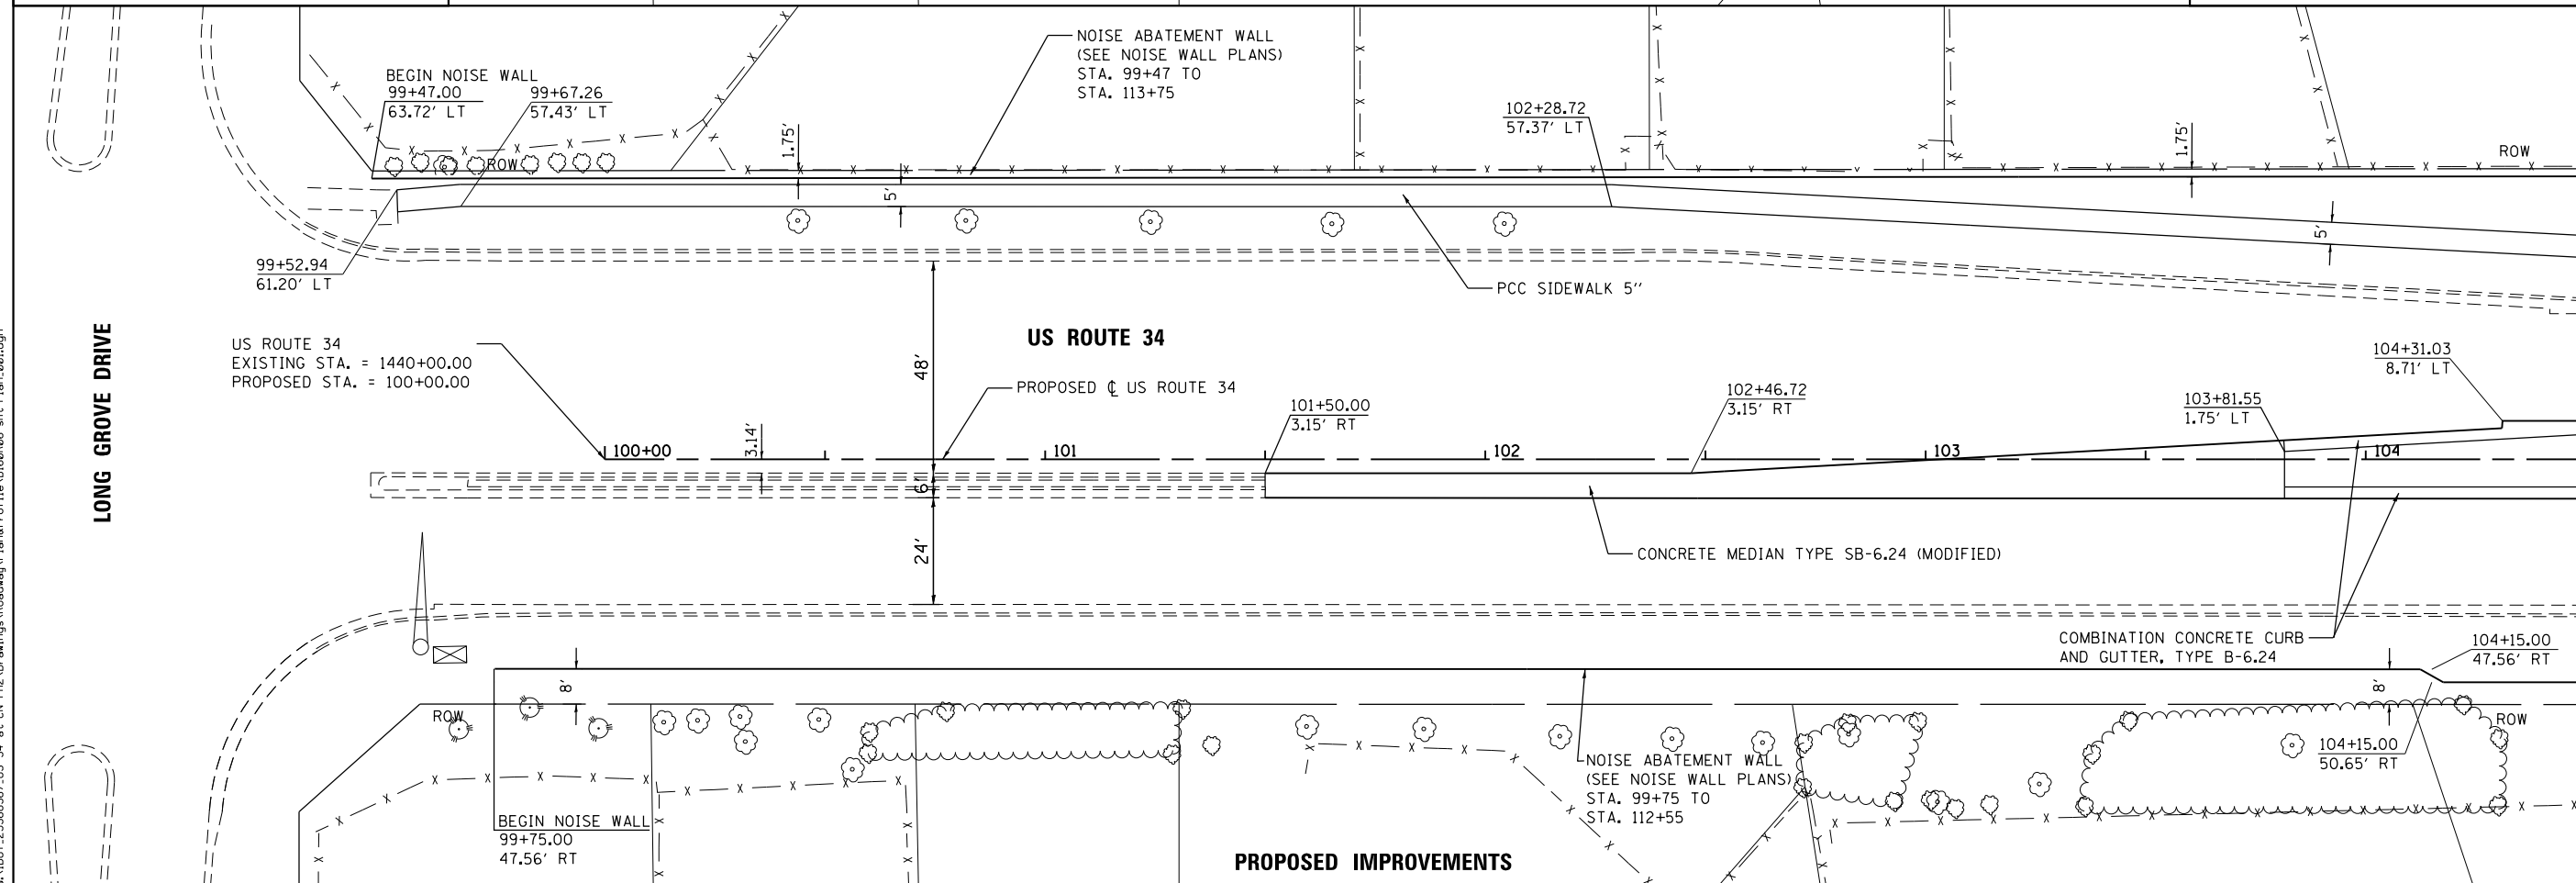


MATCH LINE STA. 104 +50

LEGEND:

	PAVEMENT REMOVAL
	MEDIAN REMOVAL
	DRIVEWAY PAVEMENT REMOVAL
	SIDEWALK REMOVAL
	BIKE PATH REMOVAL
	HOT MIX ASPHALT SURFACE REMOVAL-BUTT JOINT
	CURB & GUTTER REMOVAL
	TREE REMOVAL (INCH DIA.) (TREES LESS THAN 6-I.D. SHOWN FOR REMOVAL BUT NOT PAID SEPARATELY)

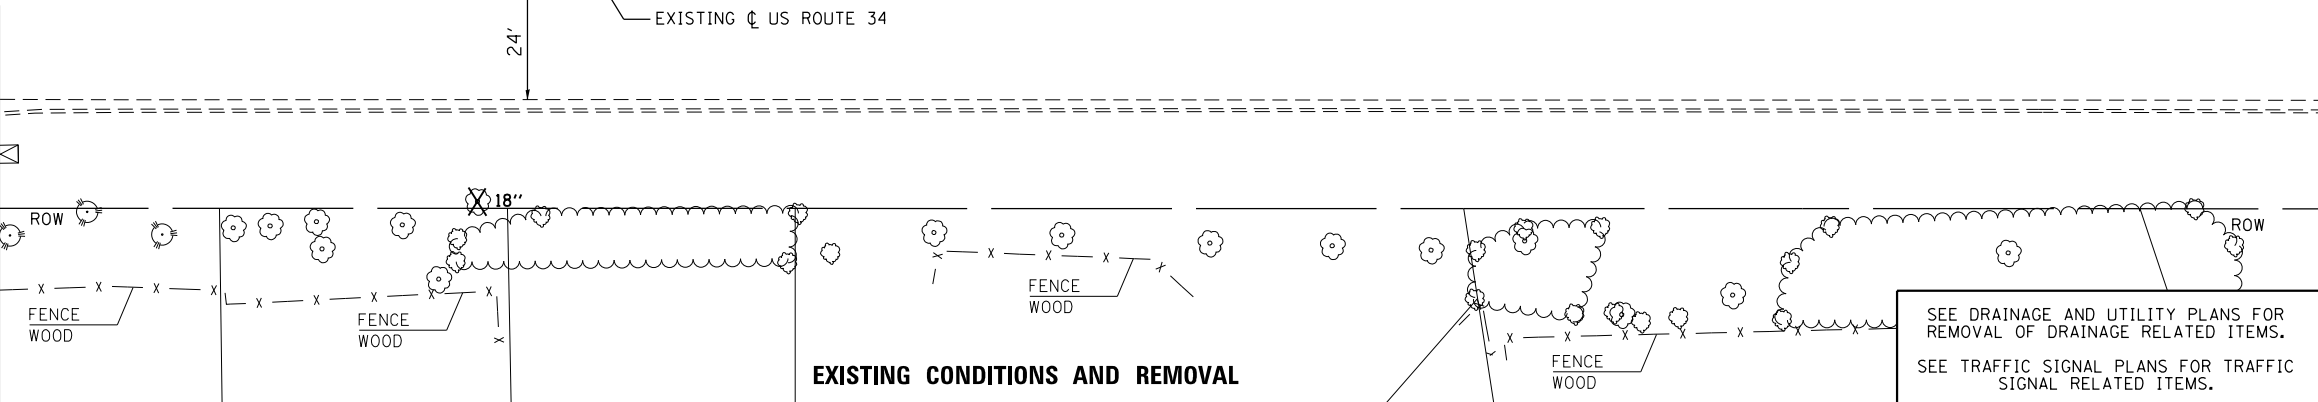

MATCH LINE STA. 104 +50

FILE NAME = Q:\1001_25368367_US_34.ctb; CN: Ph2; Drawings; Roadway; Plan; Profile; File; D:\6806; snt; Plan; 001.dgn



USER NAME = URS	DESIGNED - MB	REVISED -
DRAWN - KJB	REVISED -	
PLOT SCALE = 48.0000' / in.	CHECKED - SPF	REVISED -
PLOT DATE = 02/28/2014	DATE - 02/28/2014	REVISED -

**STATE OF ILLINOIS
DEPARTMENT OF TRANSPORTATION**

**ROADWAY PLAN
US ROUTE 34**

SCALE: 20 SHEET NO. 1 OF 8 SHEETS STA. 100+00 TO STA. 104+50

F.A.P. RTE. 311	SECTION 652-A	COUNTY	TOTAL SHEETS 383	SHEET NO. 46
		DUPAGE	CONTRACT NO. 60R06	
FED. ROAD DIST. NO. 1 ILLINOIS FED. AID PROJECT				