


PLAN	SURVEYED	DATE
	PLOTTED	
	ALIGNED	
	CHECKED	
	NO. _____	
	FILE NAME	

PROFILE	SURVEYED	DATE
	PLOTTED	
	GRADES CHECKED	
	STRUCTURE NOT AT THIS OFFICE	
	NO. _____	
	FILE NAME	

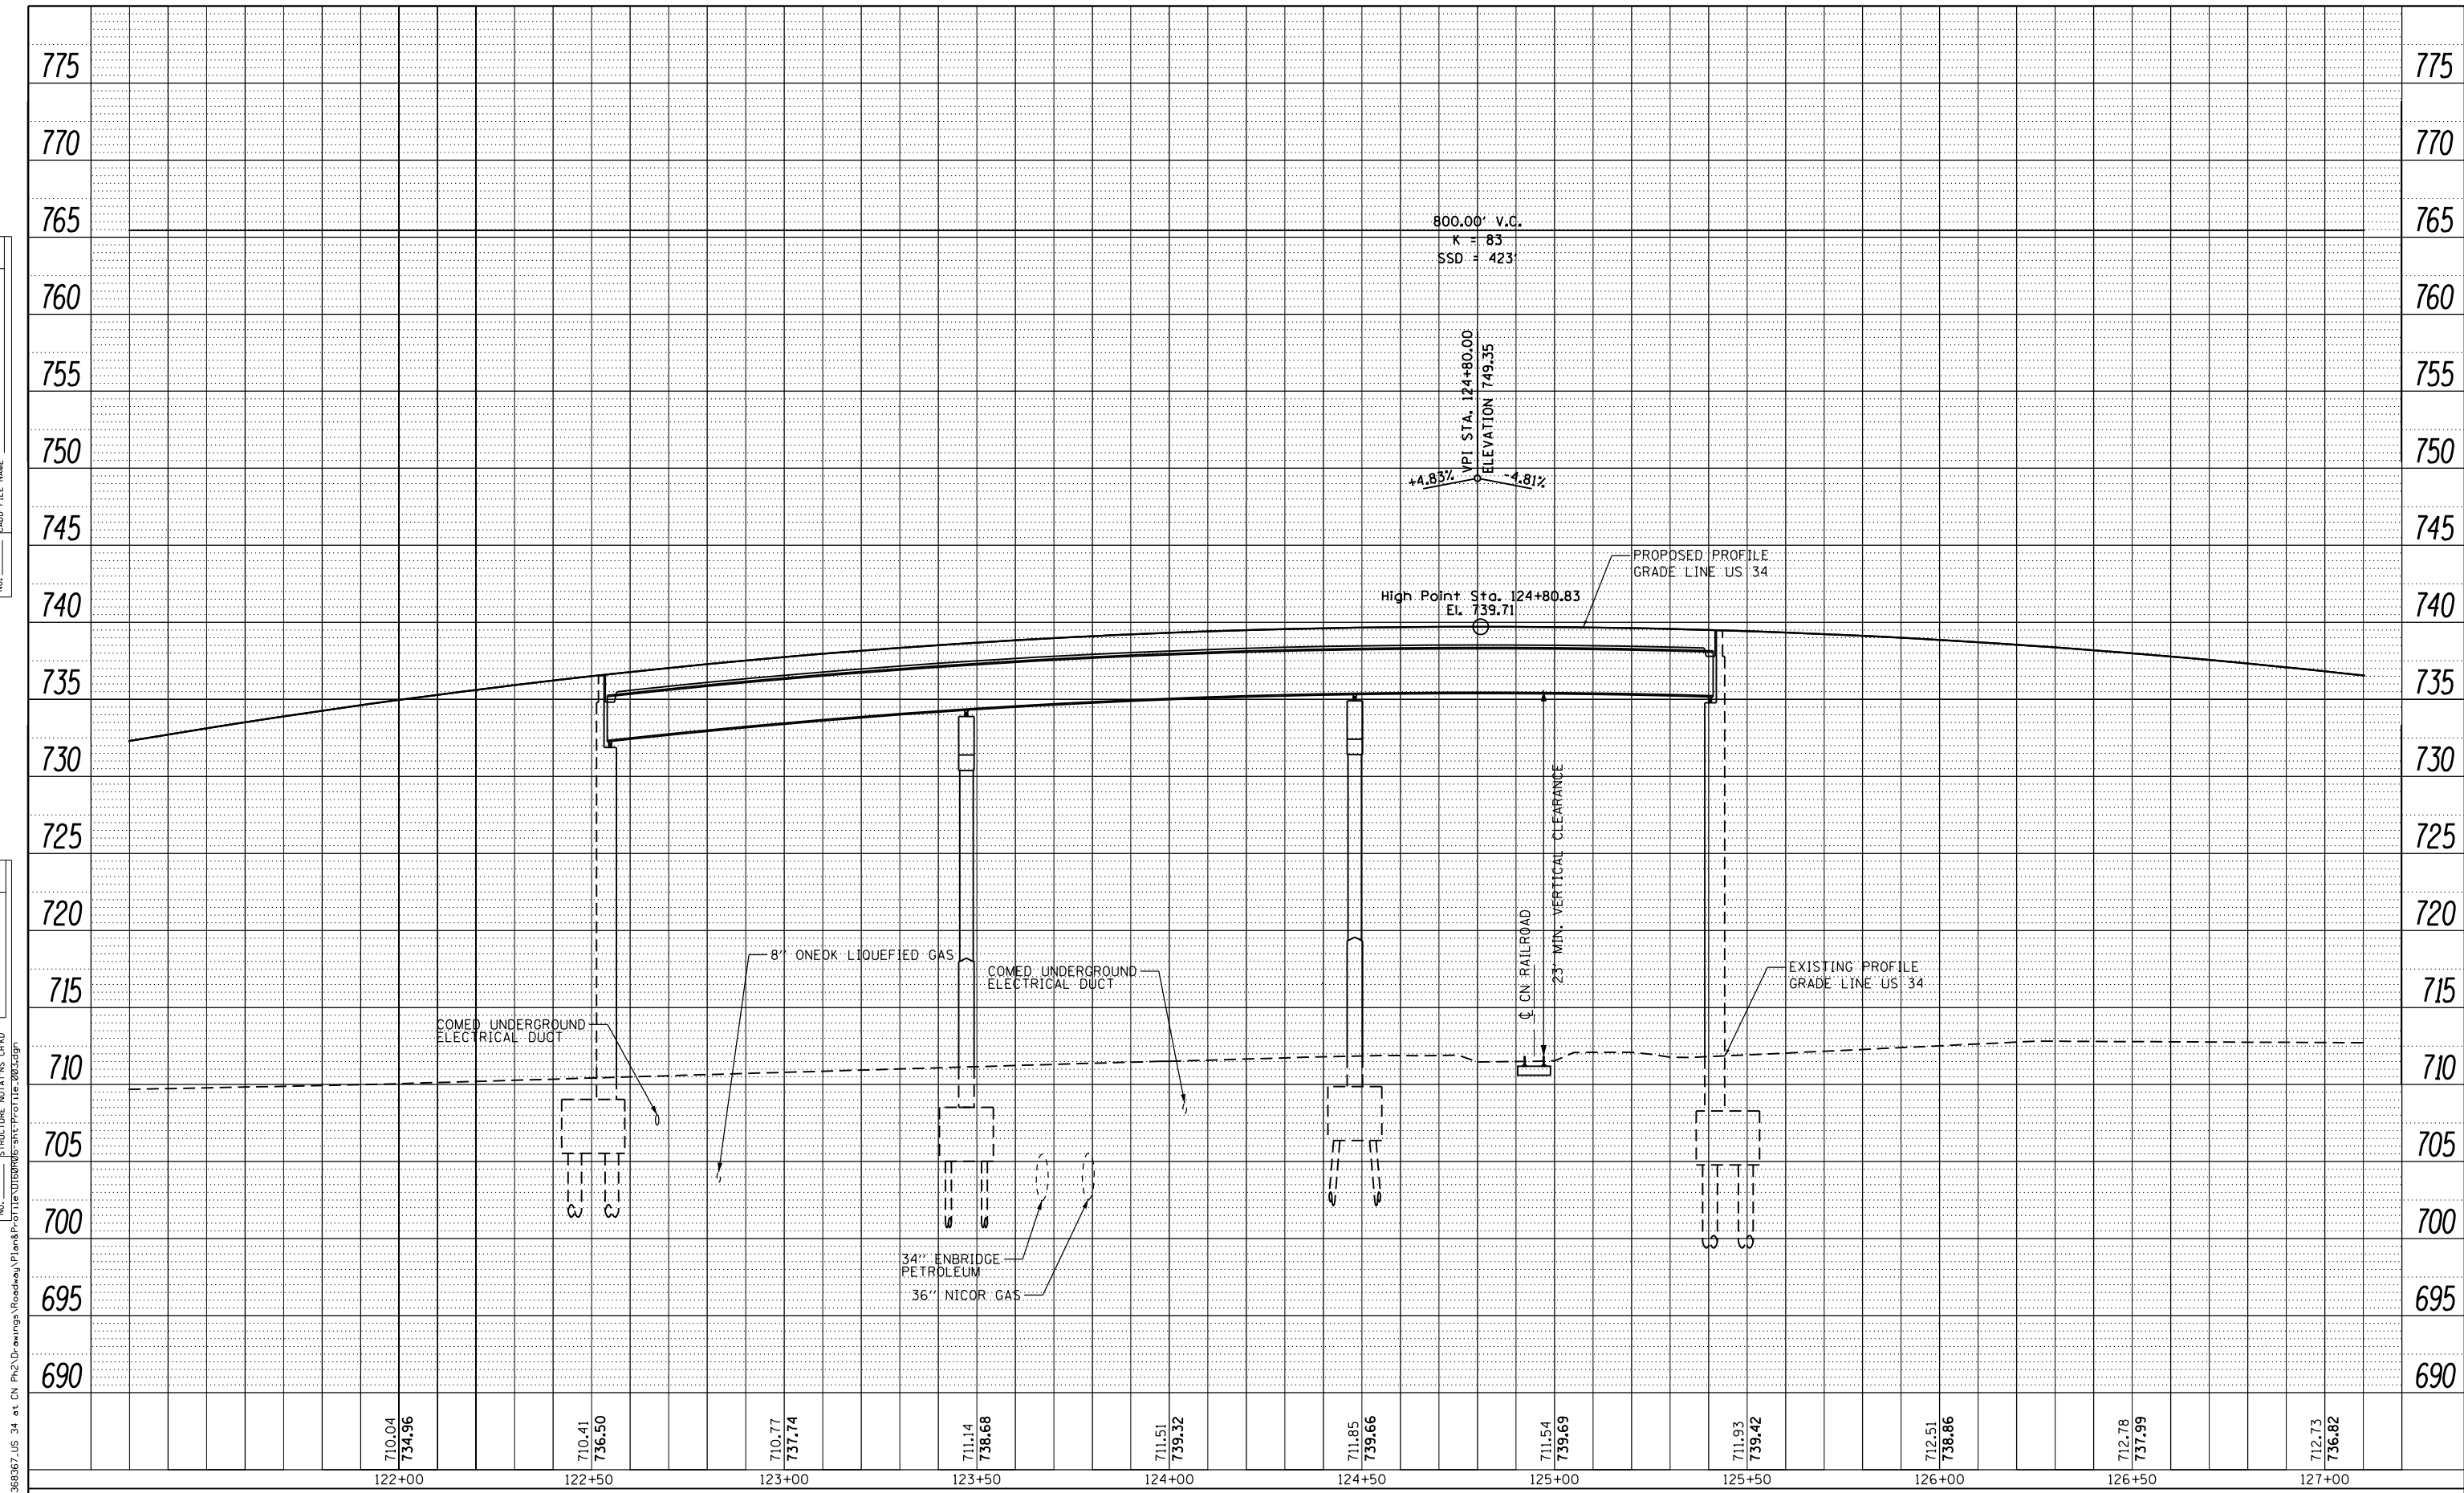

122+00	122+50	123+00	123+50	124+00	124+50	125+00	125+50	126+00	126+50	127+00
710.04 734.96	710.41 736.50	710.77 737.74	711.14 738.68	711.51 739.32	711.85 739.66	711.54 739.69	711.93 739.42	712.51 738.86	712.78 737.99	712.73 736.82



USER NAME = URS	DESIGNED - MB	REVISED -
	DRAWN - KJB	REVISED -
PLOT SCALE = 40.0000' / in.	CHECKED - SPF	REVISED -
PLOT DATE = 02/28/2014	DATE - 02/28/2014	REVISED -

STATE OF ILLINOIS
DEPARTMENT OF TRANSPORTATION

ROADWAY PROFILE
US ROUTE 34

SCALE: 20 SHEET NO. 3 OF 5 SHEETS STA. 121+50 TO STA. 127+00

F.A.P. RTE.	SECTION	COUNTY	TOTAL SHEETS	SHEET NO.
311	652-A	DUPAGE	383	56
CONTRACT NO. 60R06				
FED. ROAD DIST. NO. 1 ILLINOIS FED. AID PROJECT				

FILE NAME = Q:\VDDOT_295368367_US_34.ctb