


PLAN	SURVEYED	BY	DATE
	PLOTTED		
	GRADES CHECKED		
	STRUCTURE NOT AT THIS CROSS		
	NO.		
	CARD FILE NAME		

PROFILE	SURVEYED	BY	DATE
	PLOTTED		
	GRADES CHECKED		
	STRUCTURE NOT AT THIS CROSS		
	NO.		
	CARD FILE NAME		

FILE NAME = Q:\VDDT\_25368367\_US\_34.ctb; CN P:\2\Drawings\Roadway\Plan&Profile\Frontenac\Frontenac.dwg

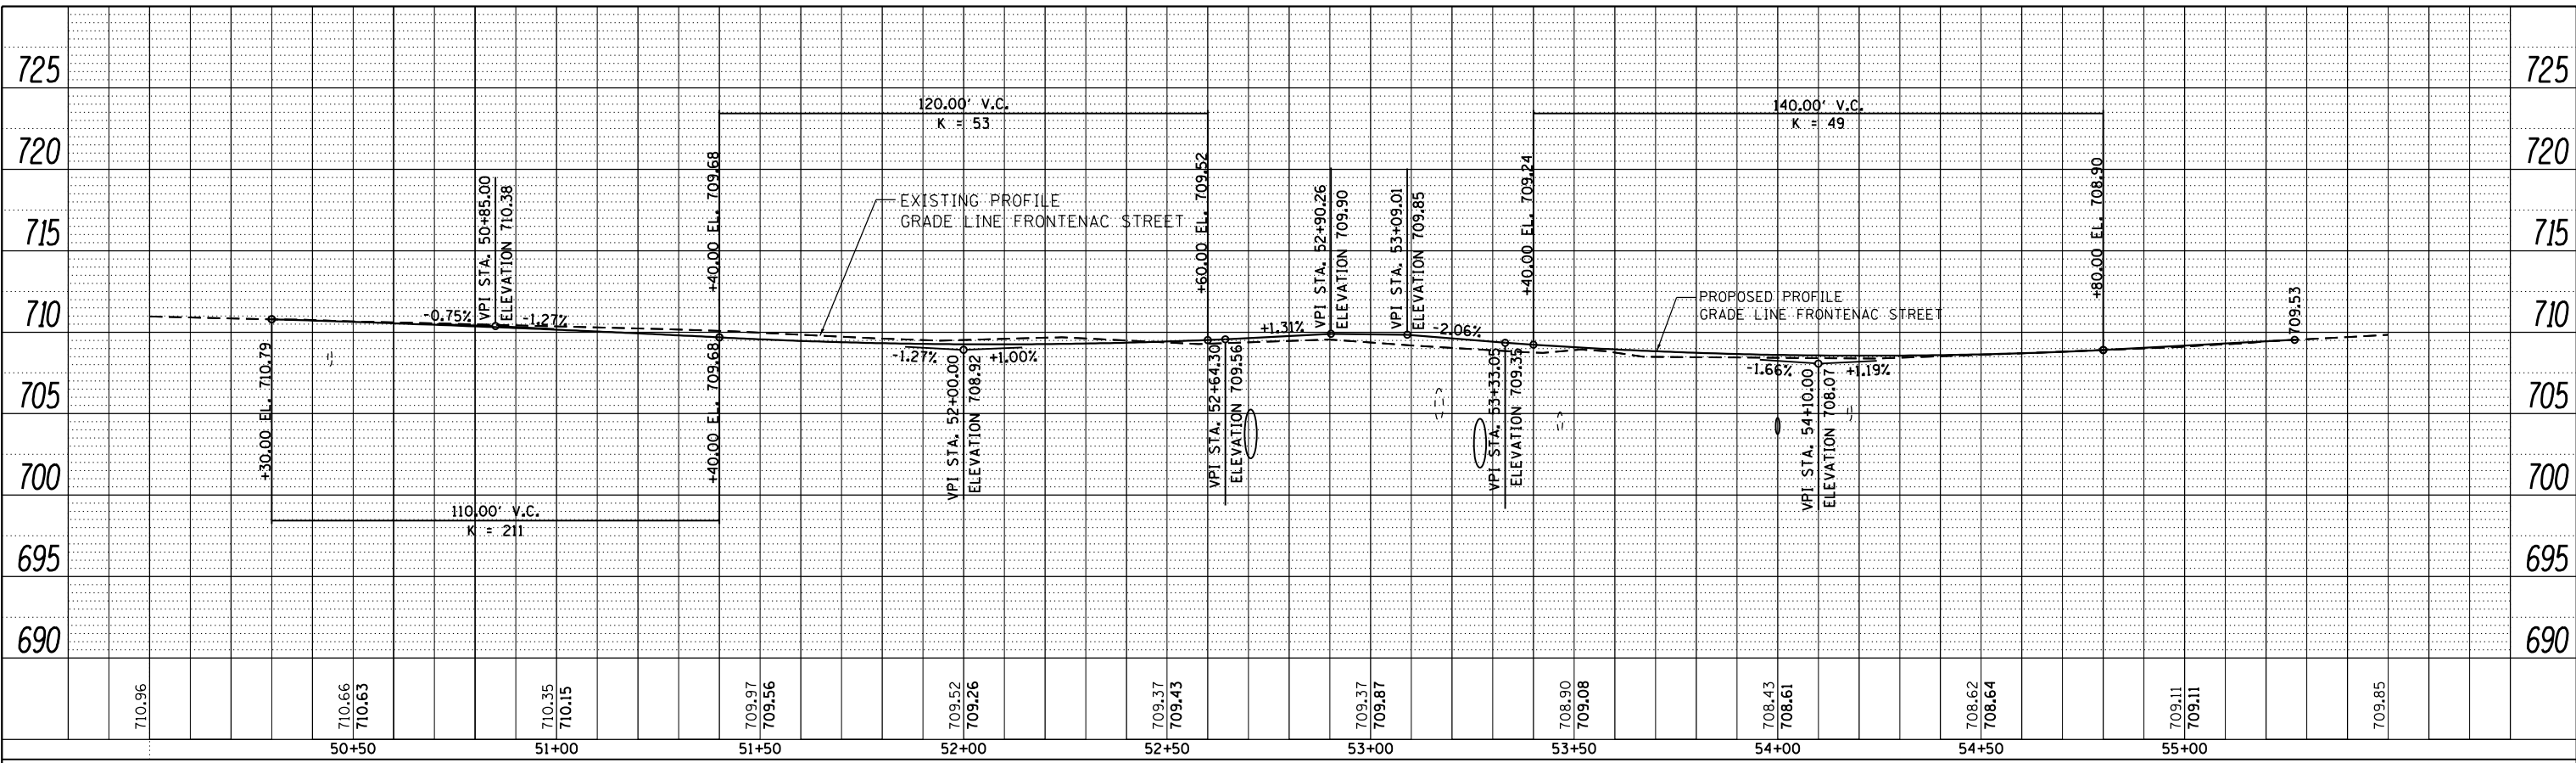

USER NAME = URS	DESIGNED - MB	REVISED -
PLOT SCALE = 48.0000' / in.	DRAWN - KJB	REVISED -
PLOT DATE = 02/28/2014	CHECKED - SPF	REVISED -
	DATE - 02/28/2014	REVISED -

**STATE OF ILLINOIS  
DEPARTMENT OF TRANSPORTATION**

**ROADWAY PROFILE  
FRONTENAC STREET**

SCALE: 20 SHEET NO. 1 OF 1 SHEETS STA. 138+00 TO STA. 143+00

F.A.P. RTE.	SECTION	COUNTY	TOTAL SHEETS	SHEET NO.
311	652-A	DUPAGE	383	60
CONTRACT NO. 60R06				
FED. ROAD DIST. NO. 1 ILLINOIS FED. AID PROJECT				