



- LEGEND:**
- WORK AREA
  - TEMPORARY PAVEMENT
  - IMPACT ATTENUATOR TEST LEVEL 3
  - TEMPORARY CONCRETE BARRIER WITH TYPE C MARKERS
  - TYPE II BARRICADES OR DRUMS WITH STEADY BURN MONODIRECTION LIGHT IN MULTILANE SECTIONS AND BIDIRECTIONAL LIGHT IN TWO WAY TWO LANE SECTIONS PLACED AT 50' CENTERS IN TANGENTS AND 20' CENTERS IN TAPERS
  - TRAFFIC FLOW
  - ARROW BOARD
  - TYPE III BARRICADE
  - DIRECTIONAL INDICATOR BARRICADE AT 50' CENTERS

- ① WET REFLECTIVE TEMPORARY TAPE TYPE III, 4" (DASH 10' WHITE 30' SKIP)
- ② WET REFLECTIVE TEMPORARY TAPE TYPE III, 4" (SOLID WHITE)
- ③ WET REFLECTIVE TEMPORARY TAPE TYPE III, 4" (SOLID YELLOW)
- ④ WET REFLECTIVE TEMPORARY TAPE TYPE III, 4" (SOLID DOUBLE YELLOW) WITH TEMPORARY RAISED PAVEMENT MARKERS YELLOW
- ⑤ WET REFLECTIVE TEMPORARY TAPE TYPE III, 6" (SOLID WHITE)
- ⑥ WET REFLECTIVE TEMPORARY TAPE TYPE III, 12" (SOLID YELLOW)
- ⑦ WET REFLECTIVE TEMPORARY TAPE TYPE III, 24" (SOLID WHITE)
- ⑧ WET REFLECTIVE TEMPORARY TAPE TYPE III, -LETTERS AND SYMBOLS
- ⑨ WET REFLECTIVE TEMPORARY TAPE TYPE III, 6" (WHITE 2' DASH - 6' SKIP)
- ⑩ WET REFLECTIVE TEMPORARY TAPE TYPE III, LINE-12" (SOLID WHITE CHEVRON SPACED AT 30' CENTERS)
- ⑪ WET REFLECTIVE TEMPORARY TAPE TYPE III, 8" (SOLID WHITE)

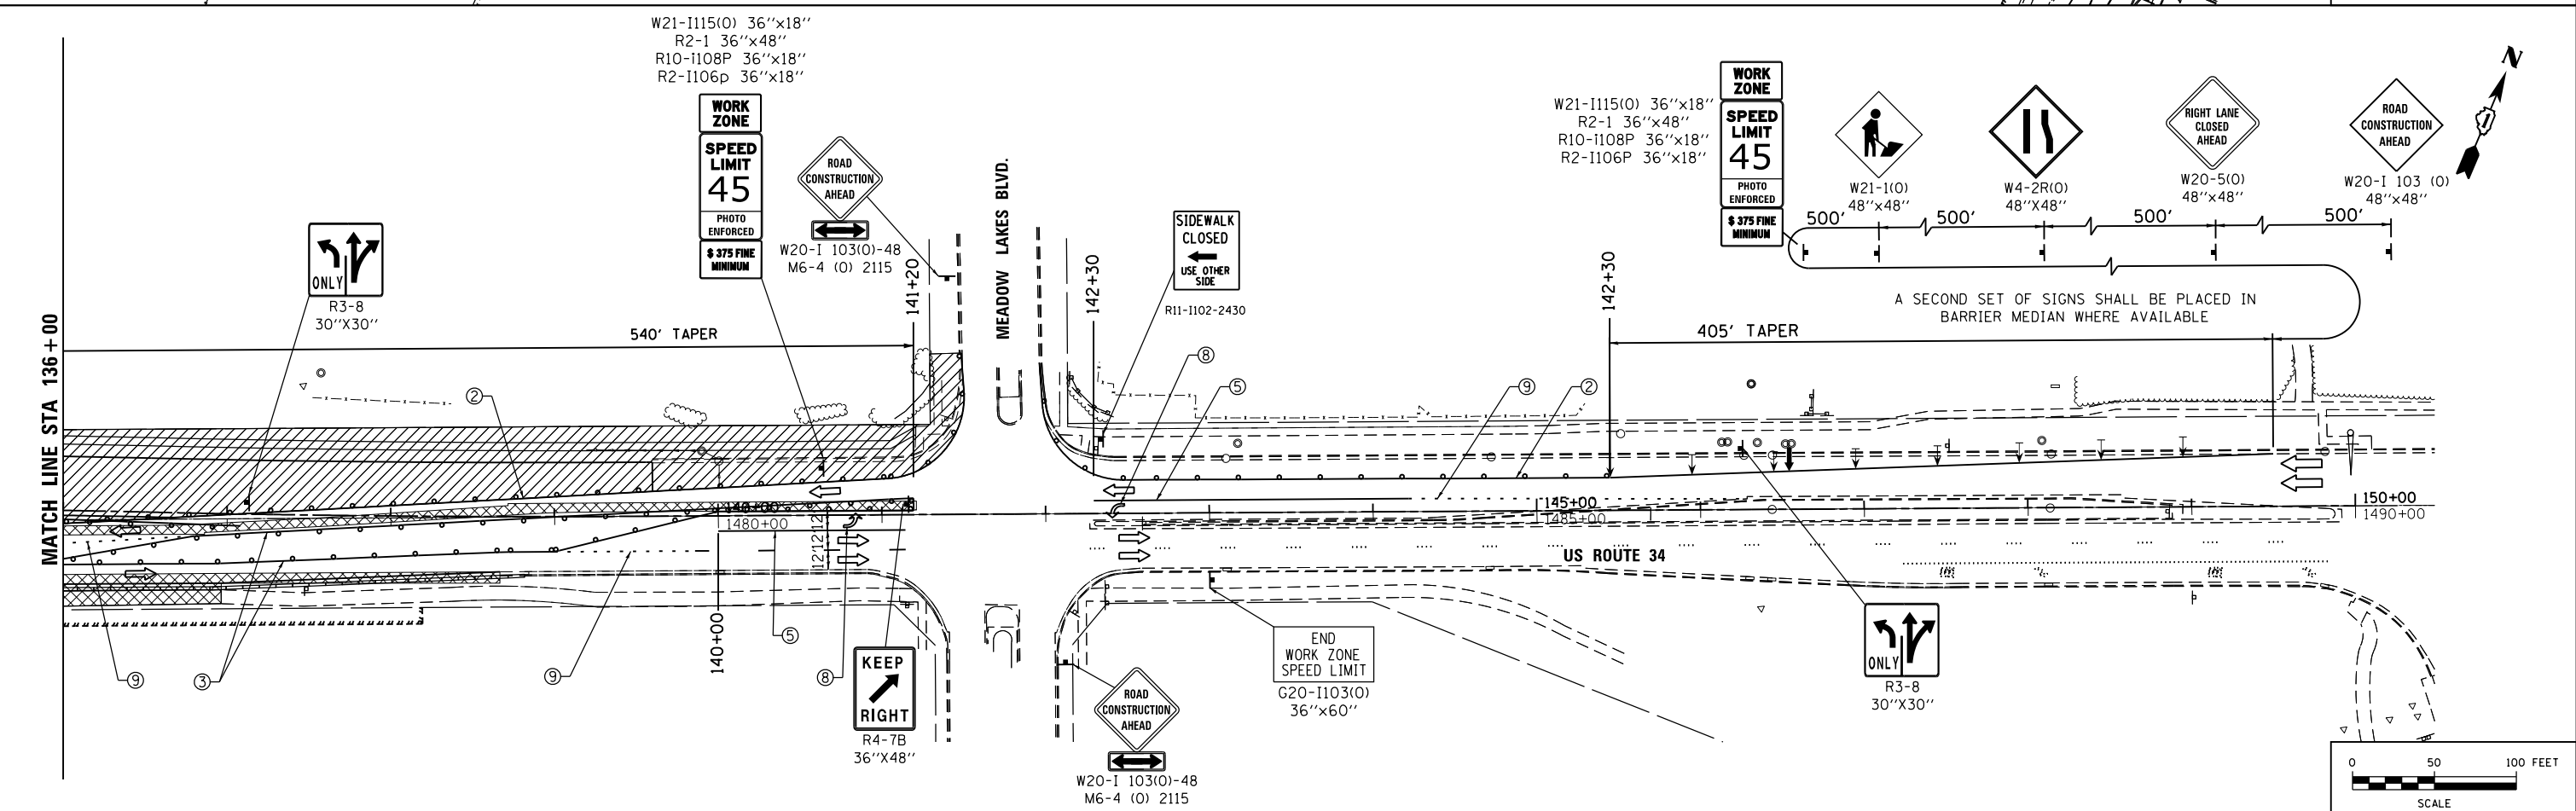

FILE NAME = Q:\1001\_25368367\_US\_34.ctb; CN: Ph2:Drawings\Roadway\DOT\166066-Sh+Staging-1-2.dgn

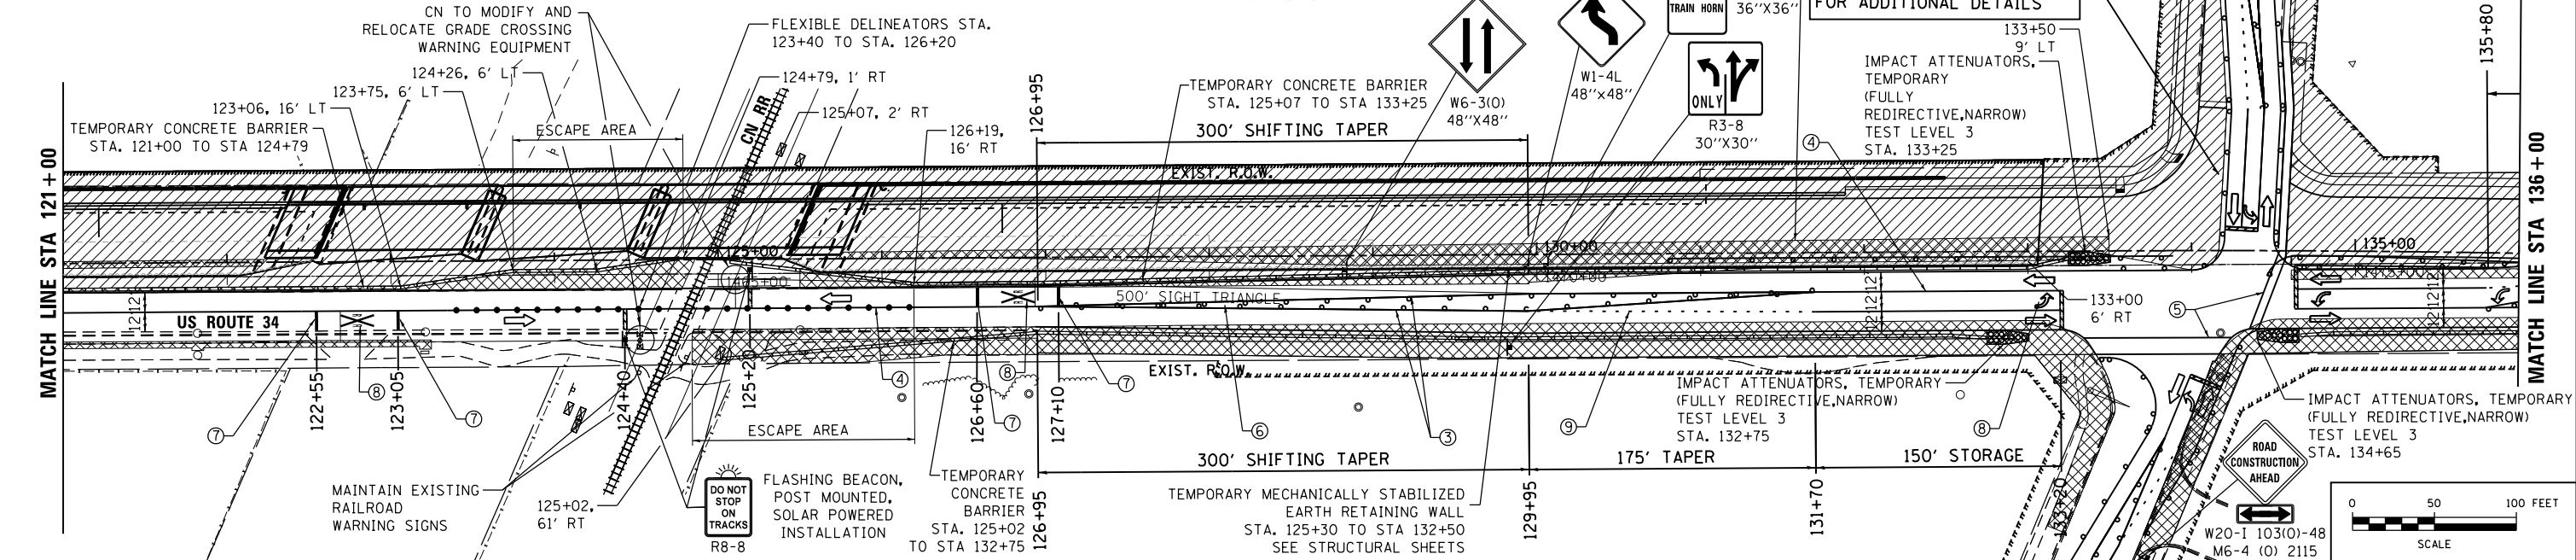

USER NAME = URS	DESIGNED - MB	REVISED -
DRAWN - KJB	REVISED -	
CHECKED - SPF	REVISED -	
DATE - 02/28/2014	REVISED -	

**STATE OF ILLINOIS  
DEPARTMENT OF TRANSPORTATION**

**STAGING AND TRAFFIC CONTROL  
STAGE 1**

SCALE: SHEET NO. OF SHEETS STA. TO STA.

F.A.P. RTE. 311	SECTION 652-A	COUNTY	TOTAL SHEETS 383	SHEET NO. 76
CONTRACT NO. 60R06			FED. ROAD DIST. NO. 1 ILLINOIS FED. AID PROJECT	