



**LEGEND:**

	WORK AREA		TRAFFIC FLOW
	TEMPORARY PAVEMENT		ARROW BOARD
	IMPACT ATTENUATOR TEST LEVEL 3		TYPE III BARRICADE
	TEMPORARY CONCRETE BARRIER WITH TYPE C MARKERS		DIRECTIONAL INDICATOR BARRICADE AT 50' CENTERS
	TYPE II BARRICADES OR DRUMS WITH STEADY BURN MONODIRECTION LIGHT IN MULTILANE SECTIONS AND BIDIRECTIONAL LIGHT IN TWO WAY TWO LANE SECTIONS PLACED AT 50' CENTERS IN TANGENTS AND 20' CENTERS IN TAPERS		

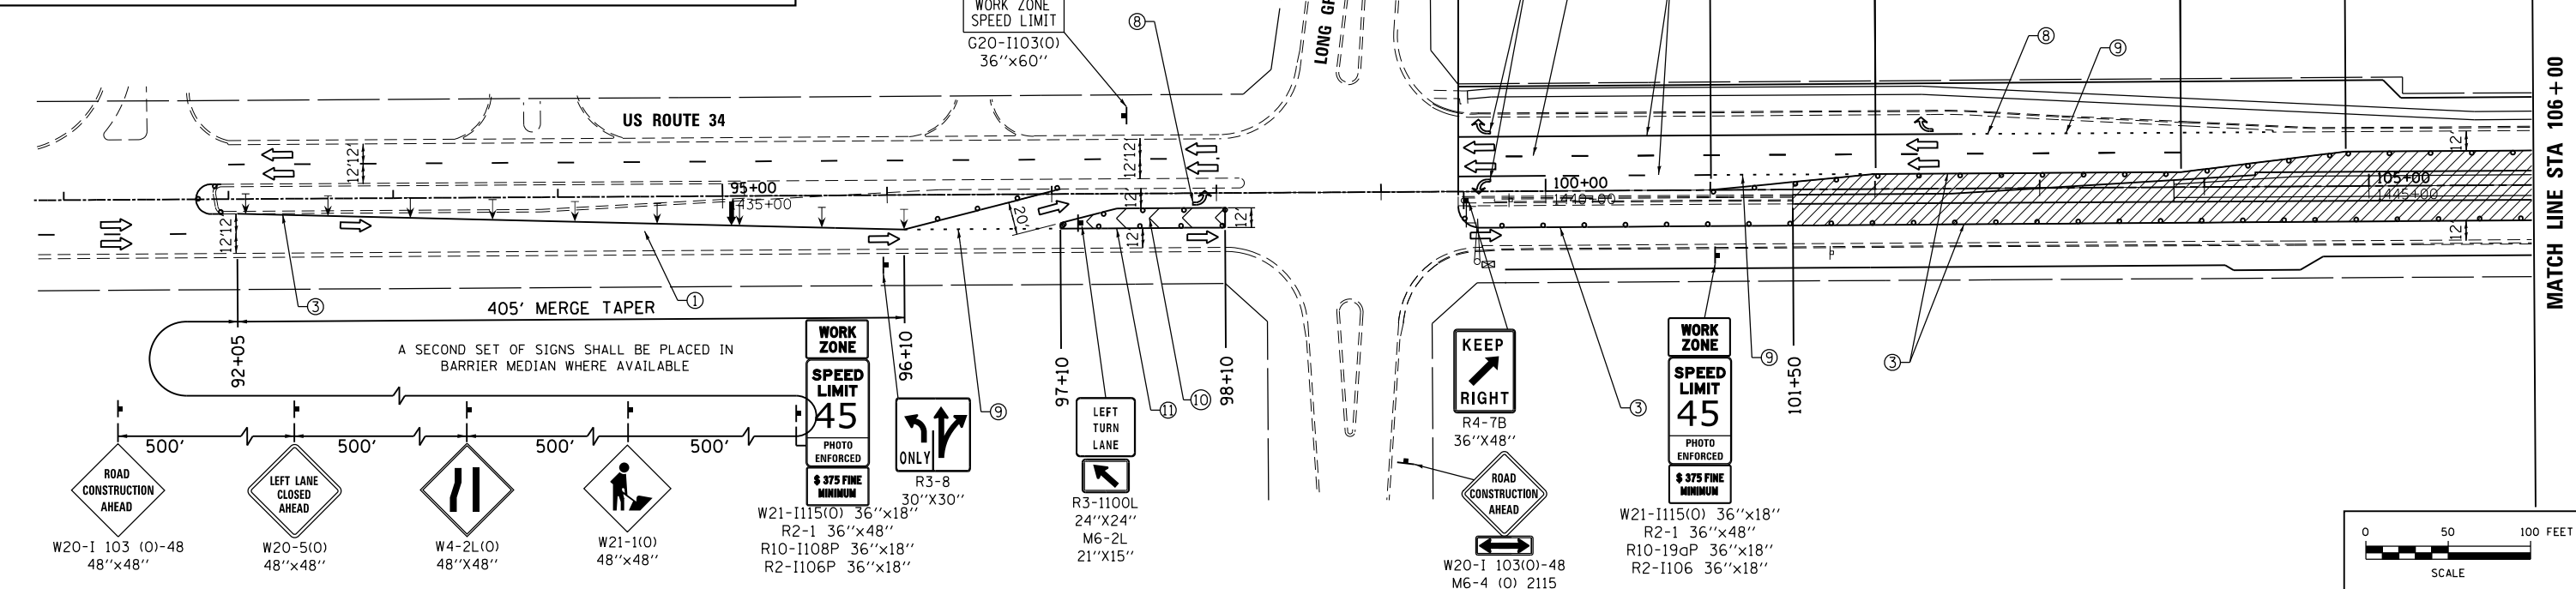

- ① WET REFLECTIVE TEMPORARY TAPE TYPE III, 4" (DASH 10' WHITE 30' SKIP)
- ② WET REFLECTIVE TEMPORARY TAPE TYPE III, 4" (SOLID WHITE)
- ③ WET REFLECTIVE TEMPORARY TAPE TYPE III, 4" (SOLID YELLOW)
- ④ WET REFLECTIVE TEMPORARY TAPE TYPE III, 4" (SOLID DOUBLE YELLOW) WITH TEMPORARY RAISED PAVEMENT MARKERS YELLOW
- ⑤ WET REFLECTIVE TEMPORARY TAPE TYPE III, 6" (SOLID WHITE)
- ⑥ WET REFLECTIVE TEMPORARY TAPE TYPE III, 12" (SOLID YELLOW)
- ⑦ WET REFLECTIVE TEMPORARY TAPE TYPE III, 24" (SOLID WHITE)
- ⑧ WET REFLECTIVE TEMPORARY TAPE TYPE III, -LETTERS AND SYMBOLS
- ⑨ WET REFLECTIVE TEMPORARY TAPE TYPE III, 6" (WHITE 2' DASH - 6' SKIP)
- ⑩ WET REFLECTIVE TEMPORARY TAPE TYPE III, LINE-12" (SOLID WHITE CHEVRON SPACED AT 30' CENTERS)
- ⑪ WET REFLECTIVE TEMPORARY TAPE TYPE III, 8" (SOLID WHITE)

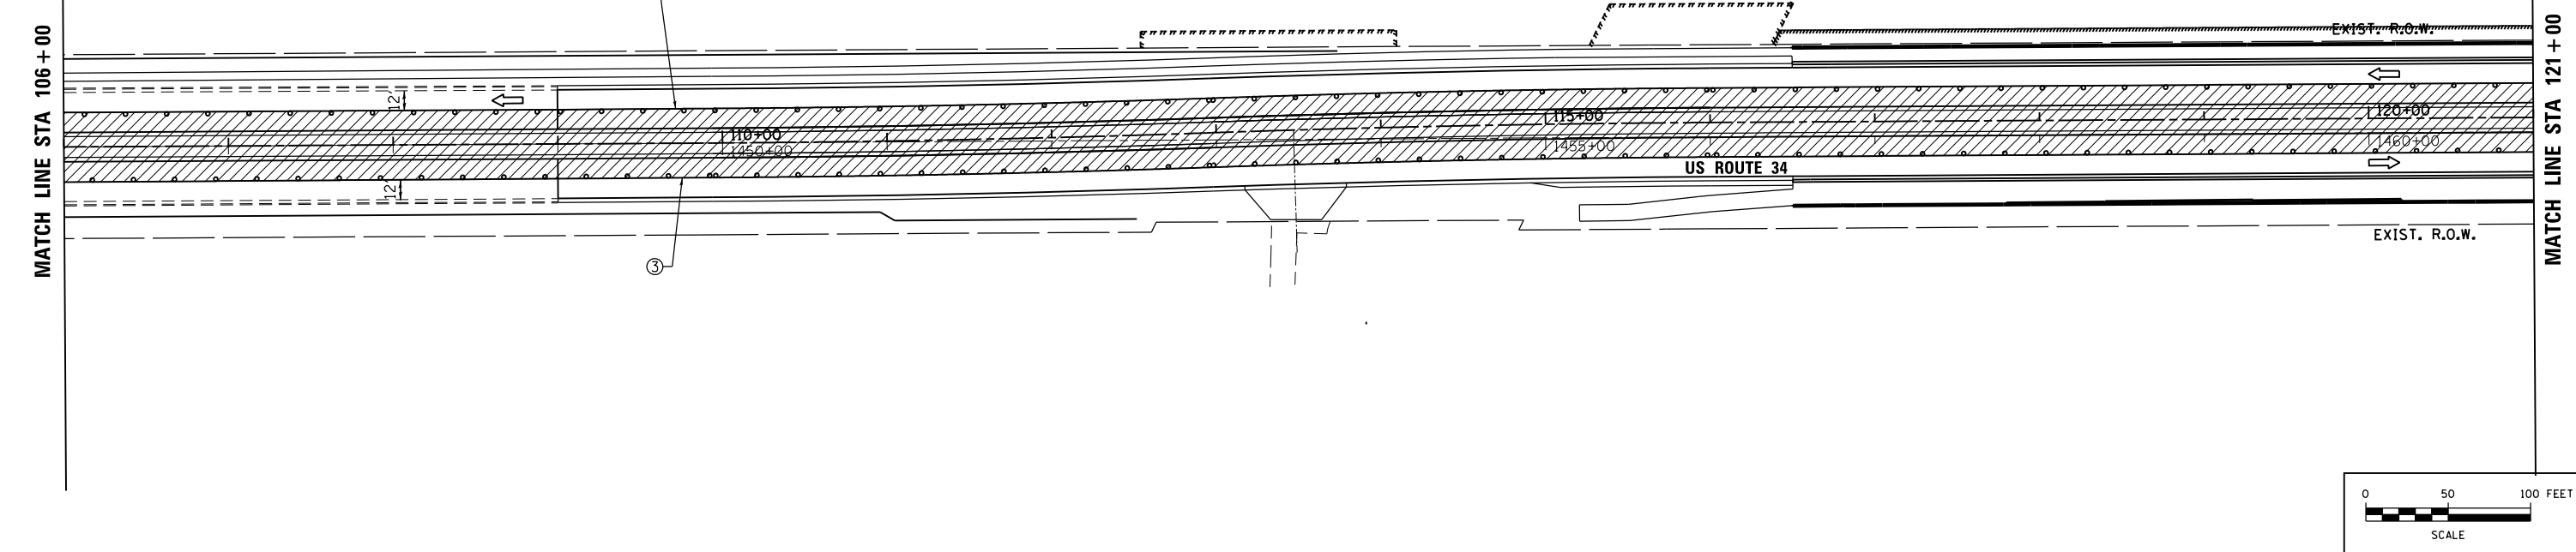

FILE NAME = Q:\100T\_25368367\_US 34.ctb; CN: Ph2Drawings\Roadway\101\10160R06-Sh+Staging\_3-1.dgn



USER NAME = URS	DESIGNED - MB	REVISED -
DRAWN - KJB	REVISIONS -	
CHECKED - SPF	REVISIONS -	
DATE - 02/28/2014	REVISIONS -	

**STATE OF ILLINOIS  
DEPARTMENT OF TRANSPORTATION**

**STAGING AND TRAFFIC CONTROL  
STAGE 3**

SCALE:	SHEET NO.	OF SHEETS	STA.	TO STA.
--------	-----------	-----------	------	---------

F.A.P. RTE.	SECTION	COUNTY	TOTAL SHEETS	SHEET NO.
311	652-A	DUPAGE	383	81
CONTRACT NO. 60R06				
FED. ROAD DIST. NO. 1 ILLINOIS FED. AID PROJECT				