


NOTES:
 1. HORIZONTAL CONTROL, VERTICAL CONTROL, CENTERLINE ALIGNMENT, TOPOGRAPHIC FEATURES, AND ALL UTILITY LINE WORK (EXCEPTING SUE QUALITY LEVEL B DESIGNATIONS) WERE SUPPLIED BY ILLINOIS DEPARTMENT OF TRANSPORTATION.

LEGEND

— T —	EXISTING UNDERGROUND TELEPHONE
— W —	EXISTING UNDERGROUND WATER
— E —	EXISTING UNDERGROUND ELECTRIC
— G —	EXISTING UNDERGROUND GAS
— CTV —	EXISTING UNDERGROUND CABLE TV
— FO —	EXISTING UNDERGROUND FIBER OPTIC
— S —	EXISTING UNDERGROUND SANITARY SEWER
EOI	END OF SURFACE GEOPHYSICAL INFORMATION

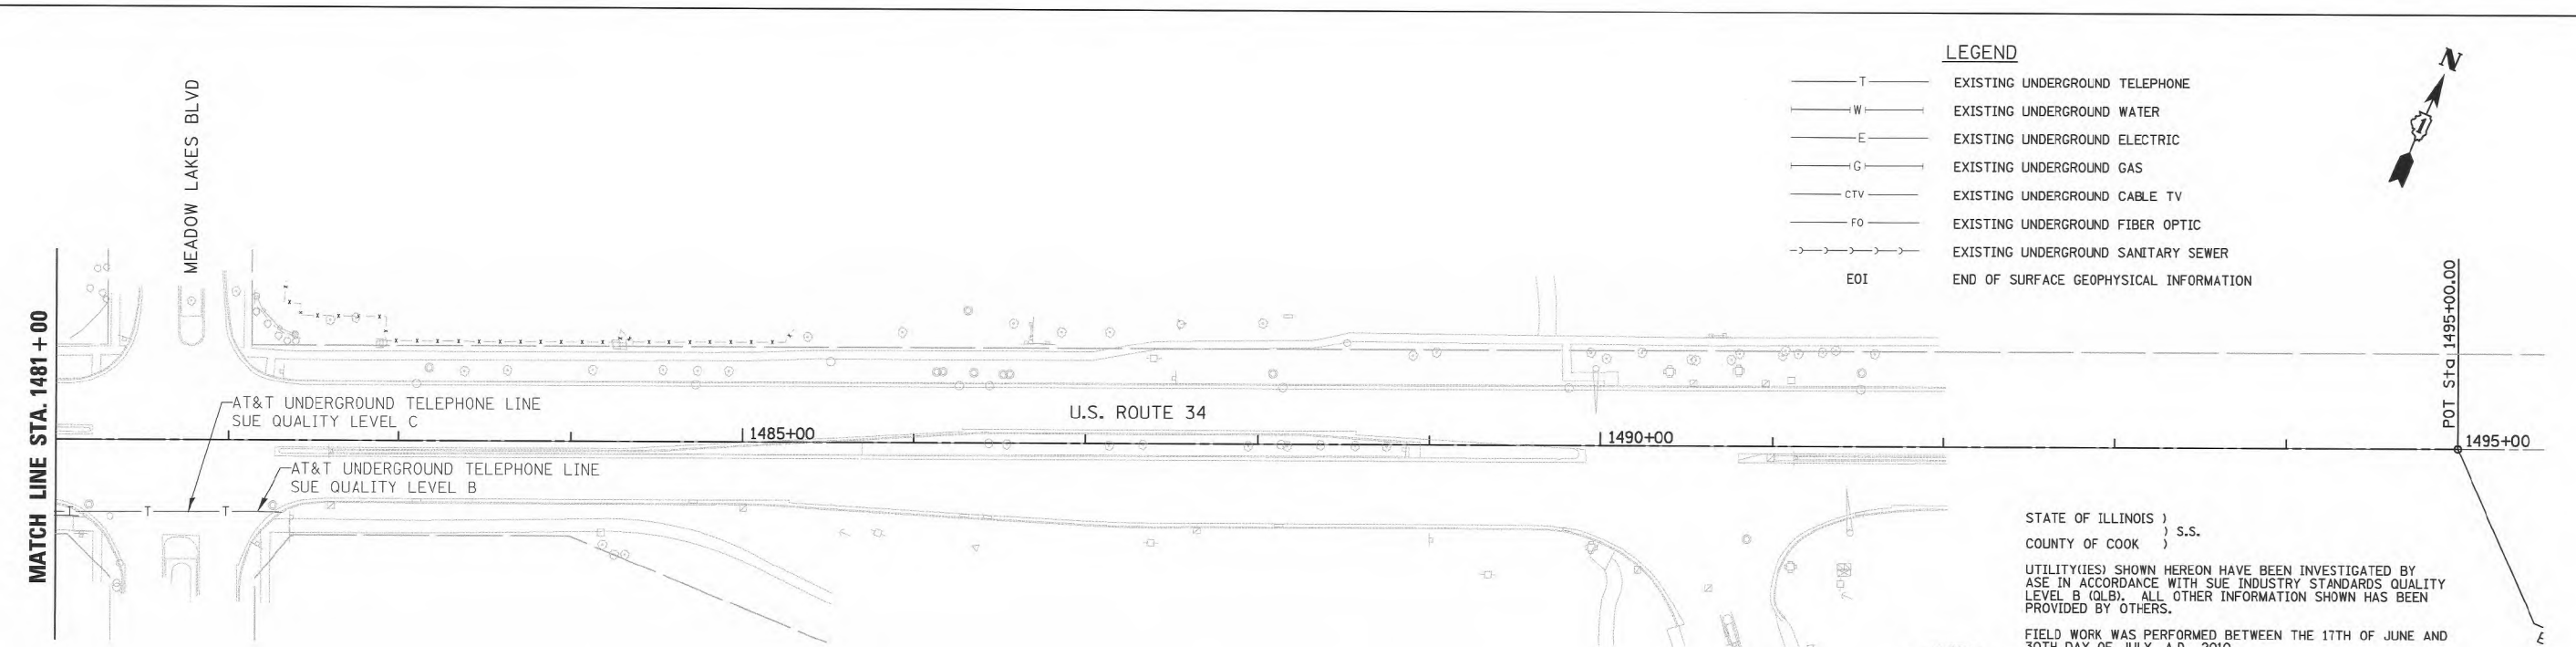

STATE OF ILLINOIS)
) s.s.
 COUNTY OF COOK)

UTILITY(IES) SHOWN HEREON HAVE BEEN INVESTIGATED BY ASE IN ACCORDANCE WITH SUE INDUSTRY STANDARDS QUALITY LEVEL B (QLB). ALL OTHER INFORMATION SHOWN HAS BEEN PROVIDED BY OTHERS.

FIELD WORK WAS PERFORMED BETWEEN THE 17TH OF JUNE AND 30TH DAY OF JULY, A.D., 2010.

IN WITNESS WHEREOF, I HAVE HEREUNTO SET MY HAND AND SEAL THIS 5TH DAY OF AUGUST A.D., 2010. CHICAGO, IL.



Steven M. Rienks
 STEVEN M. RIENKS ILLINOIS PROFESSIONAL
 ENGINEER NUMBER 62-044619
 MY LICENSE EXPIRES 11/30/2011

AMERICAN
 SURVEYING & ENGINEERING, P.C.
 SURVEYORS - ENGINEERS
 GEODESISTS - MAPPING SCIENTISTS
 Chicago: 312-277-2000 / Fax 312-277-2002
 Dixon: 815-288-6231 / Fax 815-288-6277
 Aurora: 603-897-4105 / Fax 630-897-4121
 Illinois Professional Design Firm No. 184-003192

URS

USER NAME = #USER#	DESIGNED -	REVISED -
PLOT SCALE = 50,0000' / IN	DRAWN -	REVISED -
PLOT DATE = 8/5/2010	CHECKED -	REVISED -
	DATE -	REVISED -

STATE OF ILLINOIS
 DEPARTMENT OF TRANSPORTATION

U.S. ROUTE 34 (OGDEN AVENUE) AT CN RR		F.A.P. RTE. 311	SECTION 652-A	COUNTY DUPAGE	TOTAL SHEETS 383	SHEET NO. 90
SCALE: 1"=50'	SHEET NO. 2 OF 3 SHEETS	STA. 1466+50 TO STA. 1452+00	CONTRACT NO. 60R06			
FED. ROAD DIST. NO. 1 ILLINOIS FED. AID PROJECT						