
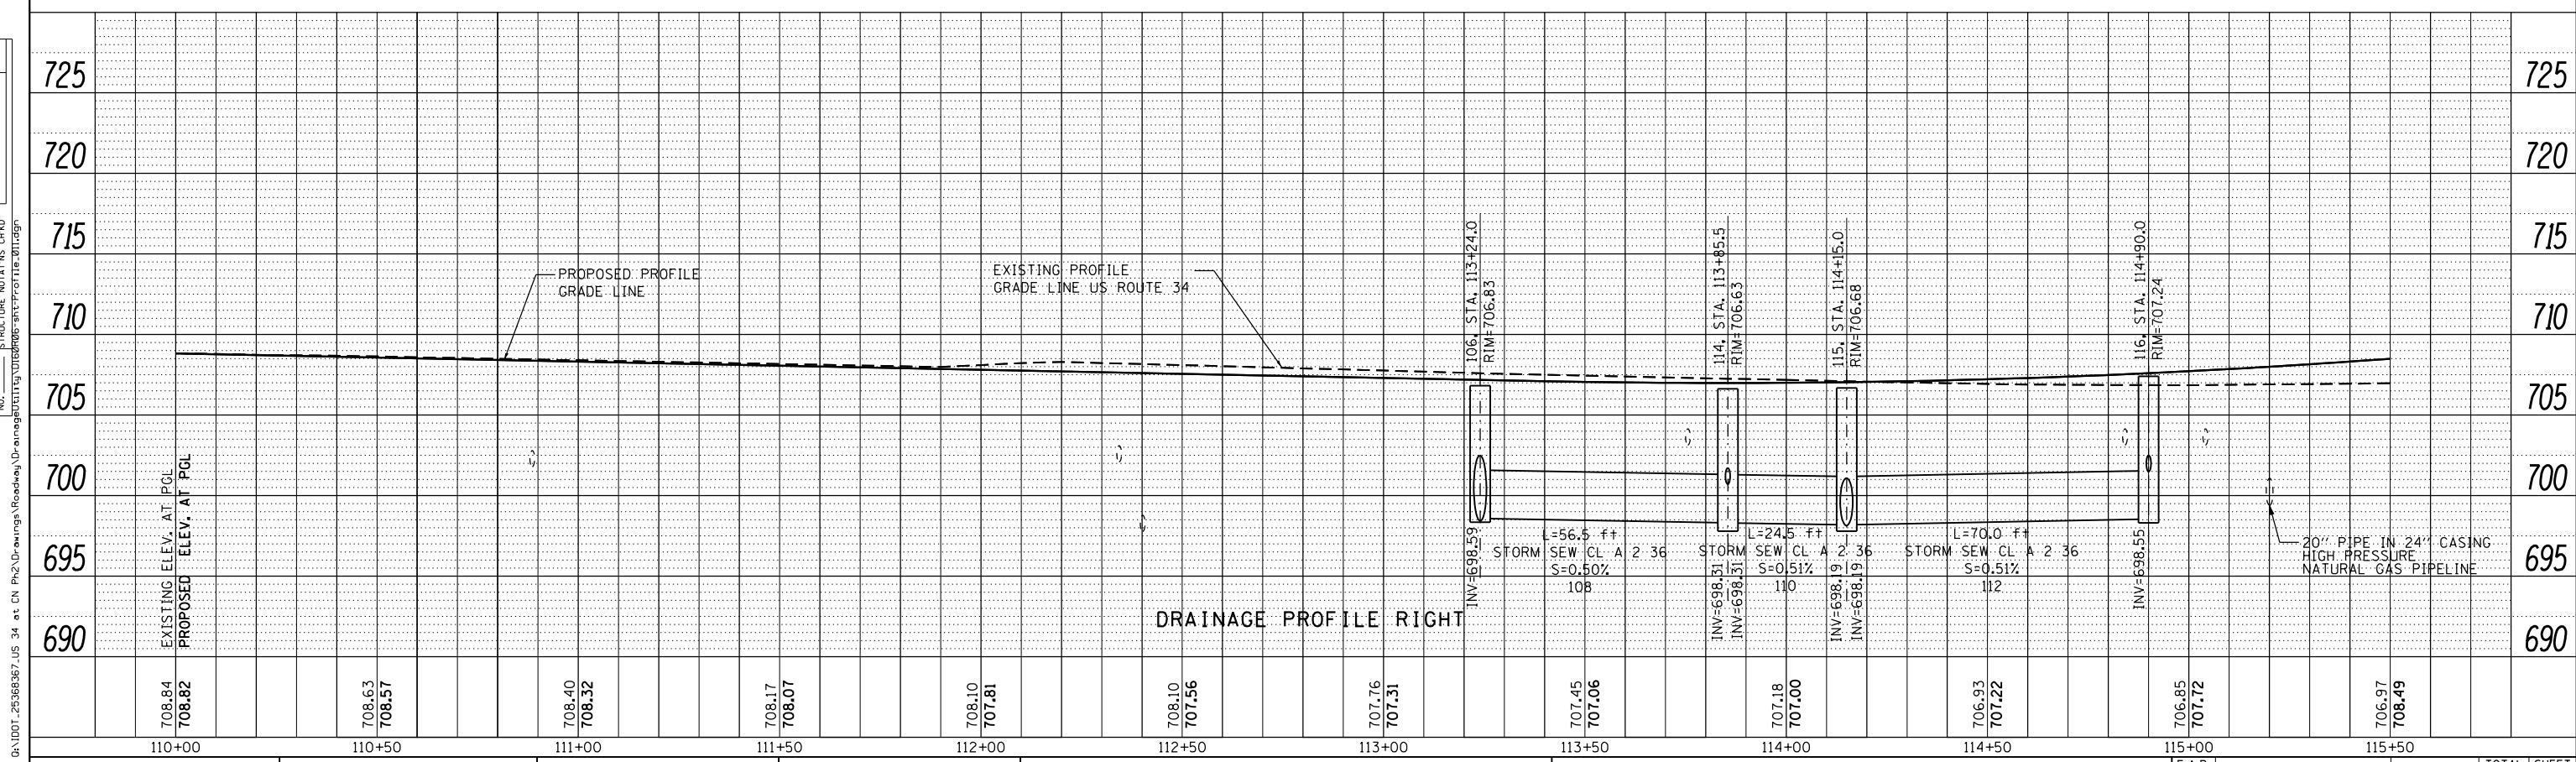


| | | | |
|------|----------------------------|----|------|
| PLAN | SURVEYED | BY | DATE |
| | PLOTTED | | |
| | GRADES CHECKED | | |
| | ALIGNMENT CHECKED | | |
| | STRUCTURE NOT AT THIS CHKD | | |
| | NO. _____ | | |
| | CARD FILE NAME | | |

| | | | |
|---------|----------------------------|----|------|
| PROFILE | SURVEYED | BY | DATE |
| | PLOTTED | | |
| | GRADES CHECKED | | |
| | ALIGNMENT CHECKED | | |
| | STRUCTURE NOT AT THIS CHKD | | |
| | NO. _____ | | |
| | CARD FILE NAME | | |

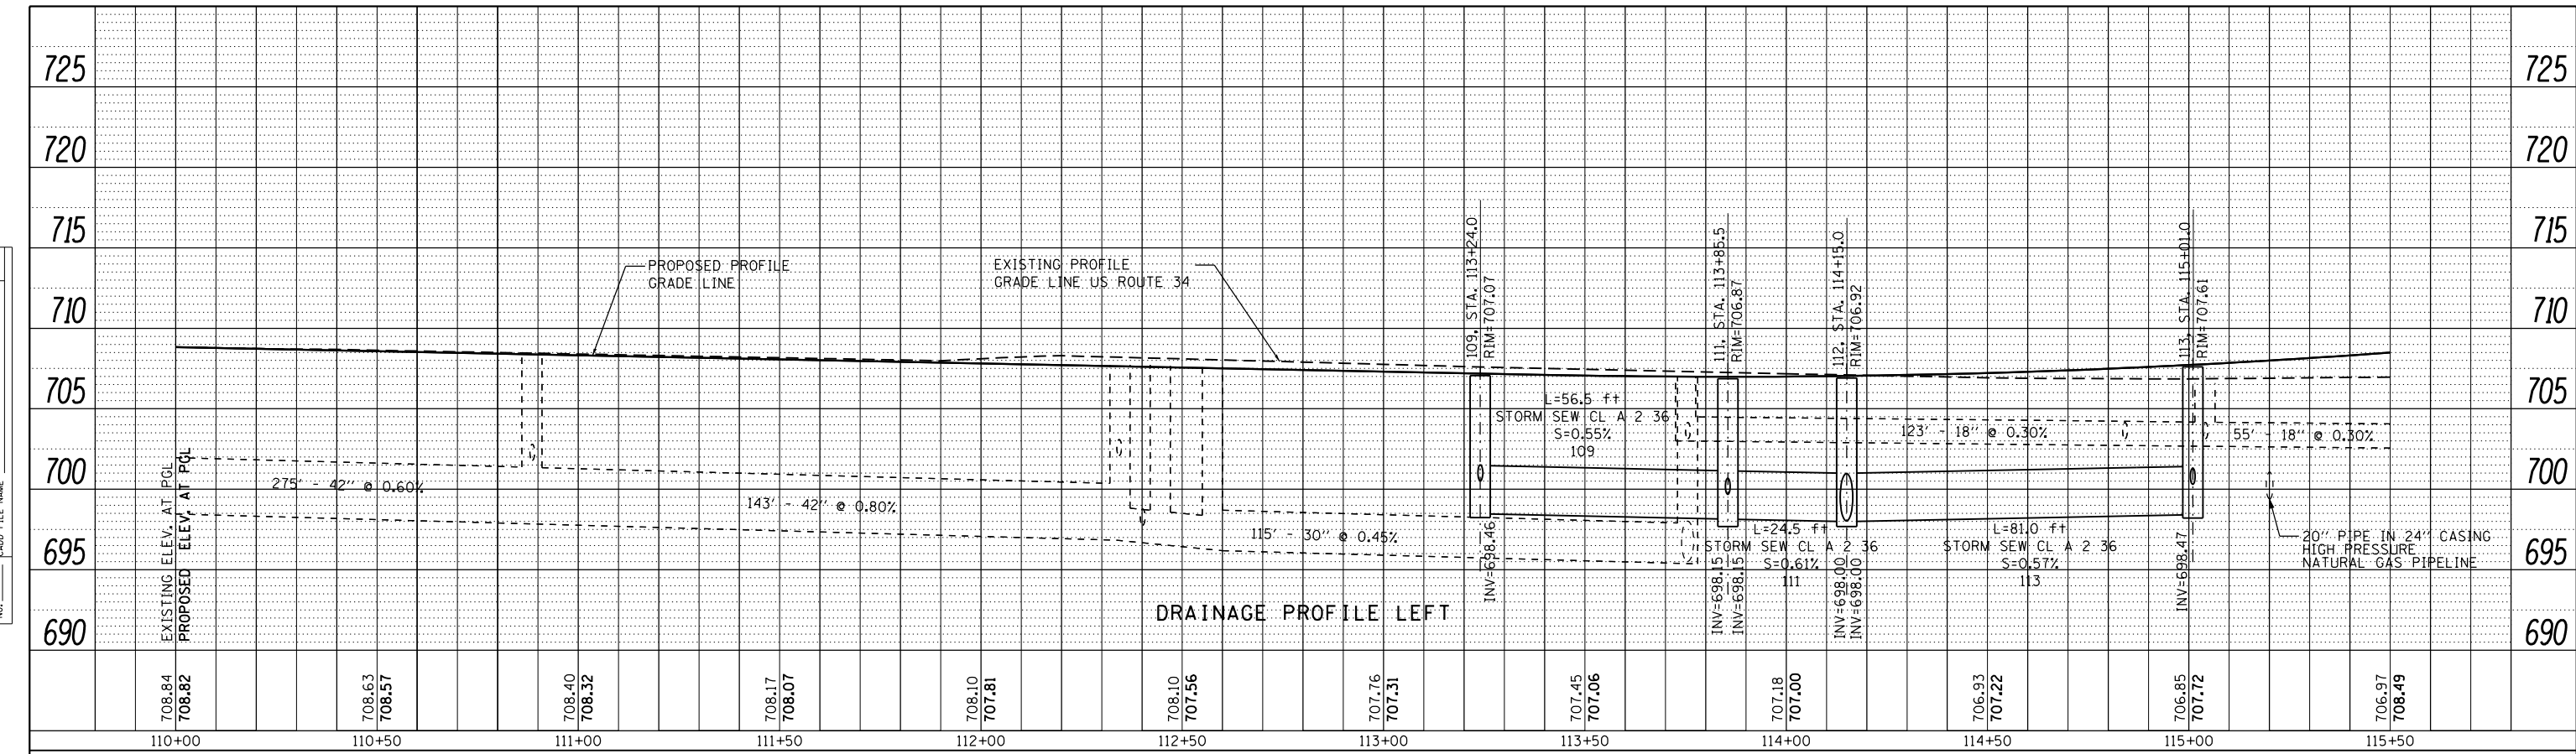

| | | |
|-----------------------------|-------------------|-----------|
| USER NAME = URS | DESIGNED - MB | REVISED - |
| PLOT SCALE = 48.0000' / in. | DRAWN - KJB | REVISED - |
| PLOT DATE = 02/28/2014 | CHECKED - SPF | REVISED - |
| | DATE - 02/28/2014 | REVISED - |

STATE OF ILLINOIS
DEPARTMENT OF TRANSPORTATION

| | |
|------------------------------|-------------------------|
| DRAINAGE AND UTILITY PROFILE | |
| US ROUTE 34 | |
| SCALE: 20 | SHEET NO. 2 OF 8 SHEETS |
| STA. 110+00 | TO STA. 115+50 |

| | | | | |
|---|---------------|--------|------------------|---------------|
| F.A.P. RTE. 311 | SECTION 652-A | COUNTY | TOTAL SHEETS 383 | SHEET NO. 101 |
| CONTRACT NO. 60R06 | | | | |
| FED. ROAD DIST. NO. 1 ILLINOIS FED. AID PROJECT | | | | |

FILE NAME = Q:\Y001_25368367_US_34.ctb