


PLAN	SURVEYED	BY	DATE
	PLOTTED		
	NOTE BOOK		
	NO.		
	CADD FILE NAME		

PROFILE	SURVEYED	BY	DATE
	PLOTTED		
	GRADES CHECKED		
	STRUCTURE NOT AT THIS OFFICE		
	NO.		
	CADD FILE NAME		

FILE NAME = Q:\DOT_25368367_US_34.ctb; C:\Programs\Roadway\Drawings\Utility\Drawings\Utility\Profile\013.dgn

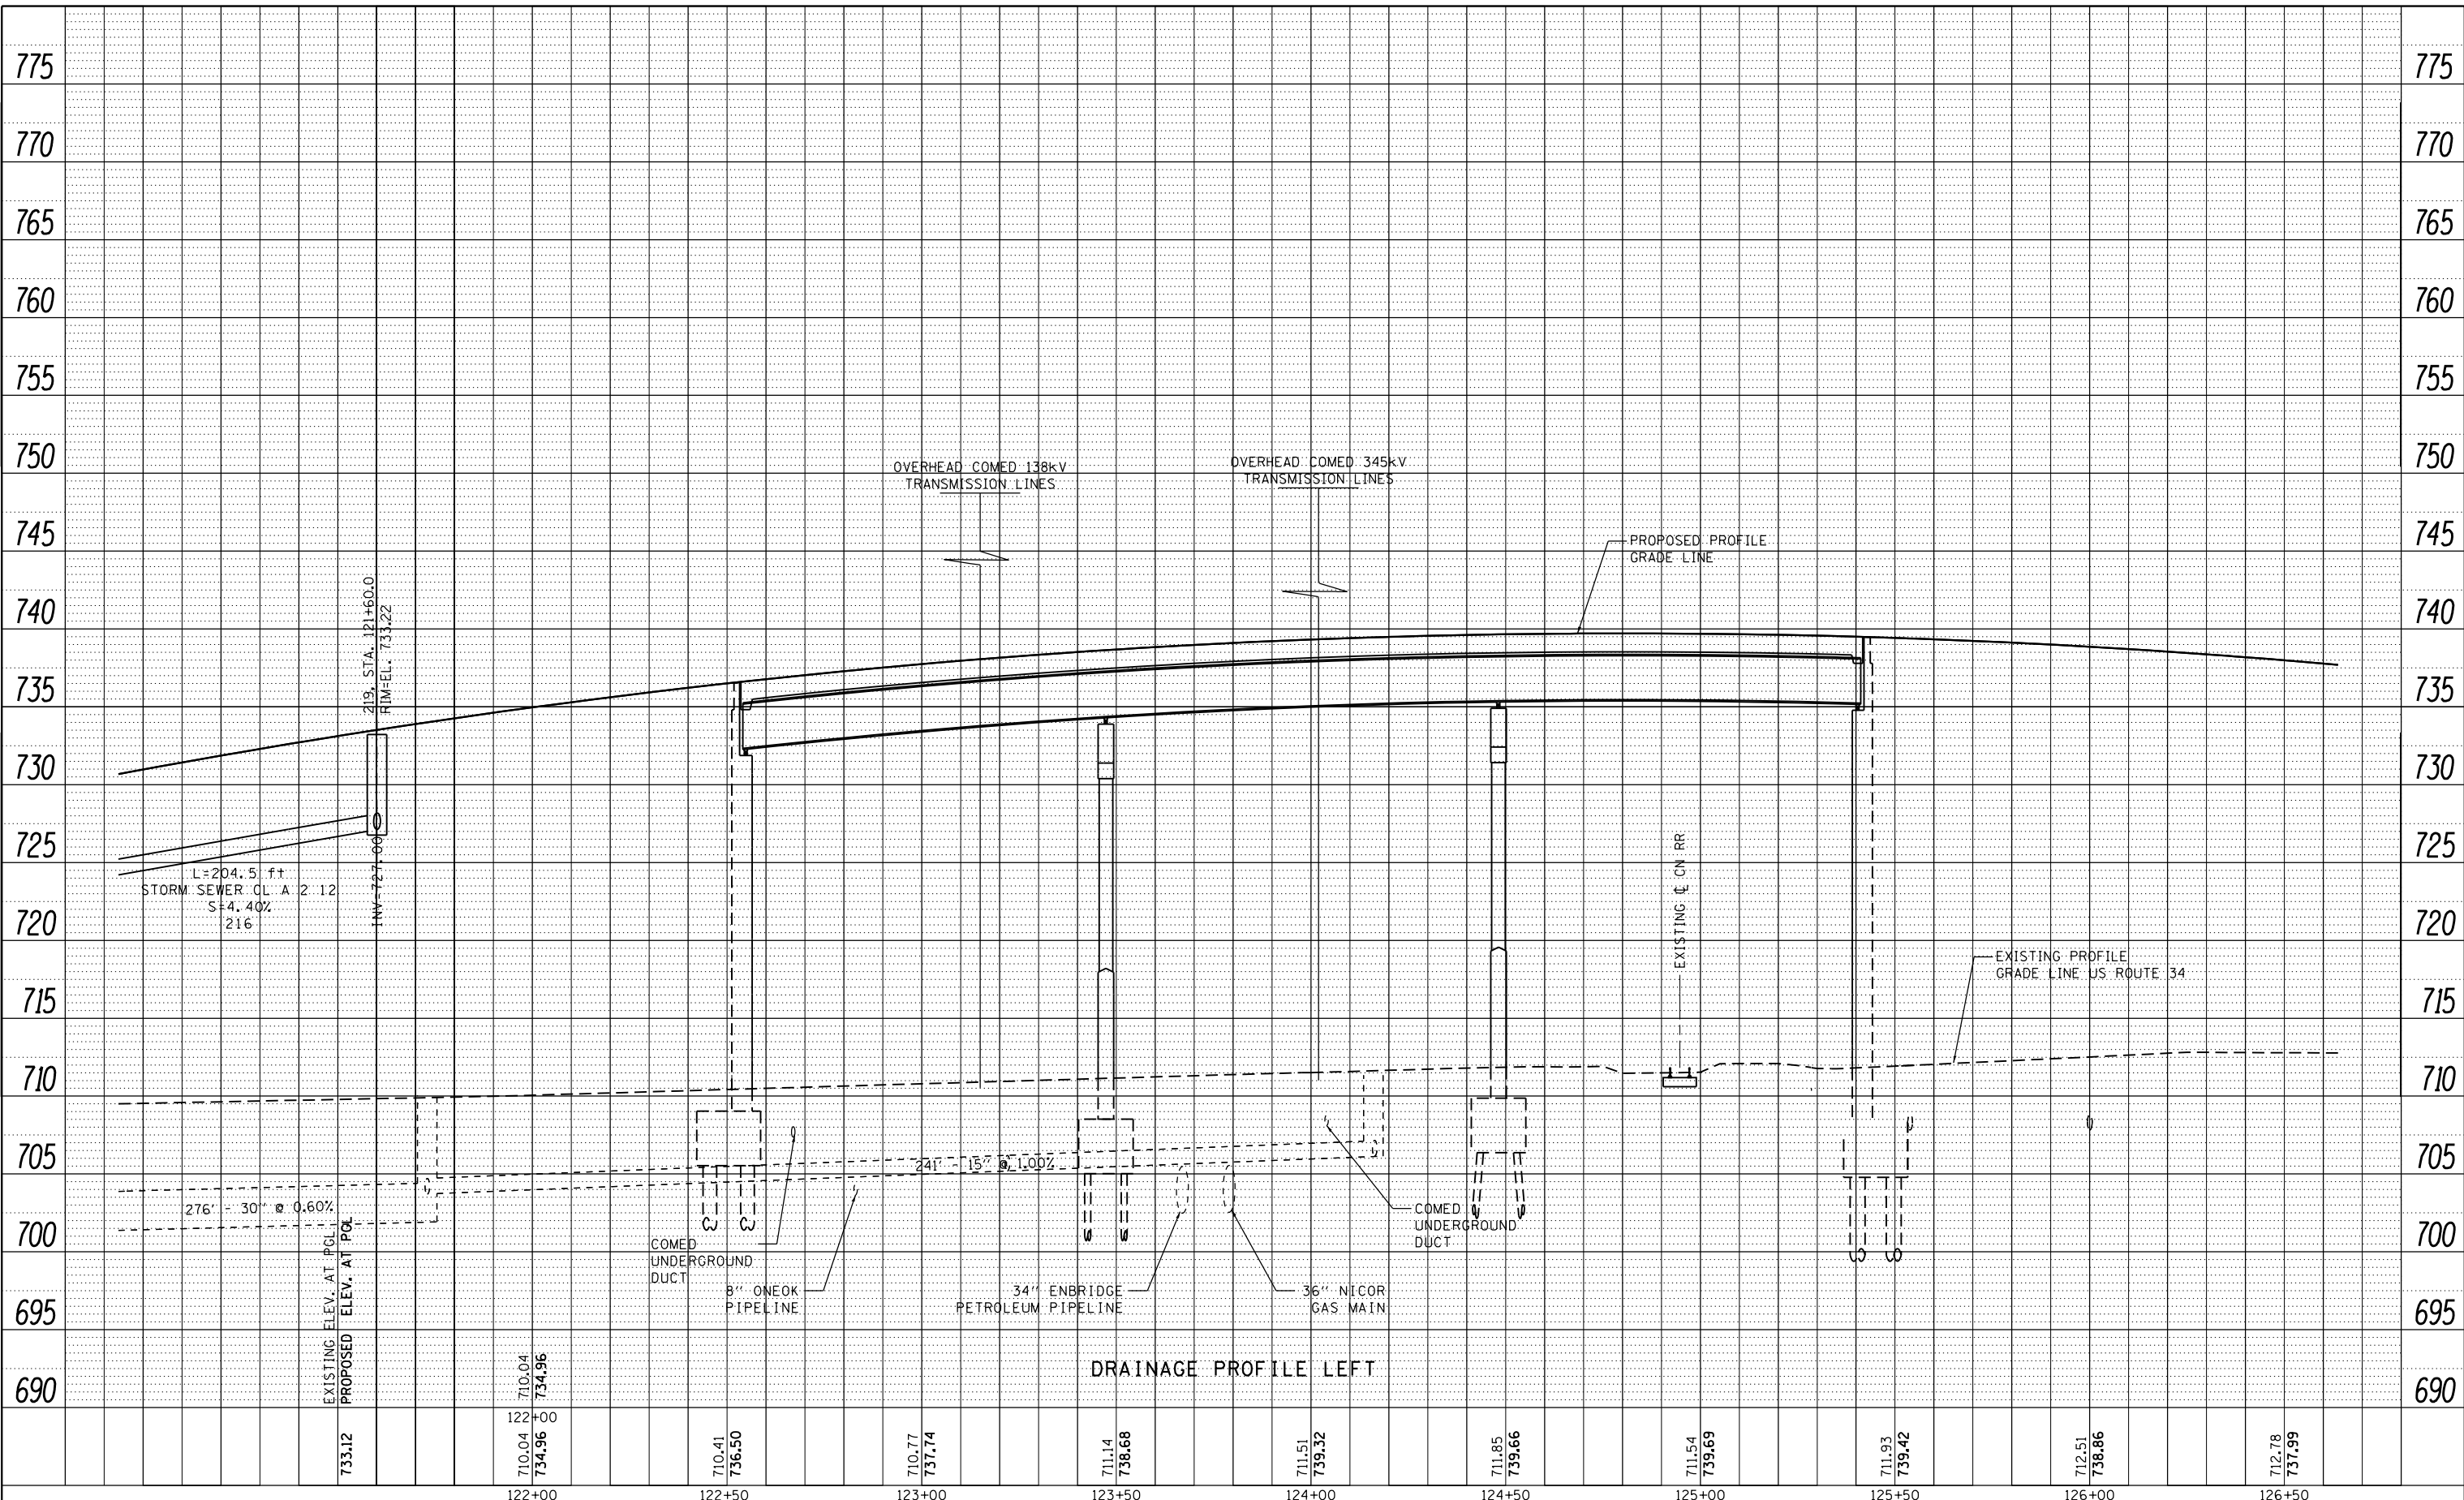

USER NAME = URS	DESIGNED - MB	REVISED -
PLOT SCALE = 48.0000' / in.	DRAWN - KJB	REVISED -
PLOT DATE = 02/28/2014	CHECKED - SPF	REVISED -
	DATE - 02/28/2014	REVISED -

STATE OF ILLINOIS
DEPARTMENT OF TRANSPORTATION

DRAINAGE AND UTILITY PROFILE	
US ROUTE 34	
SCALE: 20	SHEET NO. 4 OF 8 SHEETS
STA. 121+00	TO STA. 126+50

F.A.P. RTE. 311	SECTION 652-A	COUNTY	TOTAL SHEETS 383	SHEET NO. 103
CONTRACT NO. 60R06				
FED. ROAD DIST. NO. 1 ILLINOIS FED. AID PROJECT				