
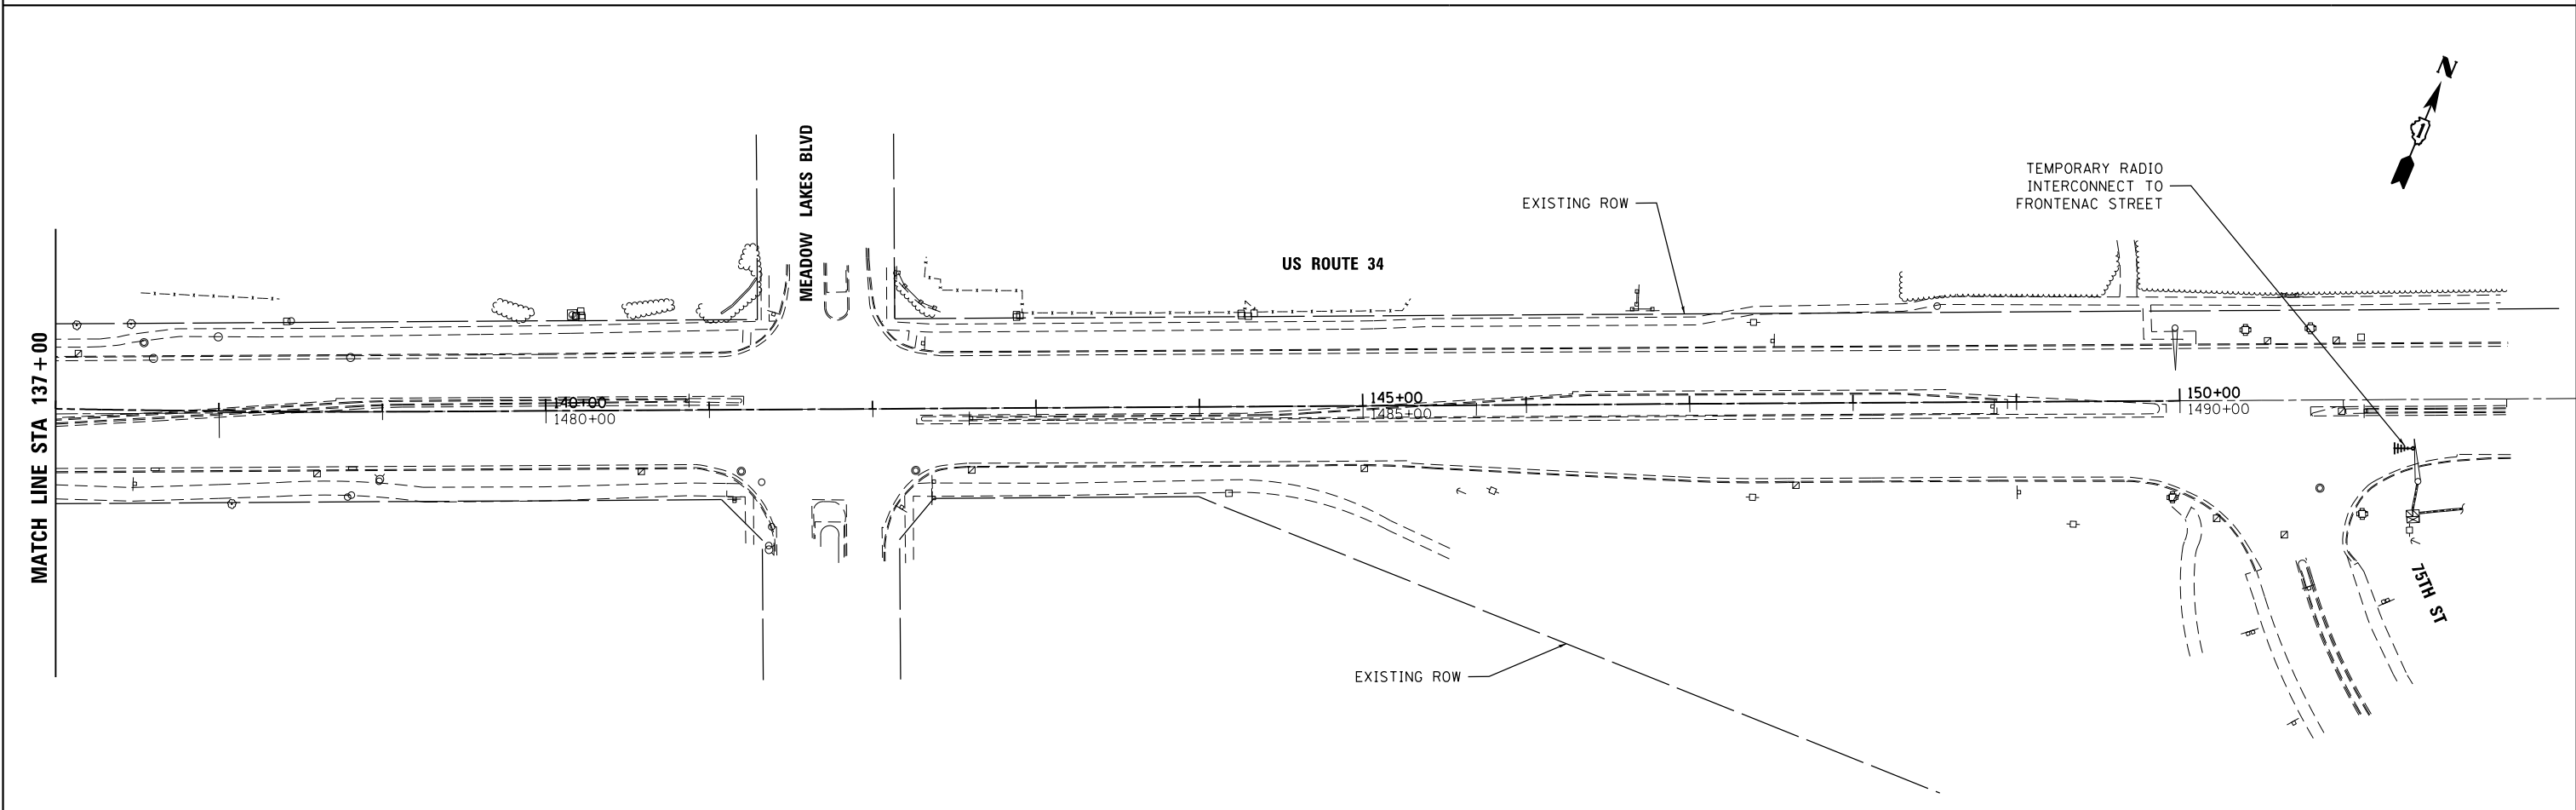


FILE NAME = Q:\1\DOT_25368367_US_34.ctb CN Ph2\Drawings\Roadway\Signals\Interconnect\Temp-Plan02.dgn

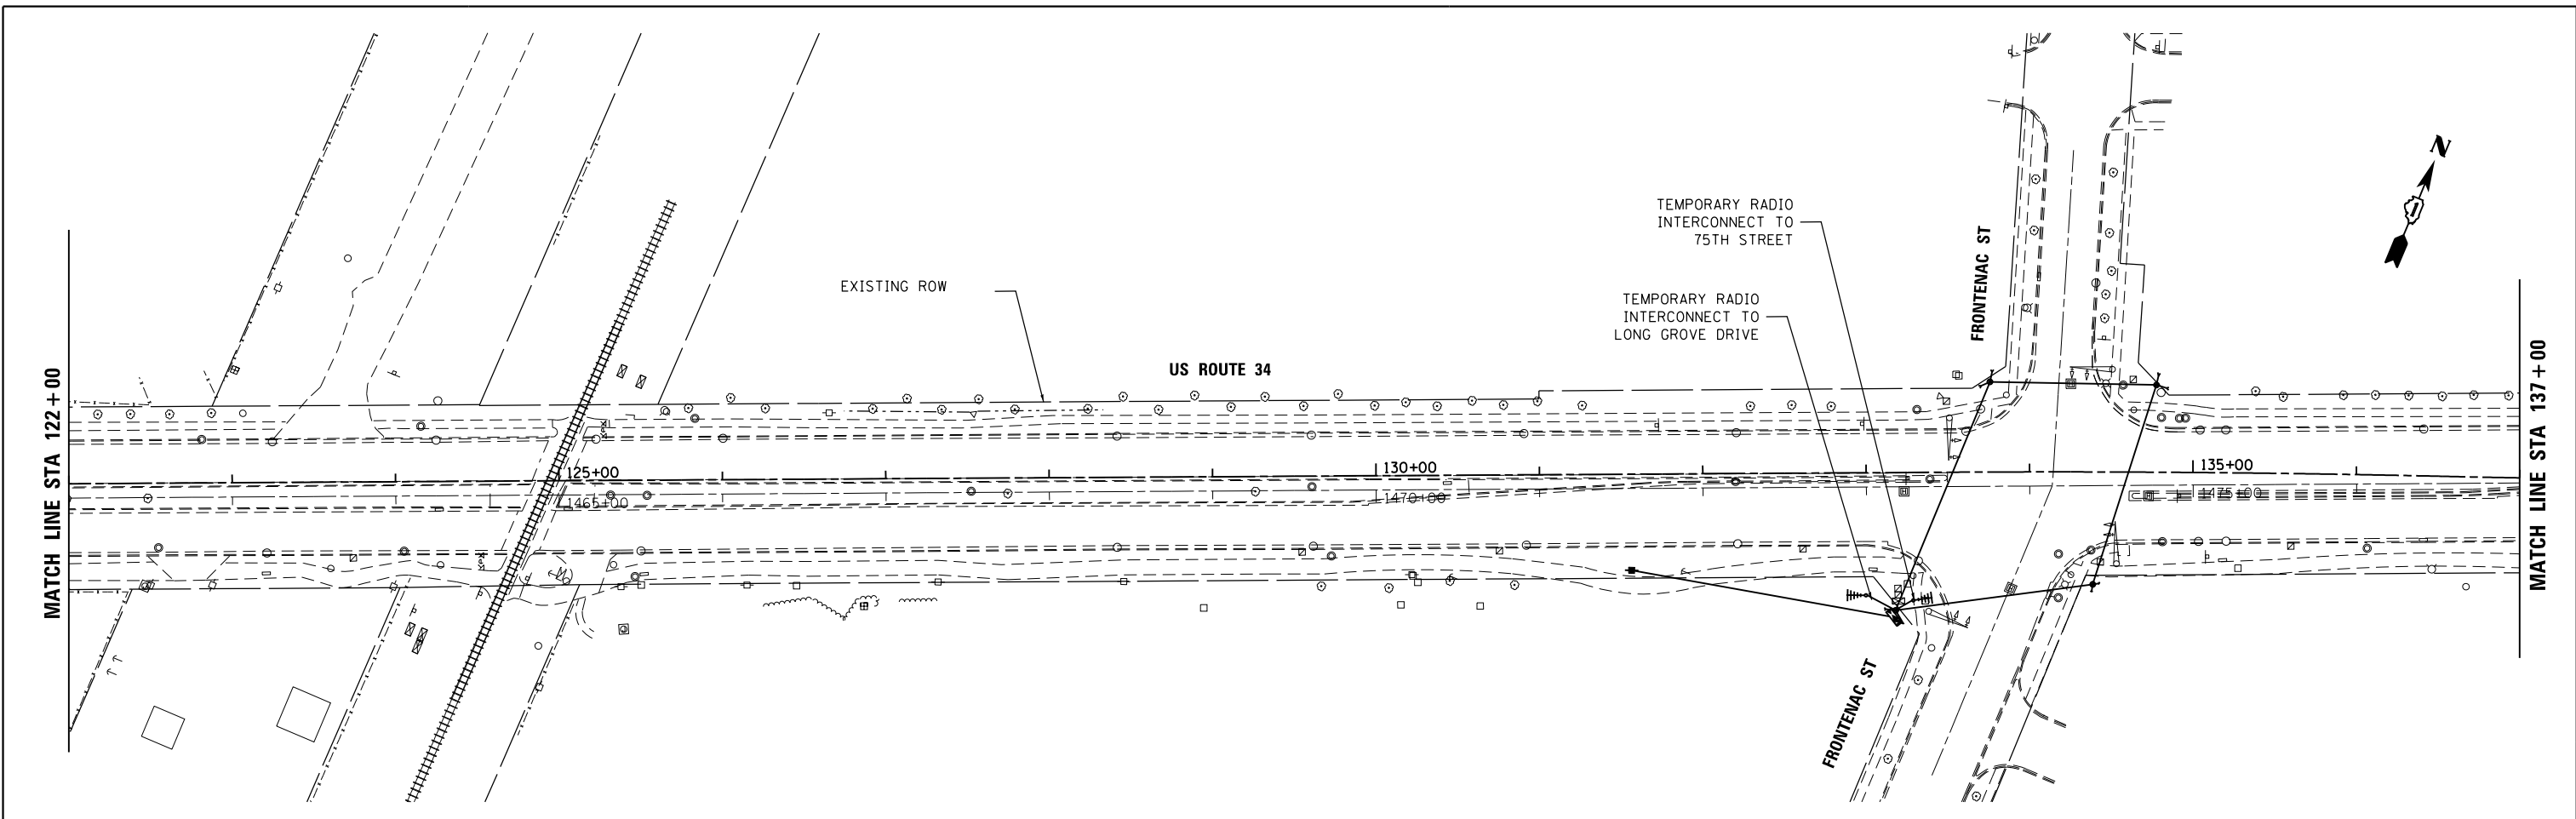

| | | |
|------------------------------|-------------------|-----------|
| USER NAME = URS | DESIGNED - MB | REVISED - |
| DRAWN - KJB | REVISED - | |
| PLOT SCALE = 100.0000' / in. | CHECKED - SPF | REVISED - |
| PLOT DATE = 02/28/2014 | DATE - 02/28/2014 | REVISED - |

**STATE OF ILLINOIS
DEPARTMENT OF TRANSPORTATION**

**TEMPORARY INTERCONNECT PLAN
US ROUTE 34 (OGDEN AVENUE)
FROM LONG GROVE ROAD TO 75TH STREET**

SCALE: 1"=50' SHEET NO. 2 OF 2 SHEETS STA. 122+00 TO STA. 150+00

| F.A.P. RTE. | SECTION | COUNTY | TOTAL SHEETS | SHEET NO. |
|---|---------|--------|--------------|-----------|
| 311 | 652-A | DUPAGE | 383 | 159 |
| CONTRACT NO. 60R06 | | | | |
| FED. ROAD DIST. NO. 1 ILLINOIS FED. AID PROJECT | | | | |