



ELEVATION

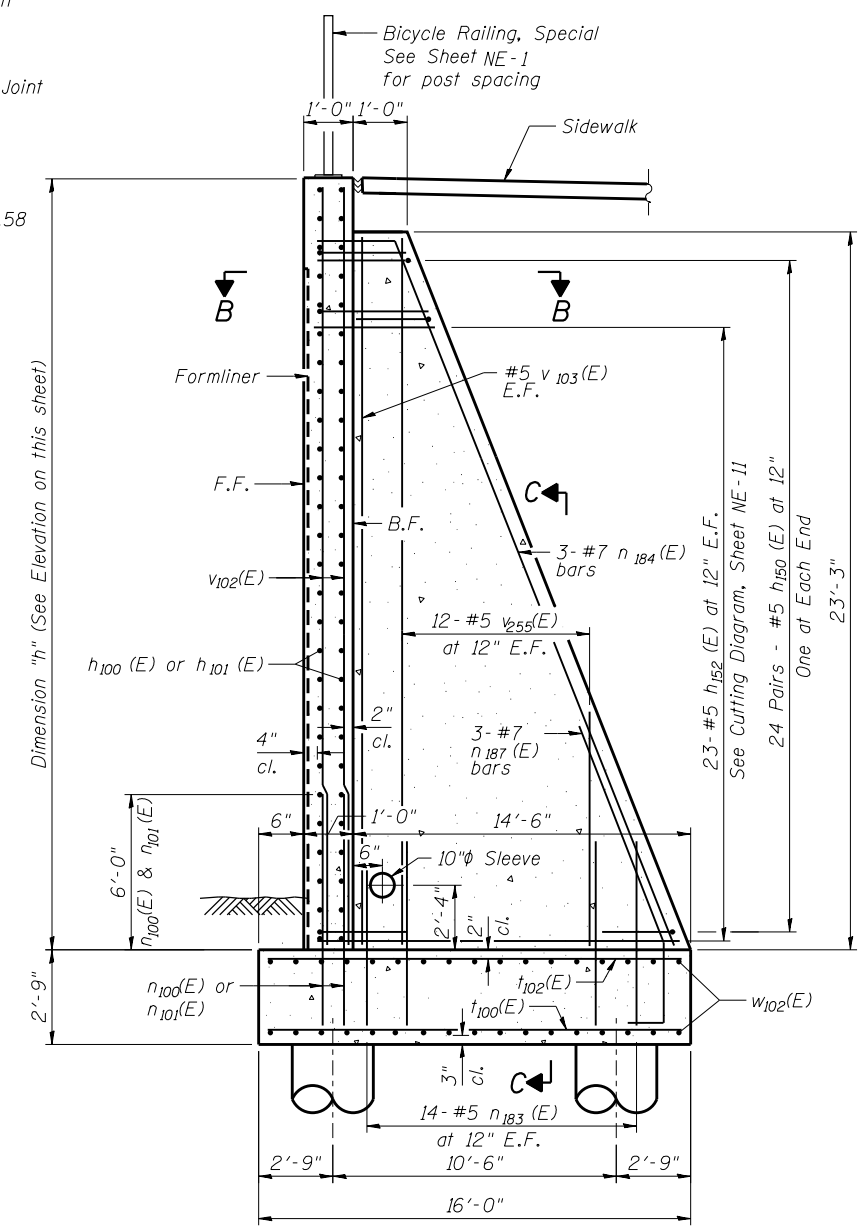

SECTION A-A

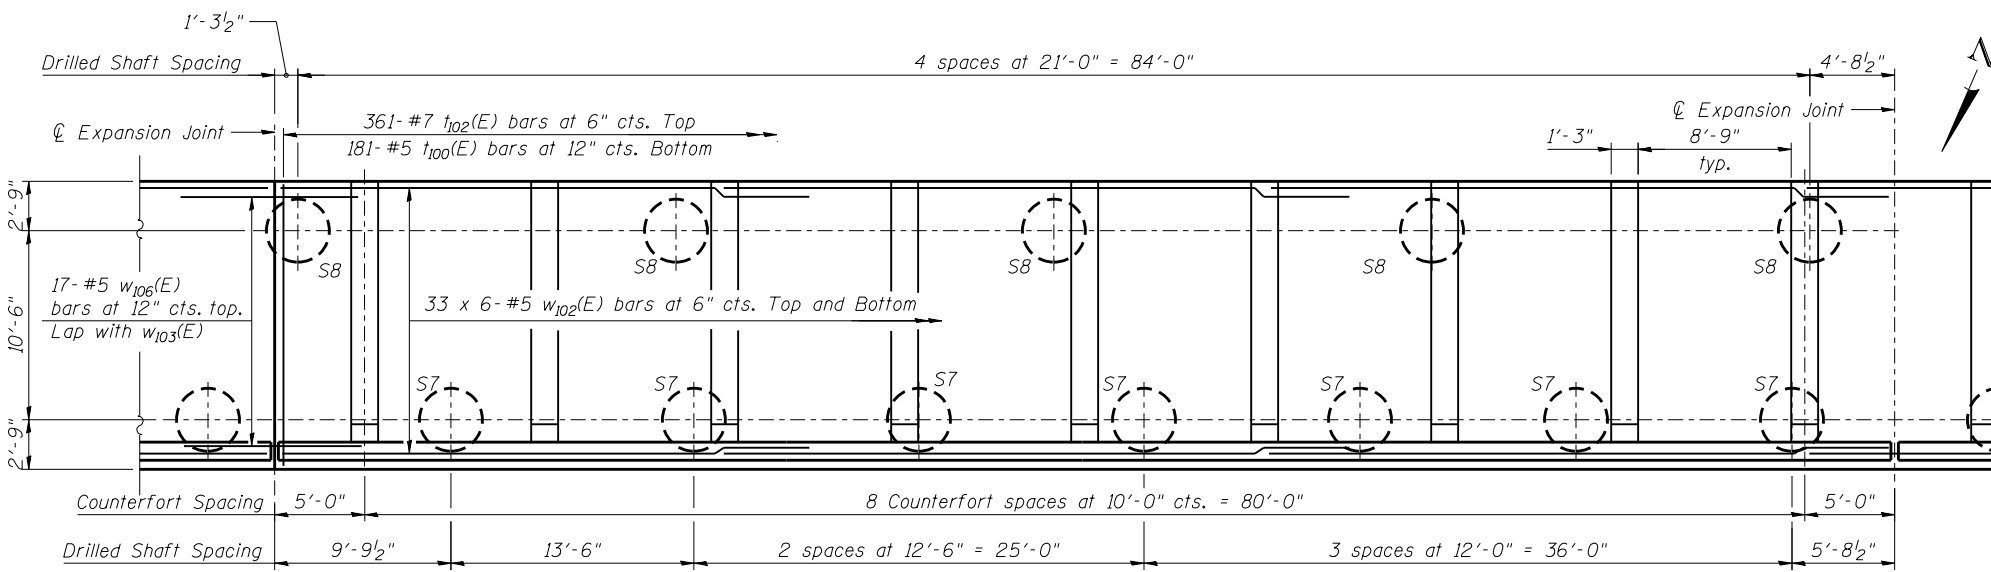

PLAN

MINIMUM BAR LAP

- #5 bar = 2'-7" (Vertical)
- #5 bar = 2'-11" (Horizontal)
- #7 bar = 5'-2"

NOTES

- F.F. - Denotes Front Face
B.F. - Denotes Back Face
E.F. - Denotes Each Face
- See Sheet NE-11 for Bill of Material, Bar Bending Diagrams, Cutting Diagrams, Section B-B, and Section C-C
- See General Plan and Elevation Sheet for Location and Spacing of Rail Posts.



USER NAME =	DESIGNED - KMP	REVISED
	CHECKED - AMK	REVISED
PLOT SCALE =	DRAWN - KJZ	REVISED
PLOT DATE = 02/28/2014	CHECKED - NPP	REVISED

STATE OF ILLINOIS
DEPARTMENT OF TRANSPORTATION

DETAIL PLAN AND ELEVATION 6
STRUCTURE NO. 022-W070

SHEET NO. NE-9 OF NE-18 SHEETS

F.A.P. RTE.	SECTION	COUNTY	TOTAL SHEETS	SHEET NO.
311	652-A	DuPAGE	383	256
				CONTRACT NO. 60R06

ILLINOIS FED. AID PROJECT