
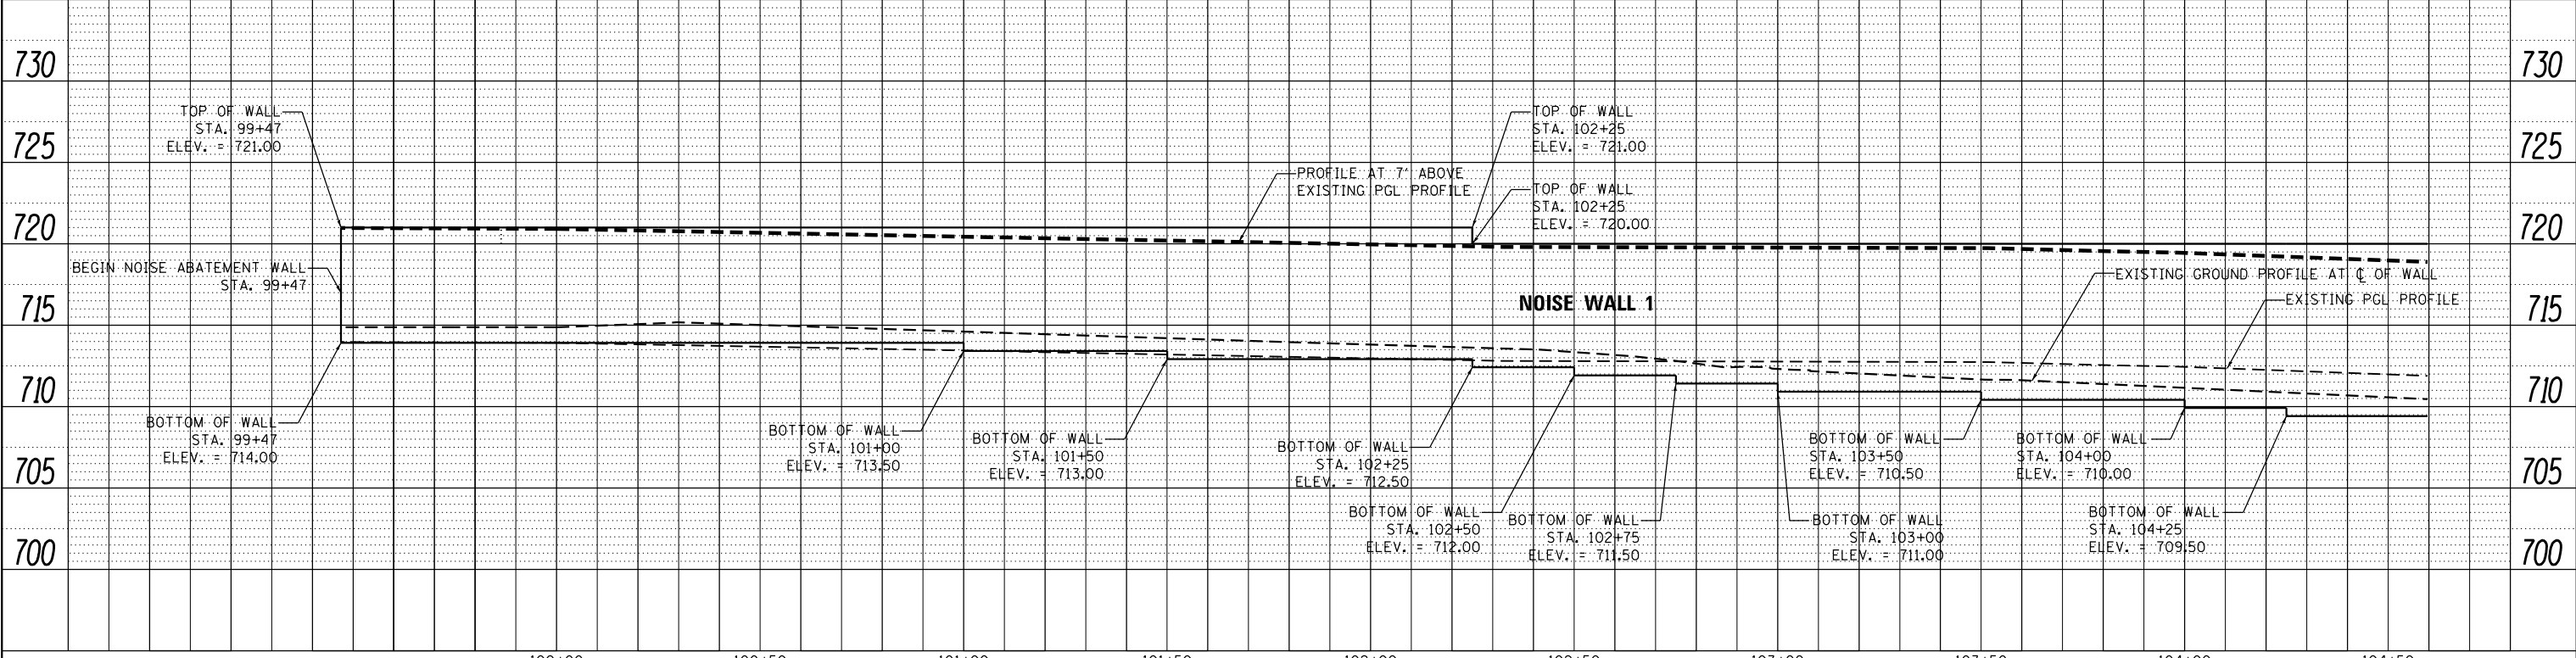
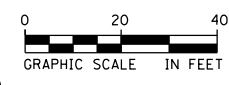


PLAN	SURVEYED	DATE
	PLOTTED	
	GRADES CHECKED	
	ALIGNMENT CHECKED	
	STRUCTURE NOT AT THIS OFFICE	
	NO. _____	
	FILE NAME	

PROFILE	SURVEYED	DATE
	PLOTTED	
	GRADES CHECKED	
	STRUCTURE NOT AT THIS OFFICE	
	NO. _____	
	FILE NAME	

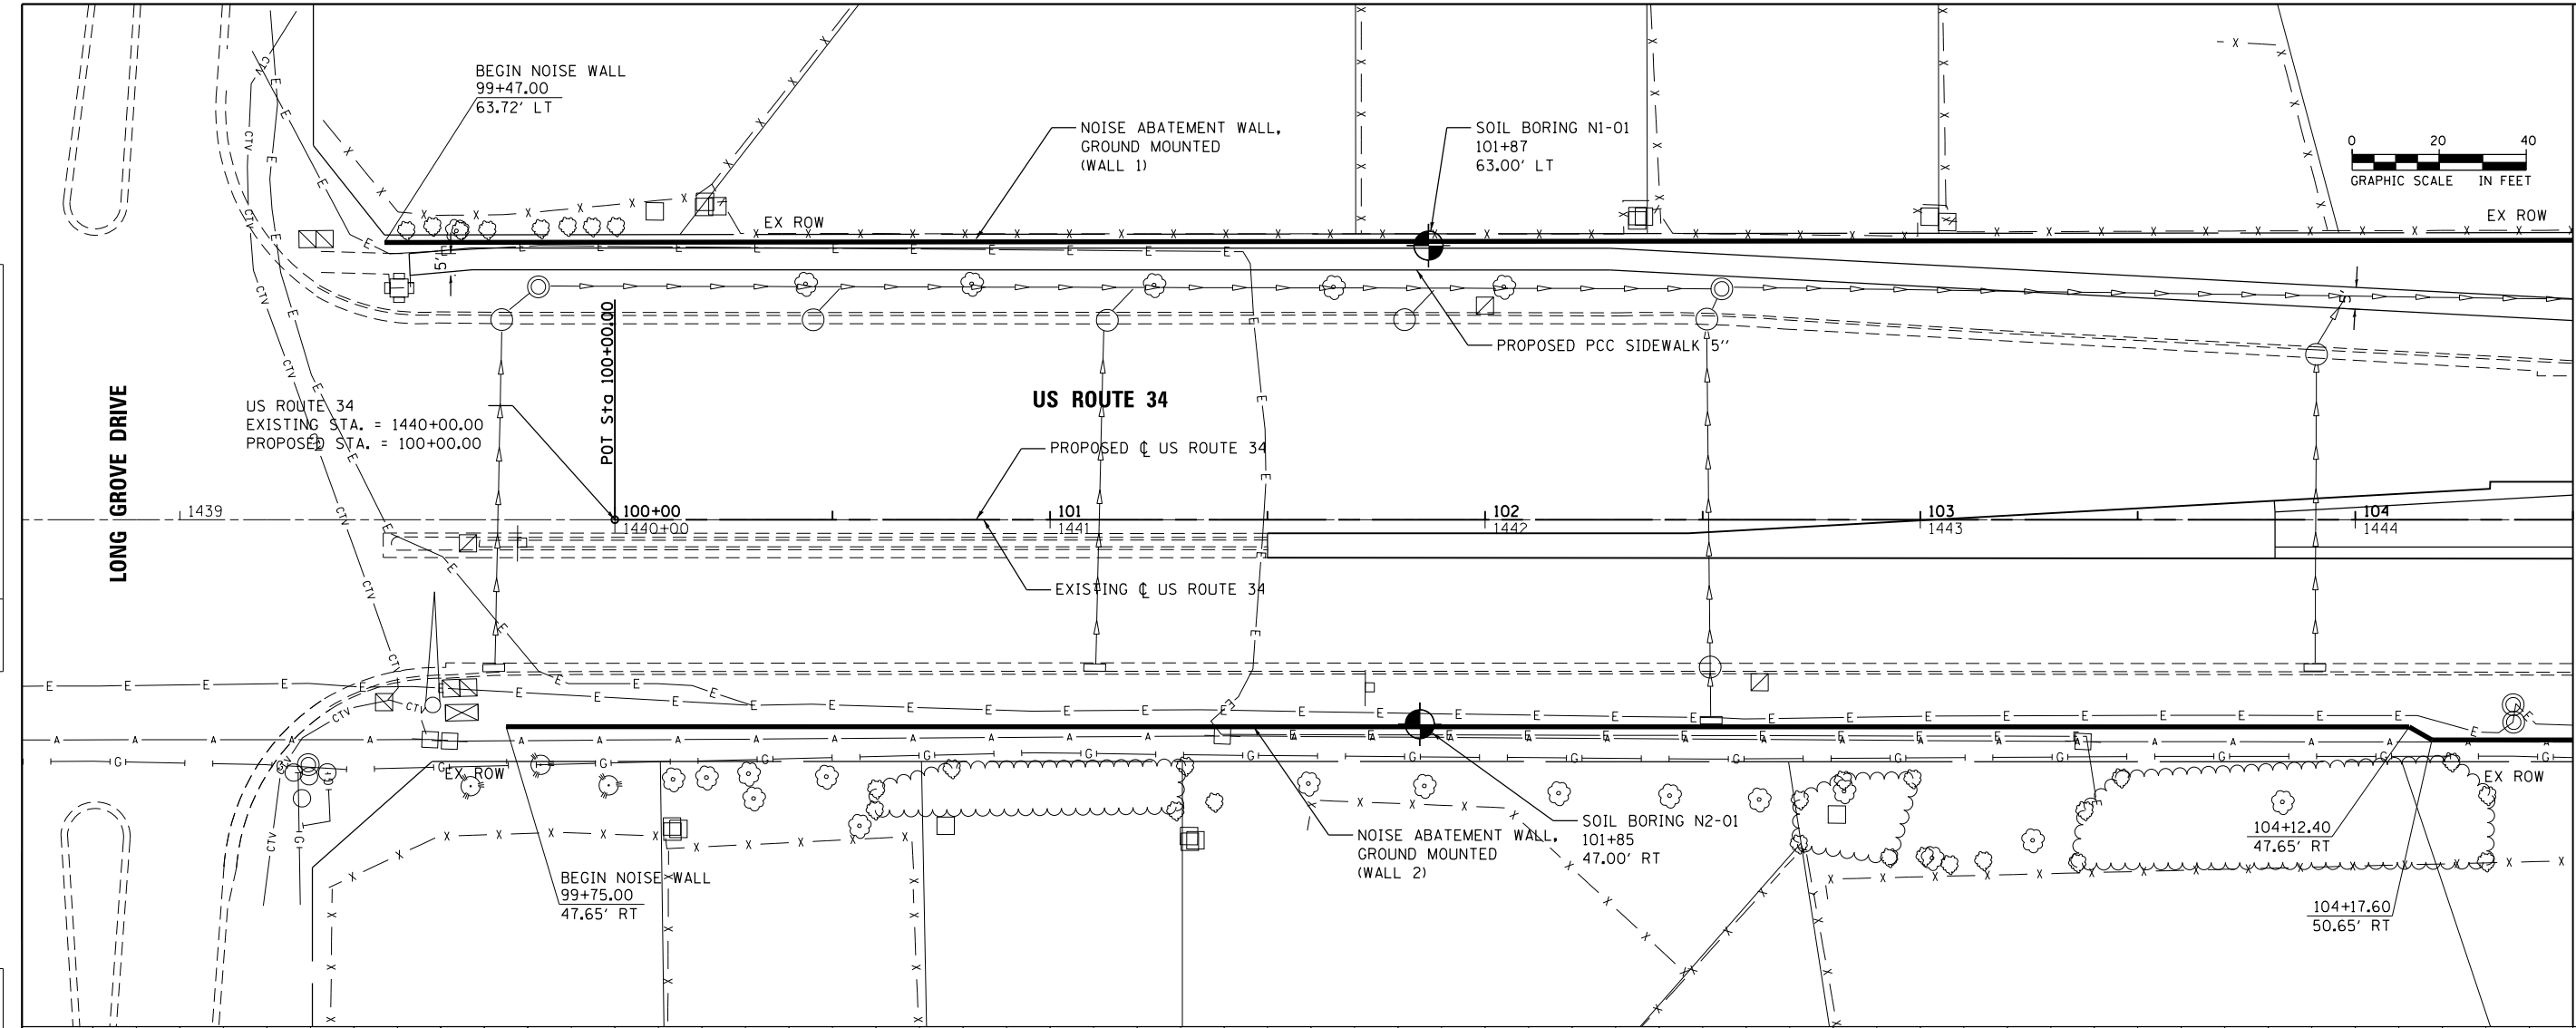

	USER NAME = URS	DESIGNED - MB	REVISED -	STATE OF ILLINOIS DEPARTMENT OF TRANSPORTATION	NOISE ABATEMENT WALL 1 & 2 PLAN AND WALL 1 PROFILE	F.A.P. RTE. 311	SECTION 652-A	COUNTY DuPAGE	TOTAL SHEETS 383	SHEET NO. 282		
	PLOT SCALE = 48.0000' / in.	CHECKED - SPF	REVISED -			SCALE: 20	SHEET NO. 1 OF 8 SHEETS	STA. 100+00 TO STA. 104+50	CONTRACT NO. 60R06			
	PLOT DATE = 02/28/2014	DATE - 02/28/2014	REVISED -			ILLINOIS FED. AID PROJECT						