


PLAN	SURVEYED	BY	DATE
NOTE BOOK NO.	GRADES CHECKED		
	ALIGNMENT CHECKED		
	STRUCTURE NOT AT THIS OFFICE		
	CADD FILE NAME		

PROFILE	SURVEYED	BY	DATE
NOTE BOOK NO.	GRADES CHECKED		
	ALIGNMENT CHECKED		
	STRUCTURE NOT AT THIS OFFICE		
	CADD FILE NAME		

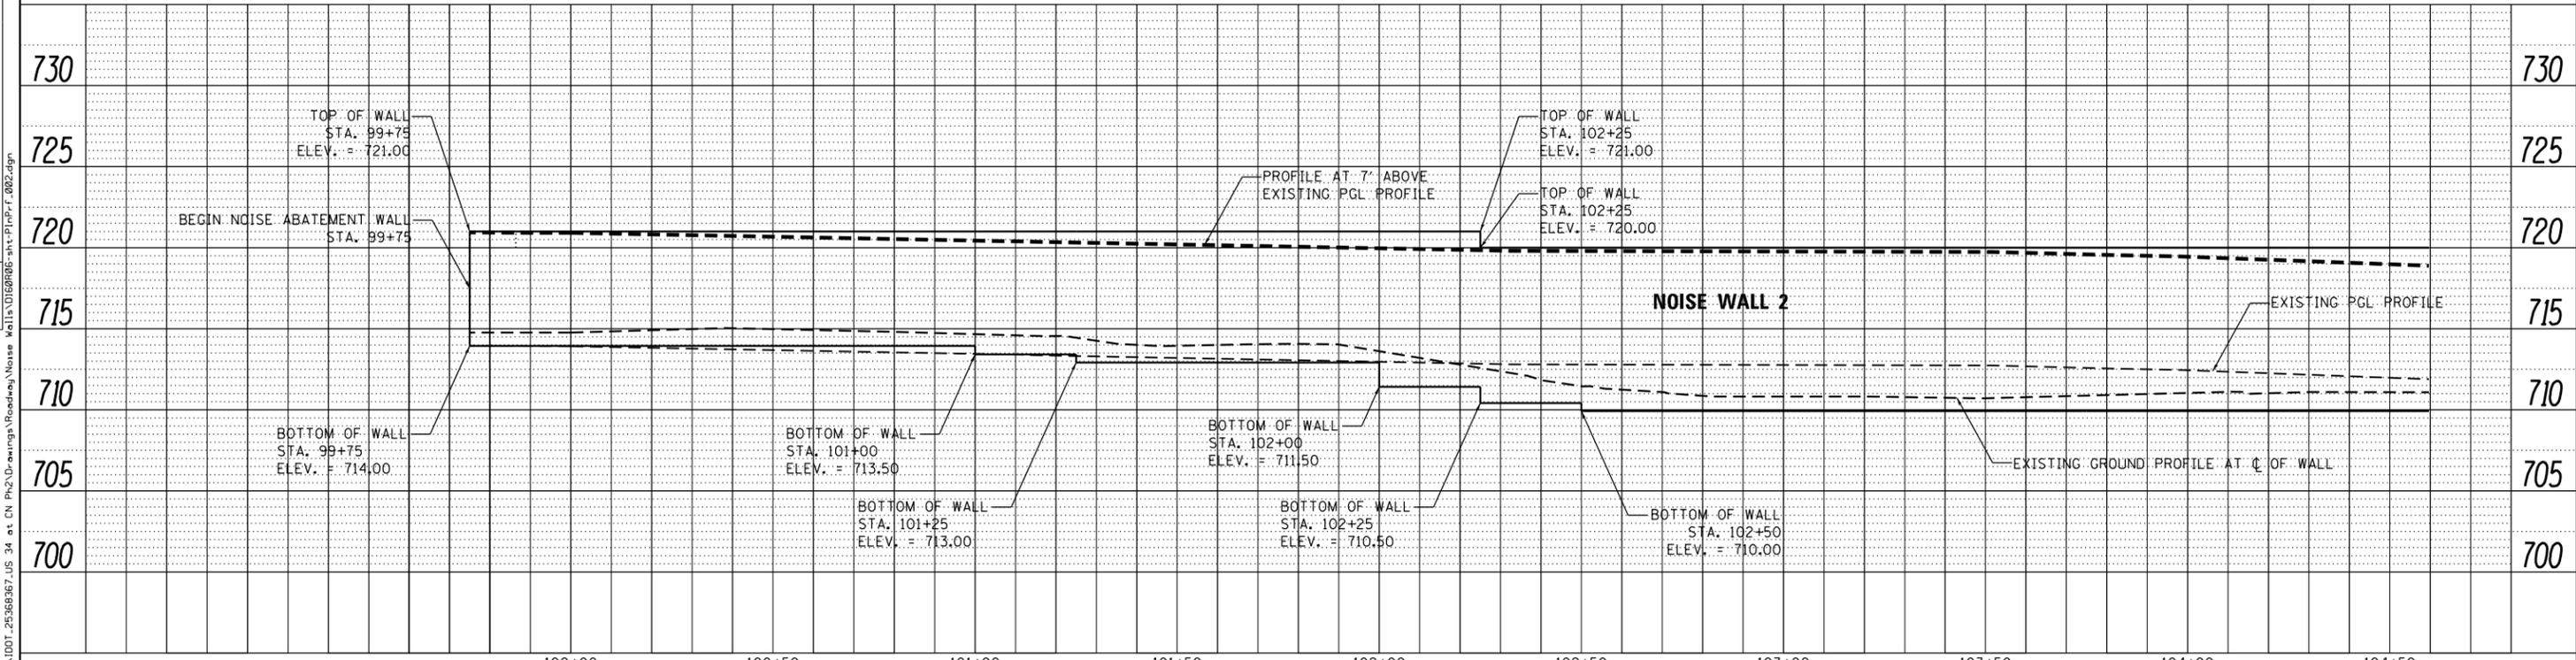

	USER NAME = URS	DESIGNED - MB	REVISED -	<b>STATE OF ILLINOIS</b> <b>DEPARTMENT OF TRANSPORTATION</b>	<b>NOISE ABATEMENT WALL 2</b> <b>PROFILE</b>		F.A.P. RTE. 311	SECTION 652-A	COUNTY DuPAGE	TOTAL SHEETS 383	SHEET NO. 283
	PLOT SCALE = 48.0000' / in.	CHECKED - SPF	REVISED -				CONTRACT NO. 60R06				
	PLOT DATE = 02/28/2014	DATE - 02/28/2014	REVISED -				ILLINOIS FED. AID PROJECT				
	SCALE: 20		SHEET NO. 2 OF 8 SHEETS				STA. 100+00 TO STA. 104+50				

FILE NAME: 0A\1001\_25368667\_US\_34.ctb; C:\Programs\Roadway\Noise\Wall\10160R06-akt-P10P-F-002.dgn