


PLAN	SURVEYED	BY	DATE
NOTE BOOK NO.	PLOTTED		
	ALIGNMENT CHECKED		
	STRUCTURE NOT AT THIS OFFICE		
	CADD FILE NAME		

PROFILE	SURVEYED	BY	DATE
NOTE BOOK NO.	GRADES CHECKED		
	STRUCTURE NOT AT THIS OFFICE		
	CADD FILE NAME		

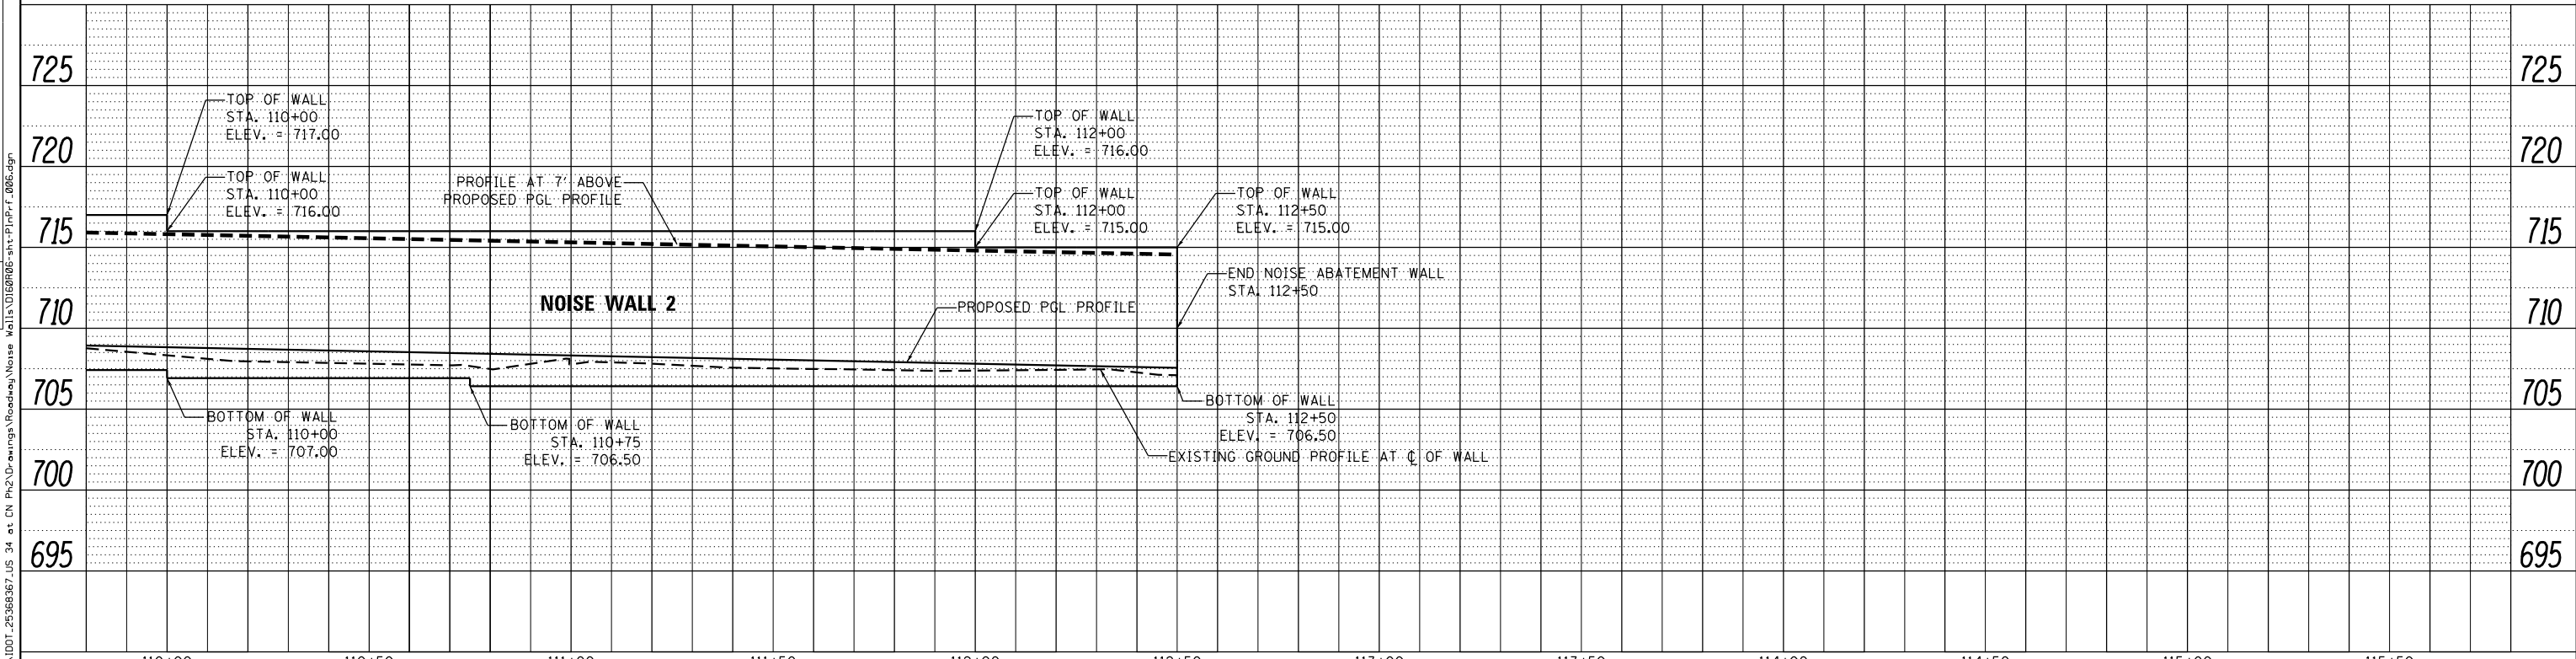

	USER NAME = URS	DESIGNED - MB	REVISED -	STATE OF ILLINOIS DEPARTMENT OF TRANSPORTATION	NOISE ABATEMENT WALL 2 PROFILE		F.A.P. RTE. 311	SECTION 652-A	COUNTY DuPAGE	TOTAL SHEETS 383	SHEET NO. 287
	PLOT SCALE = 40.0000' / in.	CHECKED - SPF	REVISED -		SCALE: 20	SHEET NO. 6 OF 8 SHEETS	STA. 110+00 TO STA. 115+50	CONTRACT NO. 60R06		ILLINOIS FED. AID PROJECT	
	PLOT DATE = 02/28/2014	DATE - 02/28/2014	REVISED -								

FILE NAME: 0A\1001_25368867_US_34.ctb