



75 70 65 60 55 50 45 40 35 30 25 20 15 10 5 0 5 10 15 20 25 30 35 40 45 50 55 60 65 70 75

LOCATIONS OF UTILITIES ARE APPROXIMATE AND SUBJECT TO FIELD VERIFICATION.

PRE-STAGE STAGE 1 STAGE 2
 CUT = 22.83 SF CUT = 41.49 SF CUT = 35.92 SF
 FILL = 0.0 SF FILL = 8.0 SF FILL = 10.5 SF

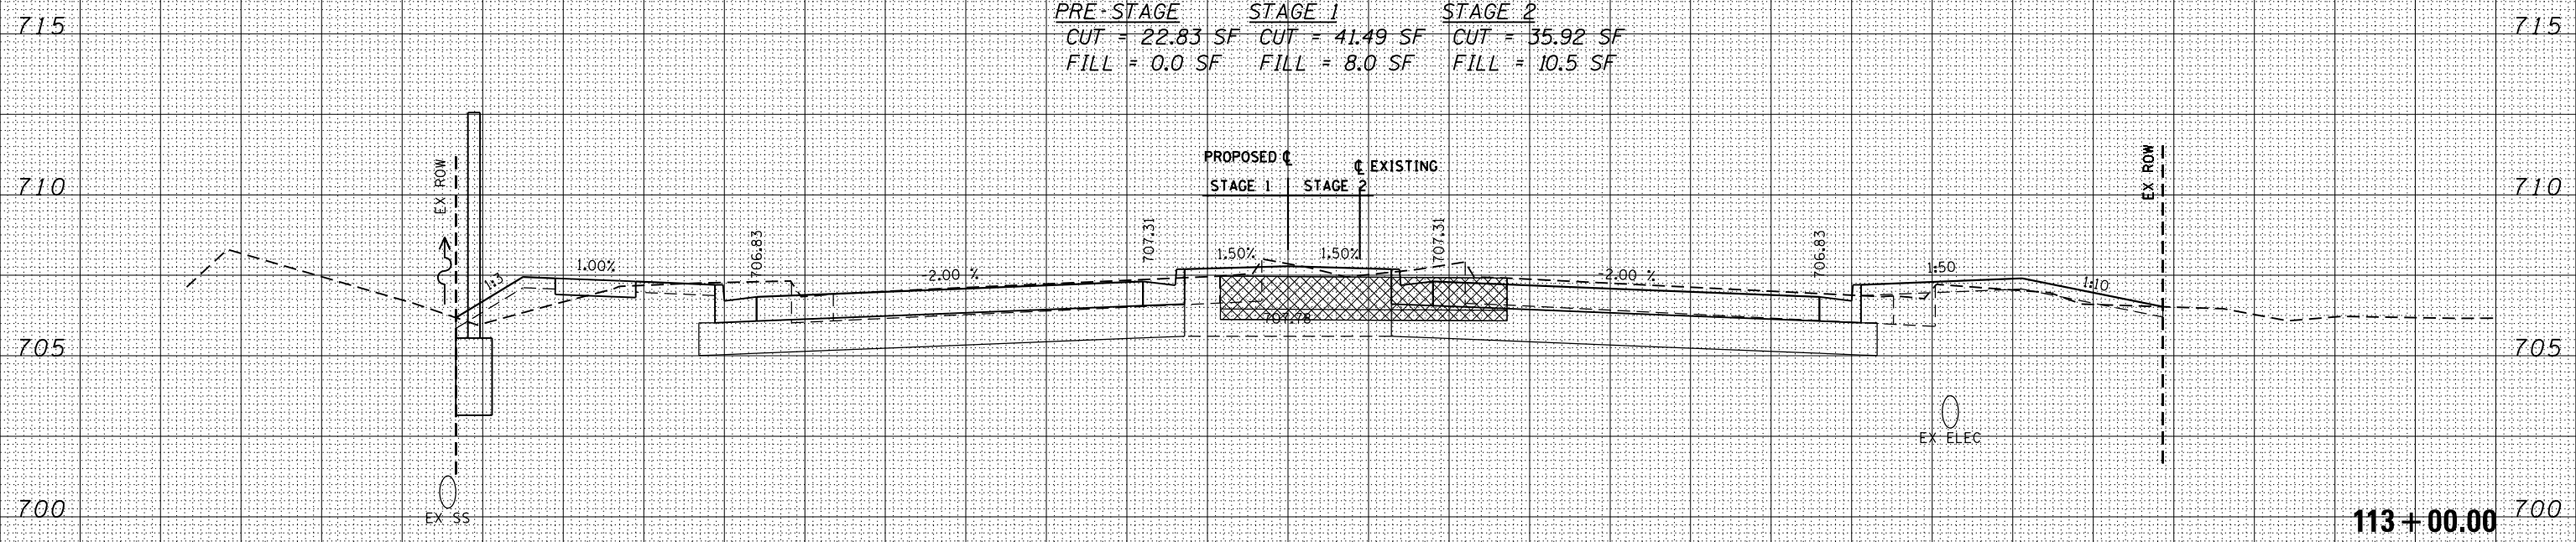

PRE-STAGE STAGE 1 STAGE 2
 CUT = 22.71 SF CUT = 41.61 SF CUT = 35.75 SF
 FILL = 0.0 SF FILL = 3.7 SF FILL = 11.3 SF

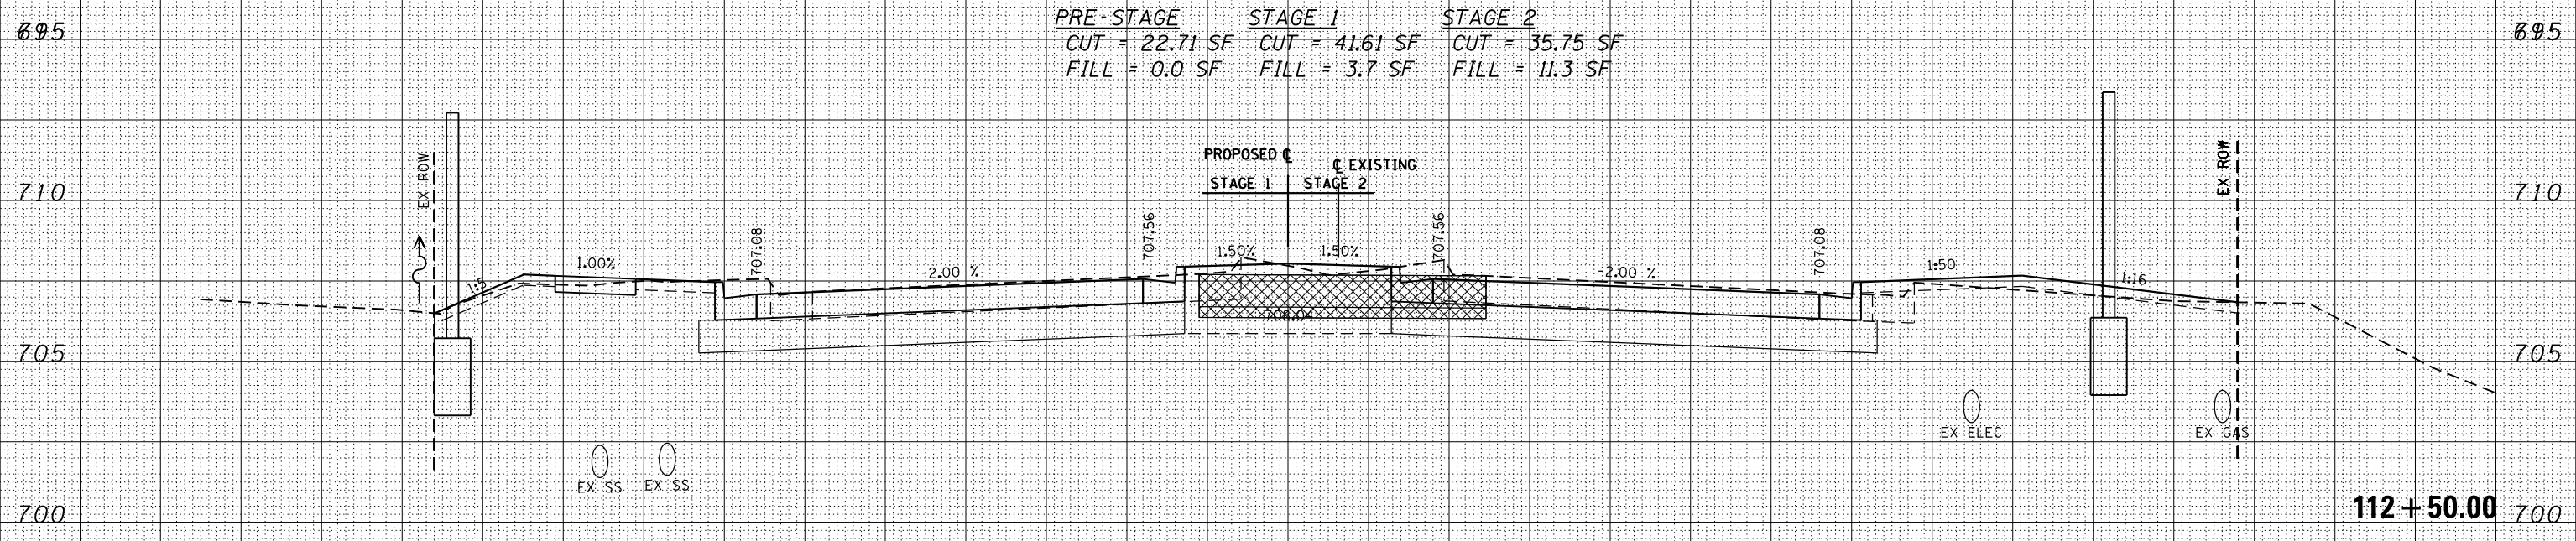

75 70 65 60 55 50 45 40 35 30 25 20 15 10 5 0 5 10 15 20 25 30 35 40 45 50 55 60 65 70 75

DATE	
BY	
FINISHED SURVEY	
PLOTTED	
TEMPLATE	
NOTE BOOK	
AREAS CHECKED	
NO.	

DATE	
BY	
ORIGINAL SURVEY	
PLOTTED	
TEMPLATE	
NOTE BOOK	
AREAS CHECKED	
NO.	

FILE NAME = G:\DOT_25368367_US 34 at CN Ph2\Drawings\X5\112+50.00\112+50.00.dgn

USER NAME = michal_bartusiewicz
 DESIGNED - MB
 DRAWN - KJB
 CHECKED - SPF
 DATE - 02/28/2014

REVISIED -
 REVISIED -
 REVISIED -
 REVISIED -

STATE OF ILLINOIS
 DEPARTMENT OF TRANSPORTATION

CROSS SECTIONS
 US ROUTE 34

SCALE: SHEET NO. 13 OF 46 SHEETS STA. 112+50.00 TO STA. 113+00.00

F.A.P. RTE.	SECTION	COUNTY	TOTAL SHEETS	SHEET NO.
311	652-A	DUPAGE	383	339
			CONTRACT NO.	60R06

ILLINOIS FED. AID PROJECT