


PRE-STAGE STAGE 1 STAGE 2
 CUT = 36.97 SF CUT = 6.66 SF CUT = 3.72 SF
 FILL = 2.6 SF FILL = 682.4 SF FILL = 984.7 SF

LOCATIONS OF UTILITIES ARE
 APPROXIMATE AND SUBJECT
 TO FIELD VERIFICATION.

DATE	
BY	
FINISHED SURVEY	
PLOTTED	
TEMPLATE	
AREAS CHECKED	
NO.	

DATE	
BY	
ORIGINAL SURVEY	
PLOTTED	
TEMPLATE	
AREAS CHECKED	
NO.	

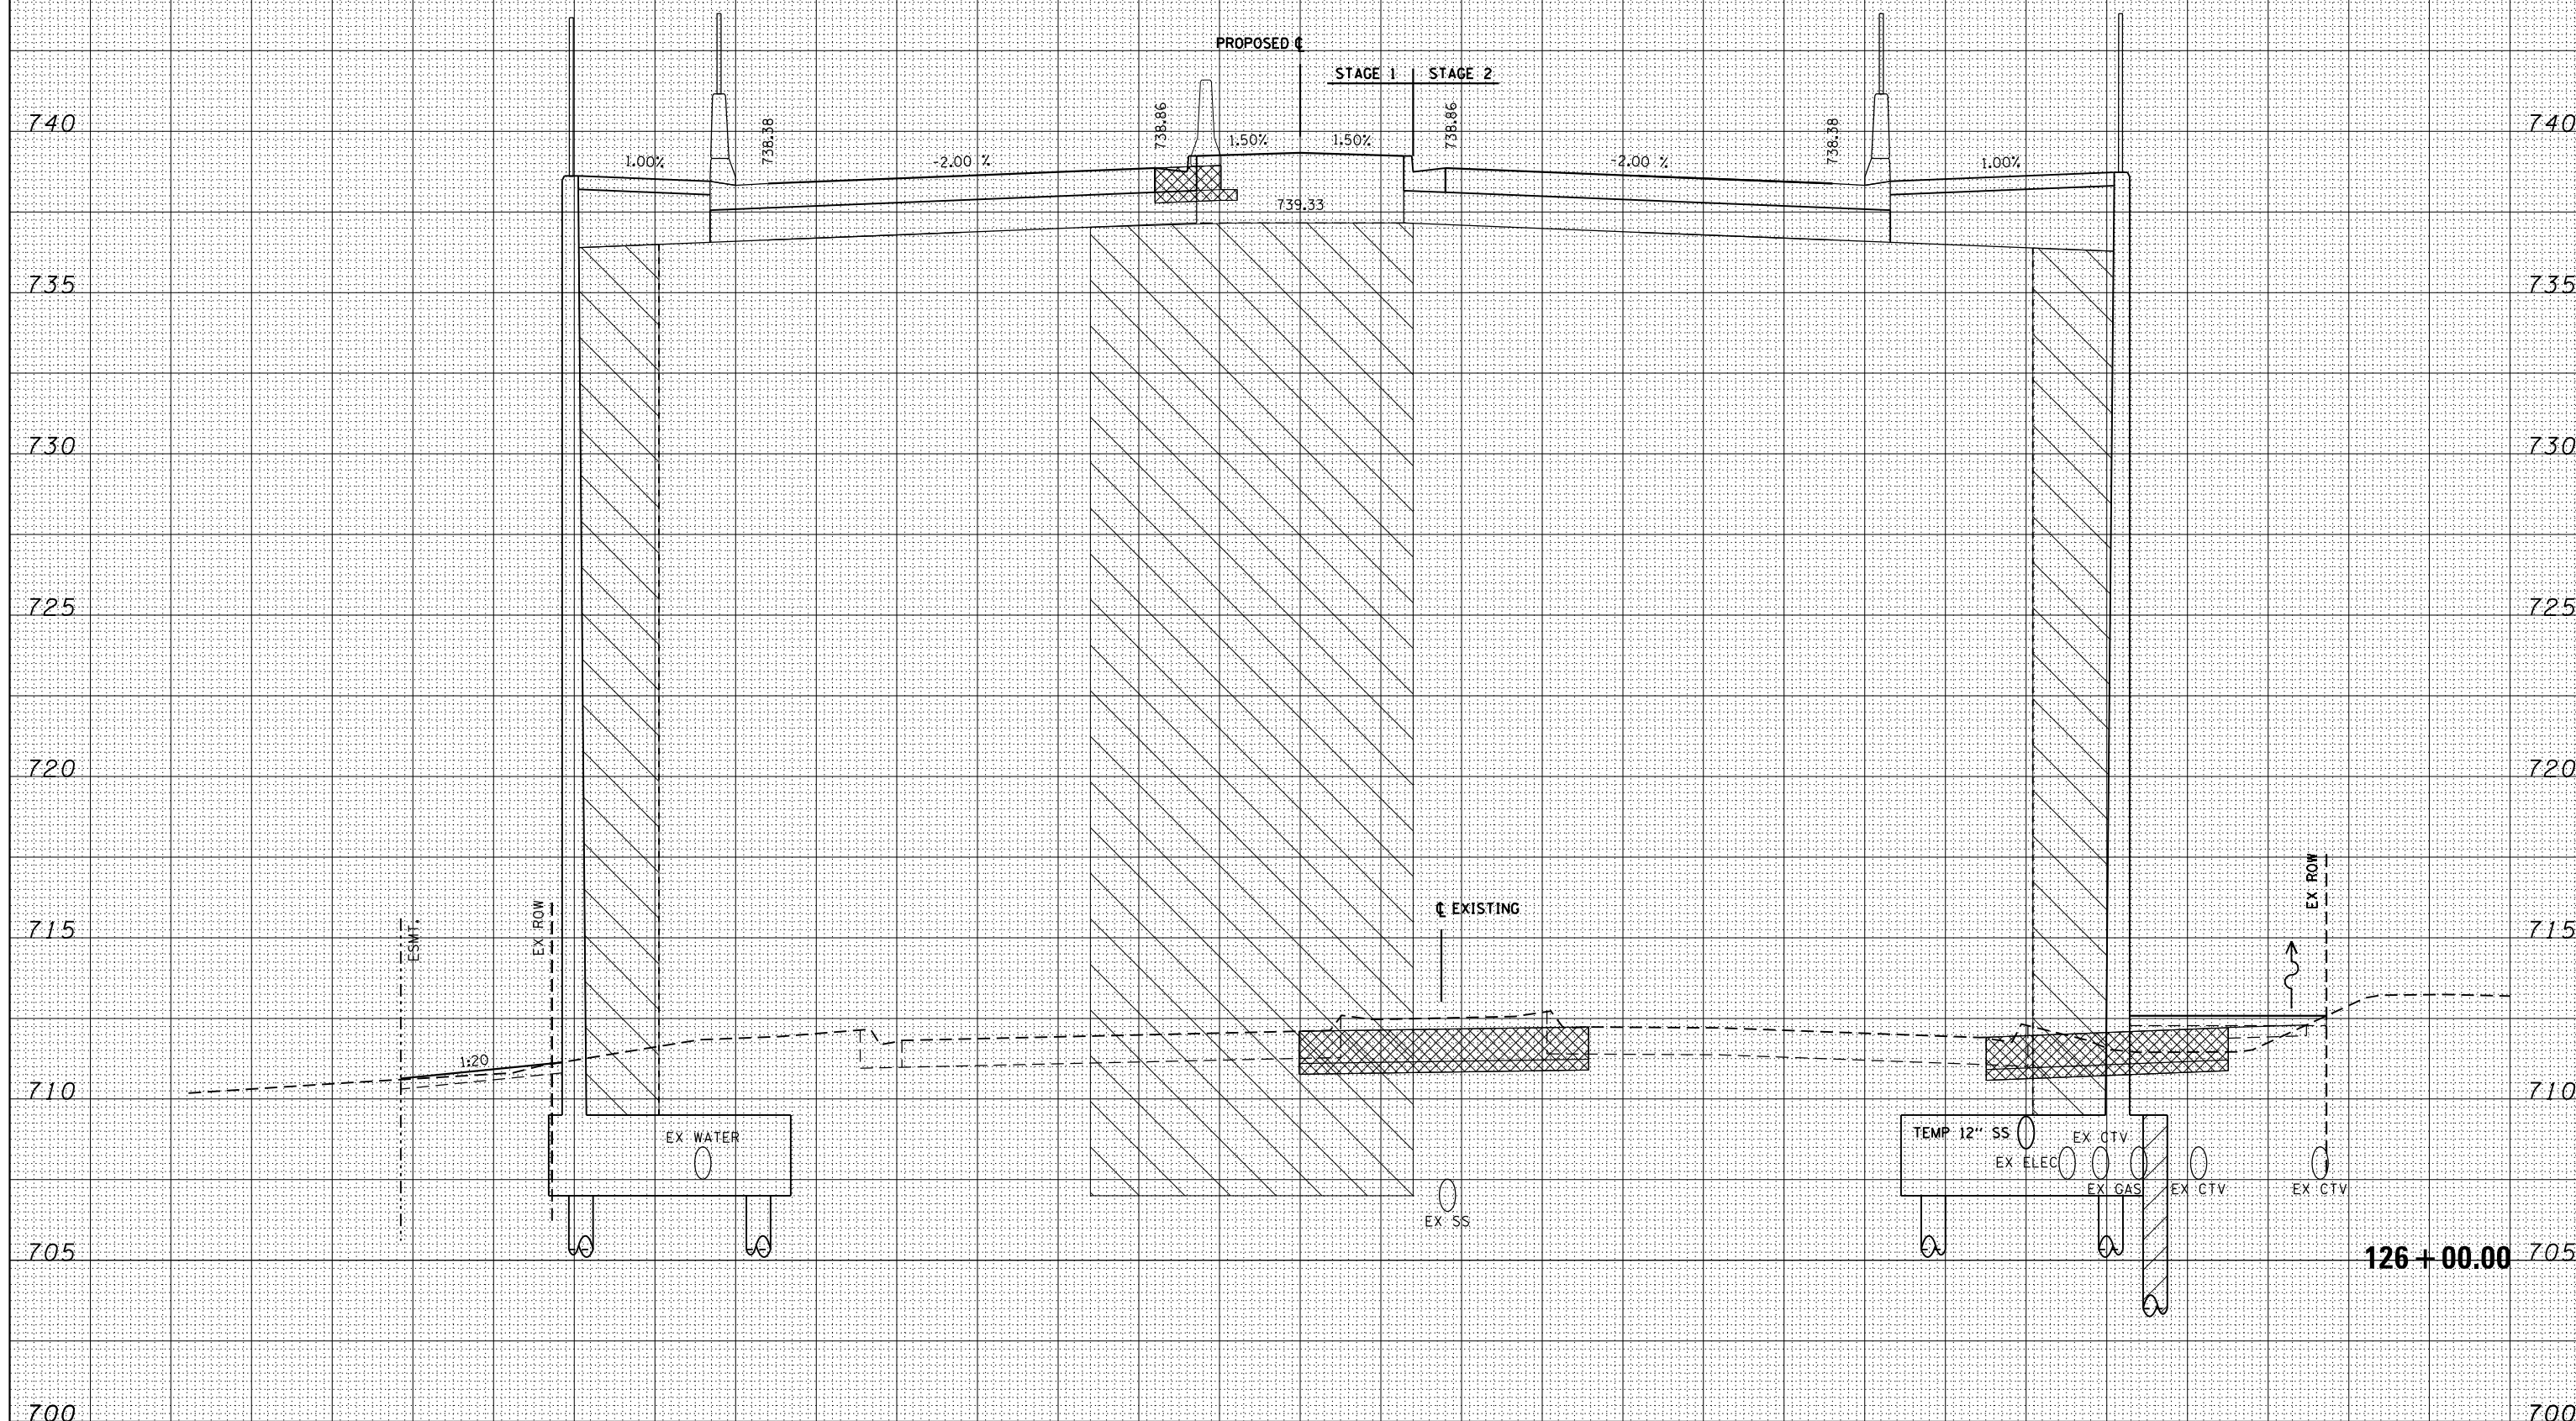

FILE NAME =	USER NAME = michal_bartusiewicz	DESIGNED - MB	REVISED -
G:\IDOT_25368367_US 34 at CN Ph2\Drawings\X5\1060R06-sht-xsc.dgn		DRAWN - KJB	REVISED -
		CHECKED - SPF	REVISED -
		DATE - 02/28/2014	REVISED -

STATE OF ILLINOIS
 DEPARTMENT OF TRANSPORTATION

CROSS SECTIONS
 US ROUTE 34

SCALE: SHEET NO. 27 OF 46 SHEETS STA. 126+00.00 TO STA. 126+00.00

F.A.P. RTE.	SECTION	COUNTY	TOTAL SHEETS	SHEET NO.
311	652-A	DUPAGE	383	353
CONTRACT NO. 60R06			ILLINOIS FED. AID PROJECT	

126+00.00