


75 70 65 60 55 50 45 40 35 30 25 20 15 10 5 0 5 10 15 20 25 30 35 40 45 50 55 60 65 70 75

LOCATIONS OF UTILITIES ARE APPROXIMATE AND SUBJECT TO FIELD VERIFICATION.

PRE-STAGE STAGE 1 STAGE 2
CUT = 59.91 SF CUT = 9.29 SF CUT = 3.49 SF
FILL = 0.1 SF FILL = 613.1 SF FILL = 799.9 SF

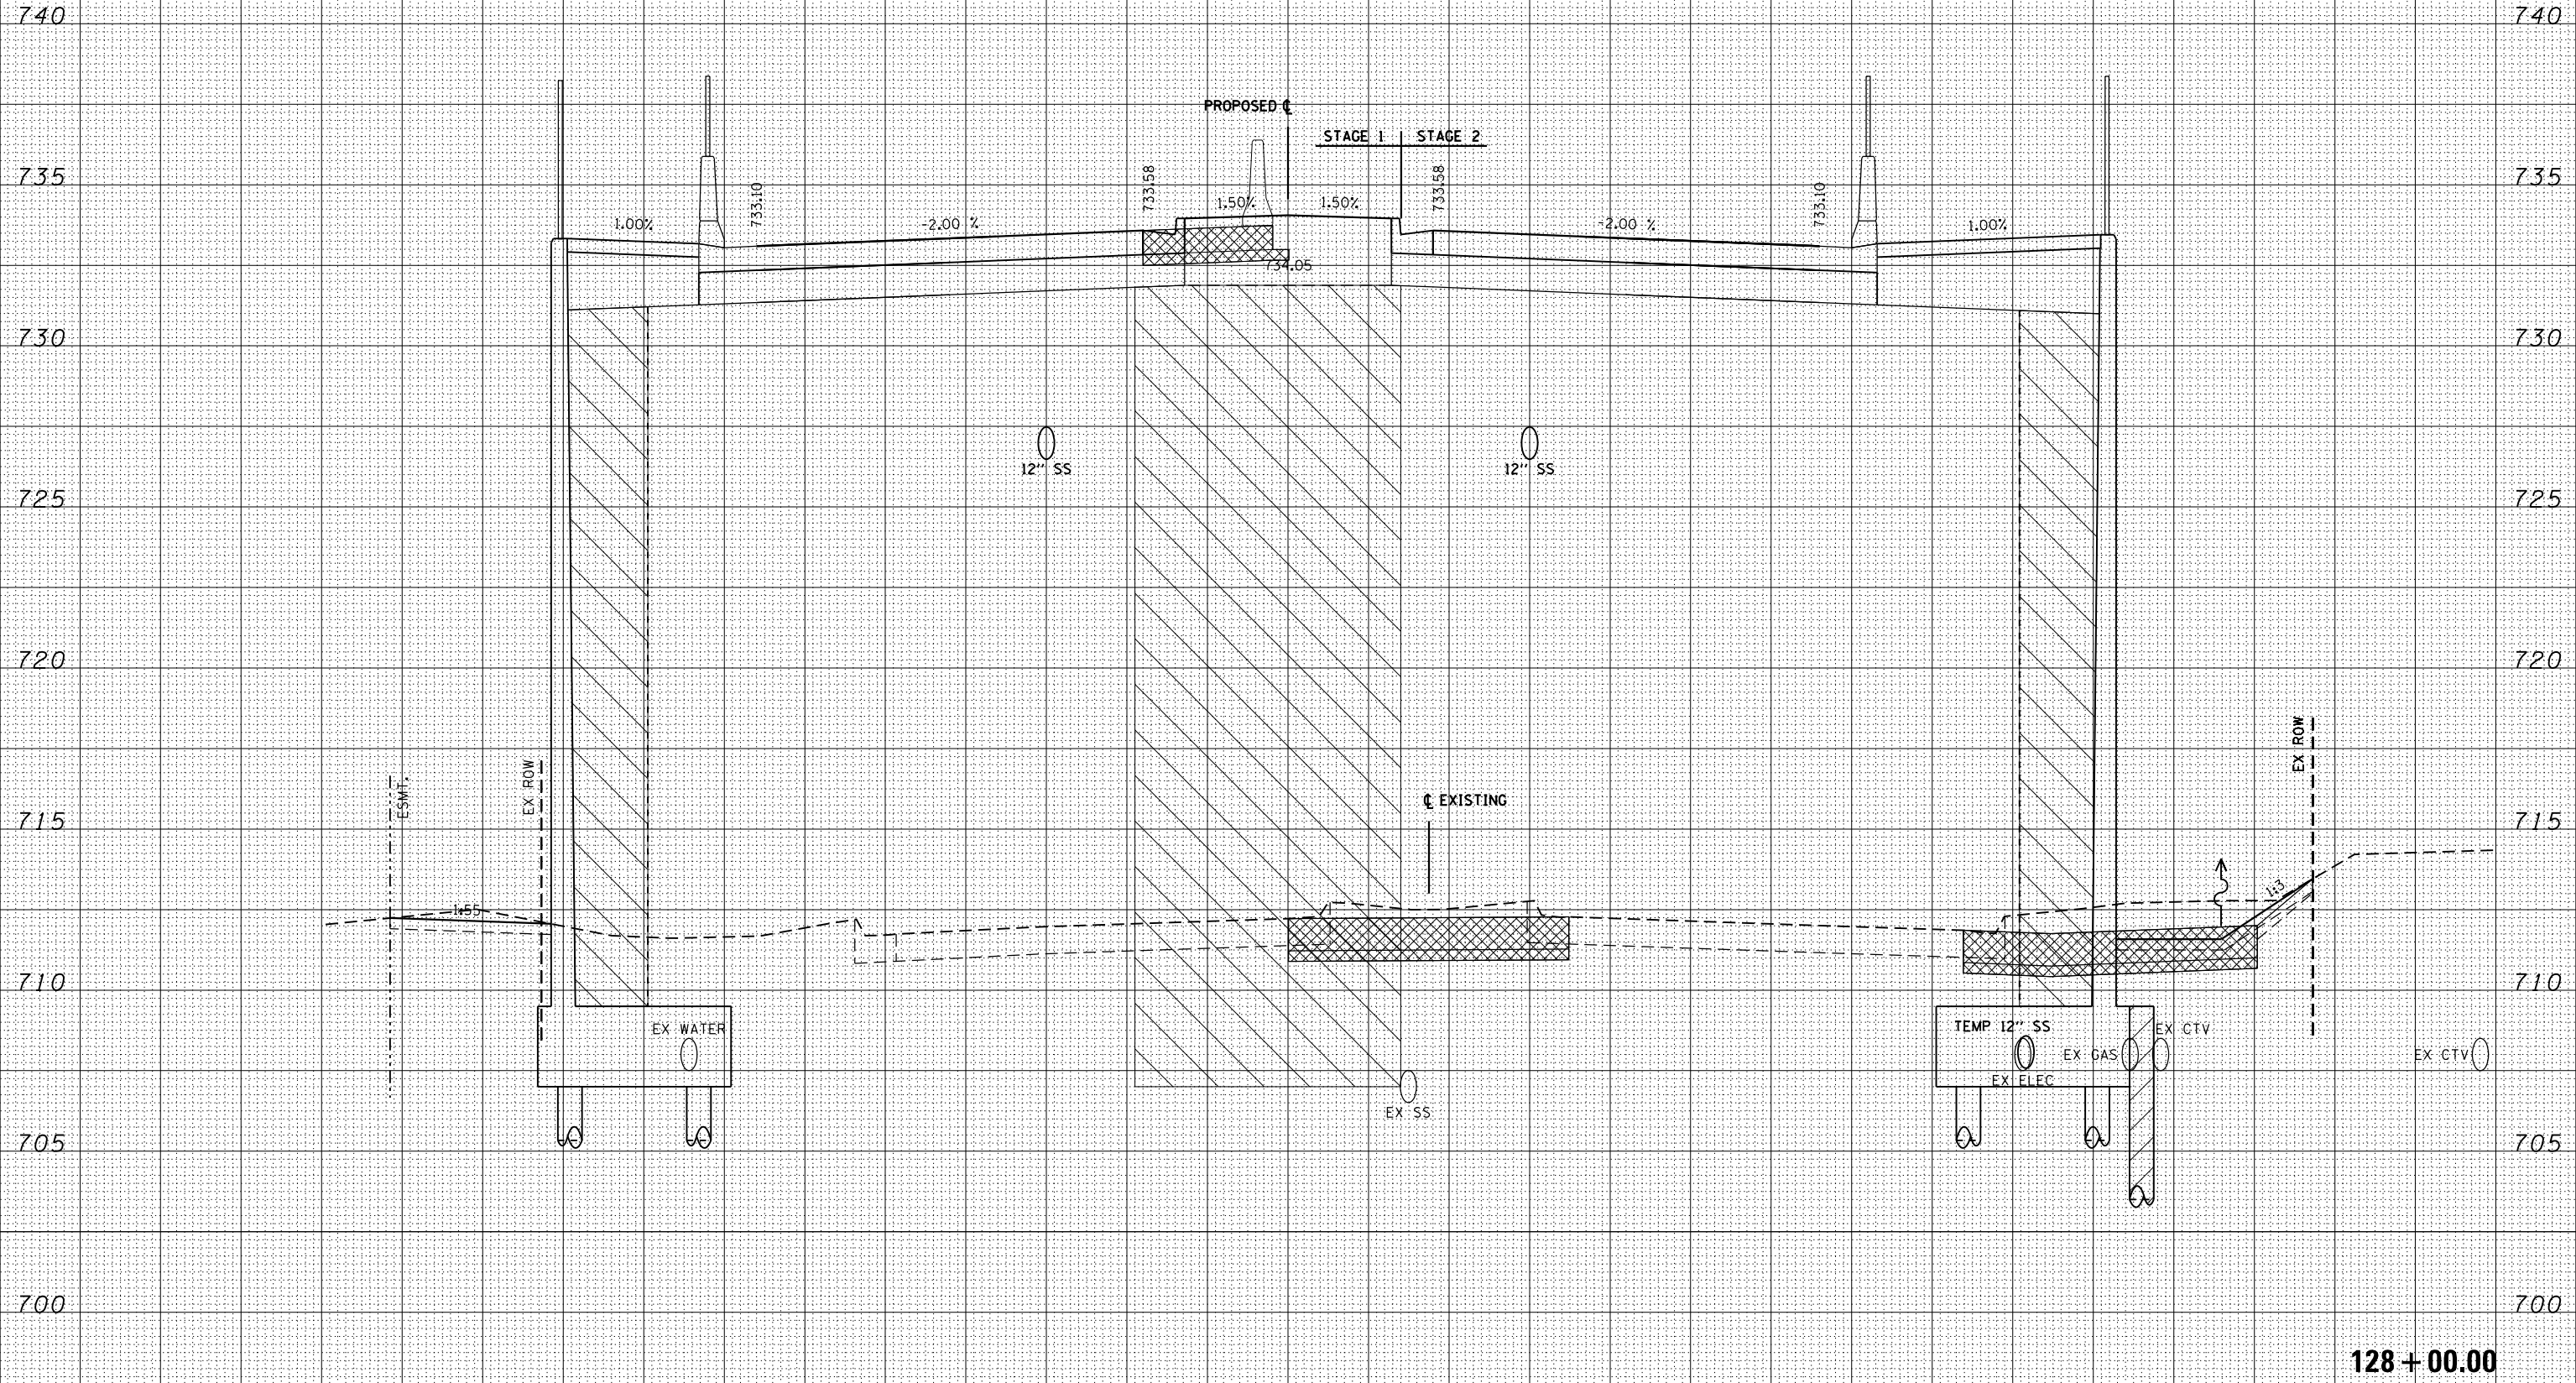

DATE	
BY	
SURVEYED	
PLOTTED	
TEMPLATE	
AREAS	
CHECKED	
FINAL	
NO.	

DATE	
BY	
SURVEYED	
PLOTTED	
TEMPLATE	
AREAS	
CHECKED	
ORIGINAL	
NO.	

128+00.00

FILE NAME =	USER NAME = michal.bartusiewicz	DESIGNED - MB	REVISIED -
G:\IDOT_25368367_US 34 at CN Ph2\Drawings\X5\160R06-sht-xsc.dgn		DRAWN - KJB	REVISIED -
		CHECKED - SPF	REVISIED -
		DATE - 02/28/2014	REVISIED -

STATE OF ILLINOIS
DEPARTMENT OF TRANSPORTATION

CROSS SECTIONS
US ROUTE 34

SCALE: SHEET NO. 31 OF 46 SHEETS STA. 128+00.00 TO STA. 128+00.00

F.A.P. RTE.	SECTION	COUNTY	TOTAL SHEETS	SHEET NO.
311	652-A	DUPAGE	383	357
			CONTRACT NO.	60R06
ILLINOIS FED. AID PROJECT				