


75 70 65 60 55 50 45 40 35 30 25 20 15 10 5 0 5 10 15 20 25 30 35 40 45 50 55 60 65 70 75

LOCATIONS OF UTILITIES ARE APPROXIMATE AND SUBJECT TO FIELD VERIFICATION.

DATE	
BY	
SURVEYED	
PLOTTED	
TEMPLATE	
AREAS	
CHECKED	
NO.	

PRE-STAGE    STAGE 1    STAGE 2  
 CUT = 86.19 SF    CUT = 7.52 SF    CUT = 1.76 SF  
 FILL = 0.0 SF    FILL = 443.2 SF    FILL = 509.1 SF

DATE	
BY	
SURVEYED	
PLOTTED	
TEMPLATE	
AREAS	
CHECKED	
NO.	

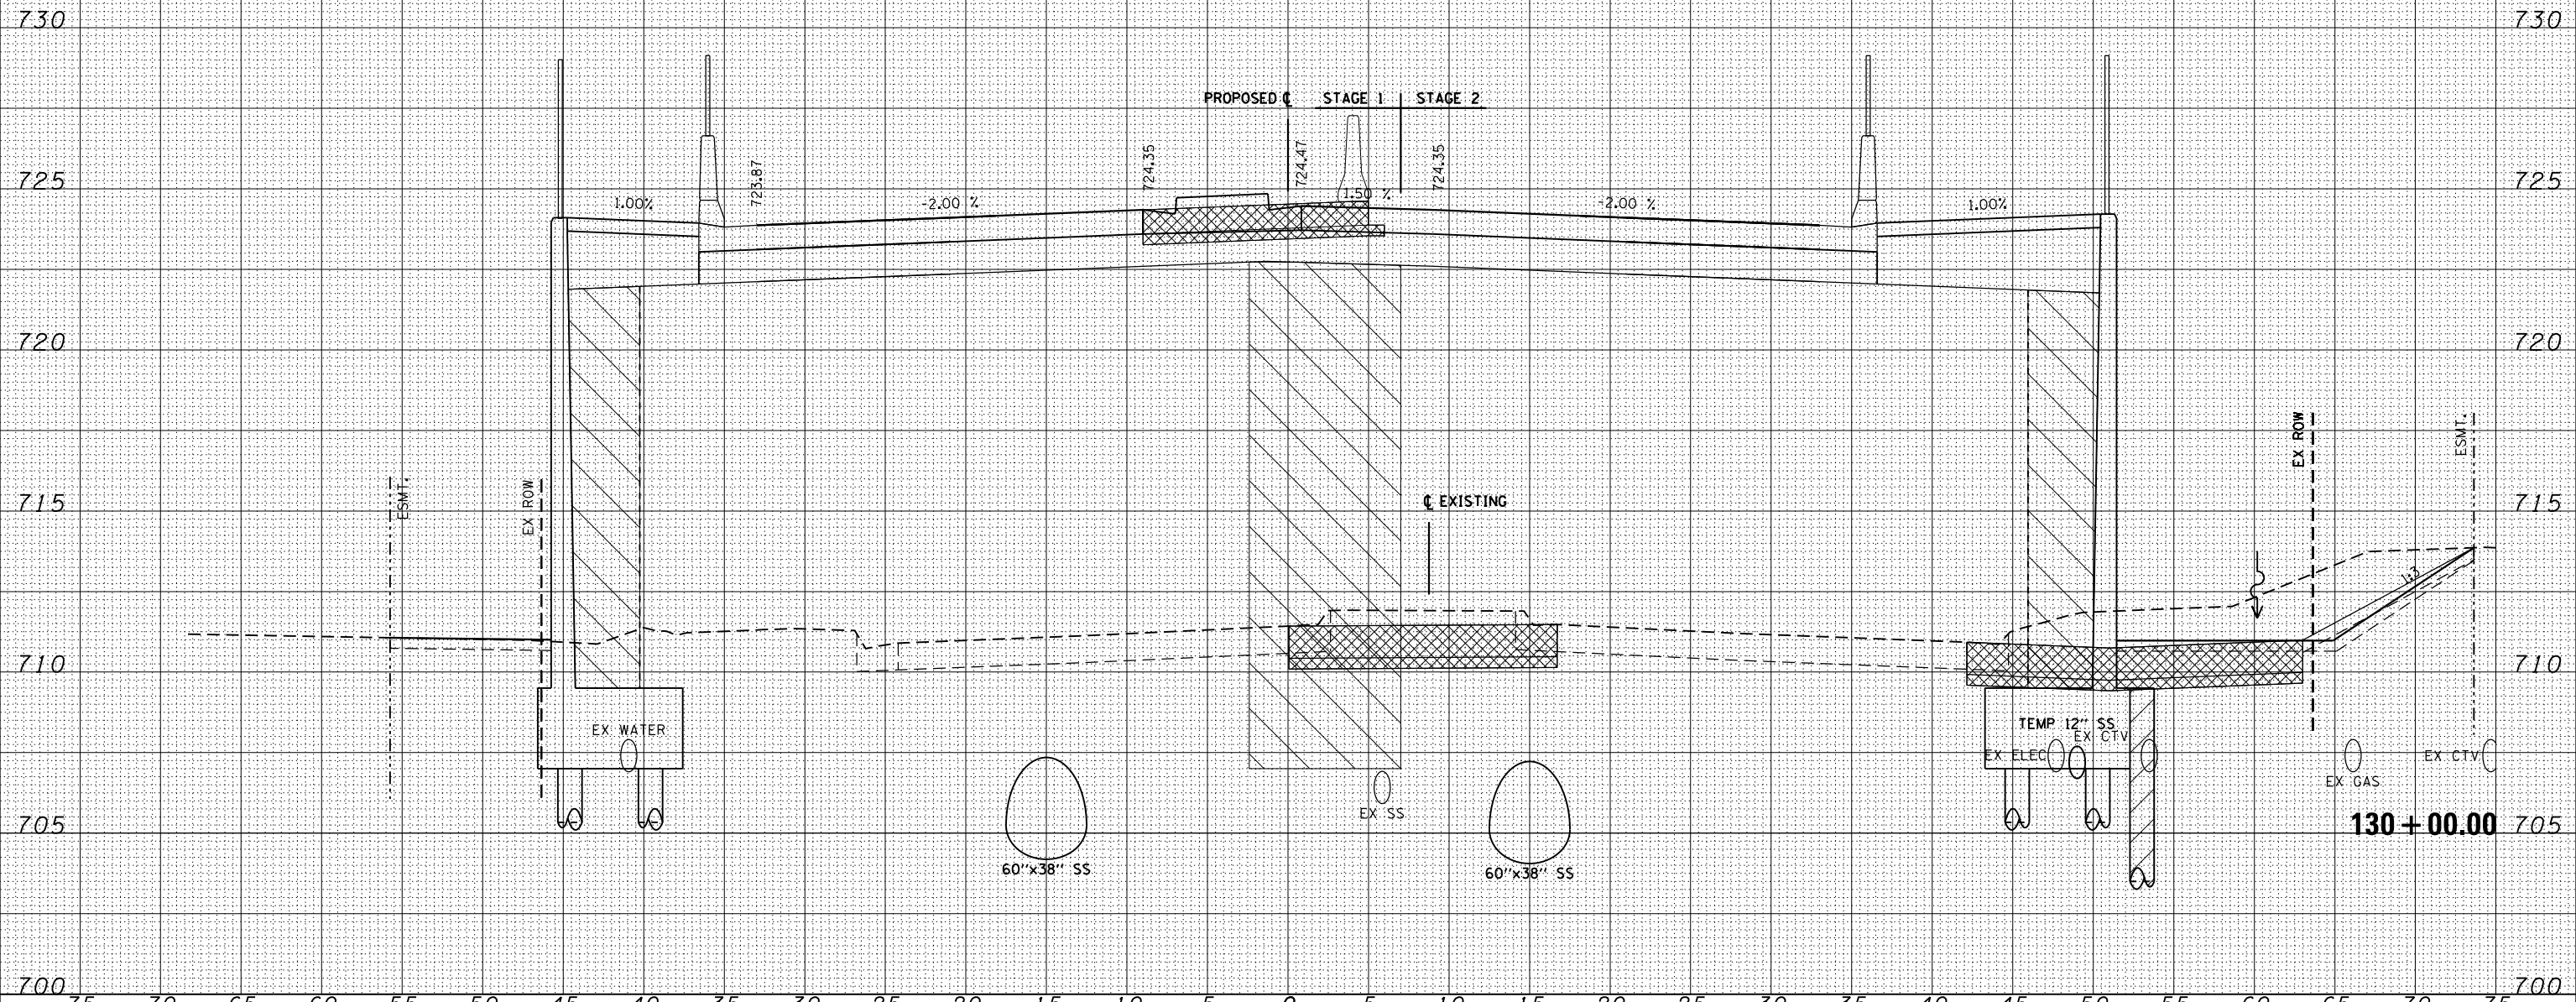

FILE NAME =	USER NAME = michal.bartusiewicz	DESIGNED - MB	REVISOR -	STATE OF ILLINOIS DEPARTMENT OF TRANSPORTATION	CROSS SECTIONS US ROUTE 34	SCALE:      SHEET NO. 35 OF 46 SHEETS      STA. 130+00.00 TO STA. 130+00.00	F.A.P. RTE.	SECTION	COUNTY	TOTAL SHEETS	SHEET NO.
G:\IDOT_25368367_US 34 at CN Ph2\Drawings\X5\160R06-sht-xsc.dgn	DRAWN - KJB	REVISOR -	311				652-A	DUPAGE	383	361	
PLOT SCALE = 10.0000' / in.	CHECKED - SPF	REVISOR -	CONTRACT NO. 60R06								
PLOT DATE = 02/28/2014	DATE - 02/28/2014	REVISOR -	ILLINOIS FED. AID PROJECT								