








LEGEND


-  WORK AREA
-  PAVEMENT CONSTRUCTED IN STAGE
-  PAVEMENT CONSTRUCTED IN PREVIOUS STAGE
-  TEMPORARY PAVEMENT
-  DRUM OR TYPE II BARRICADE WITH STEADY BURN MONO-DIRECTIONAL LIGHTS



SEE DRIVEWAY ENTRANCE DETAIL ON SHEET 45 (TYP)

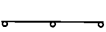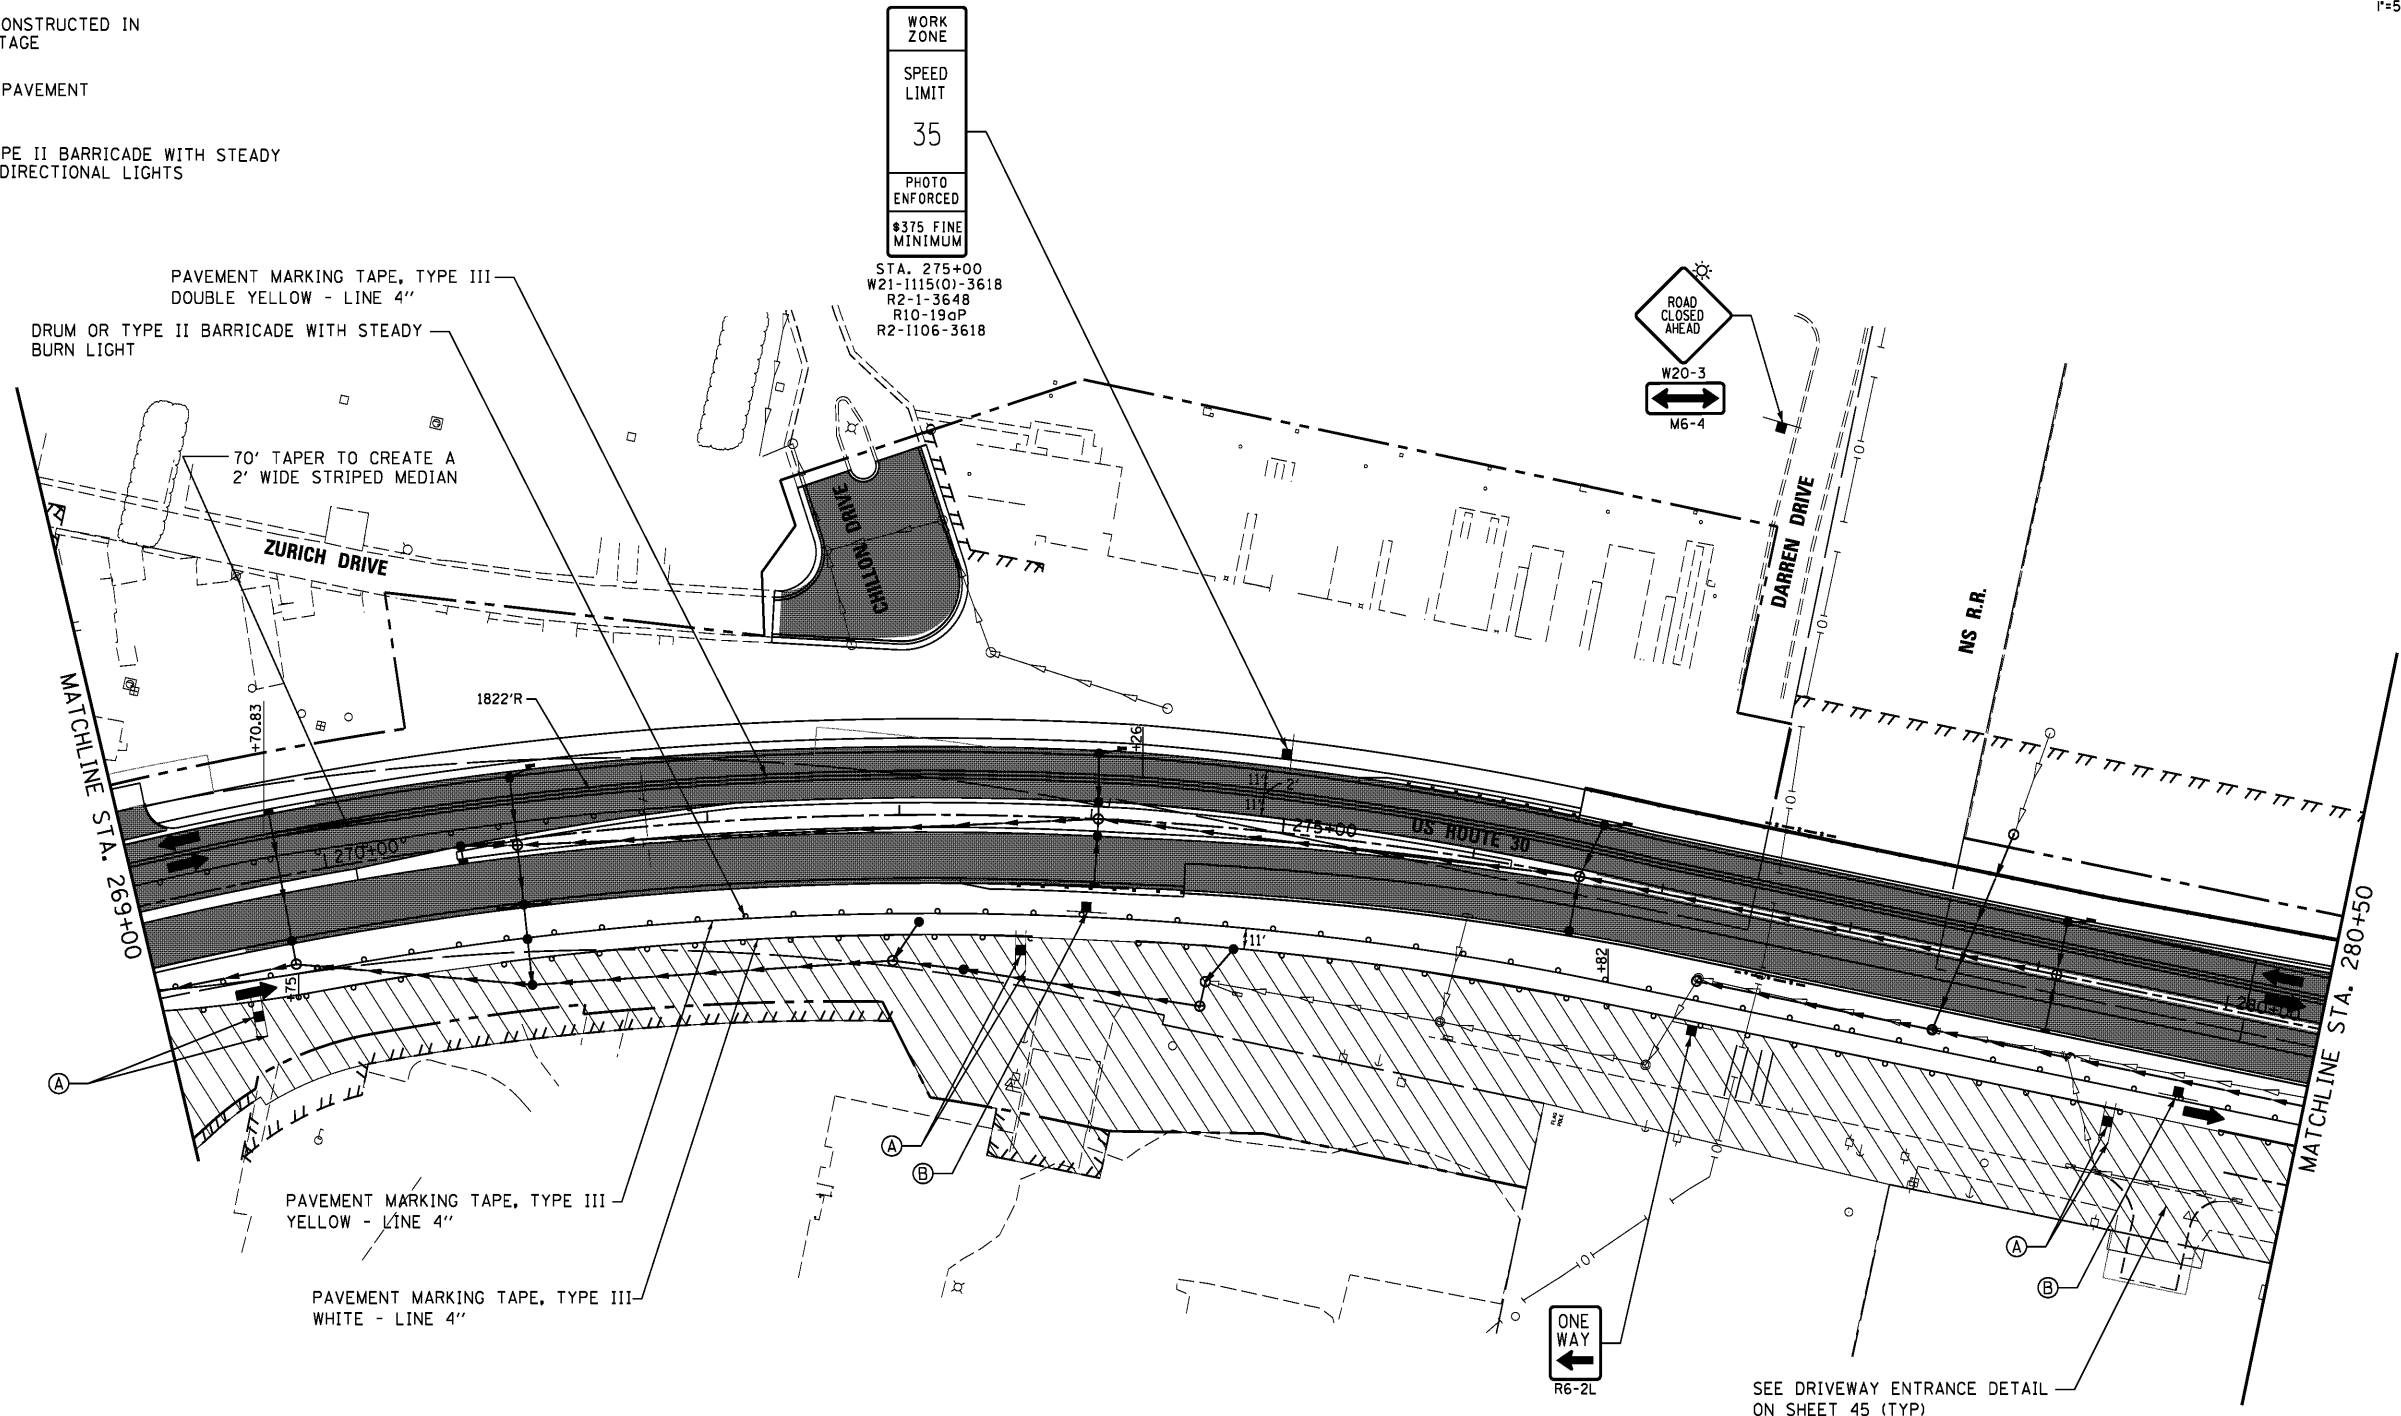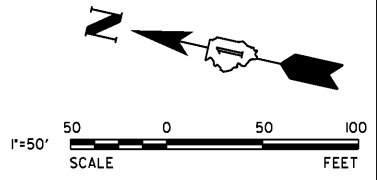

30" x 30" PER DISTRICT ONE DETAIL TC 26

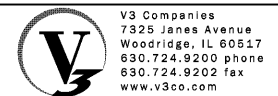

USER NAME = dsherman	DESIGNED - DTE	REVISED -
PLOT SCALE = 50'	DRAWN - DRP	REVISED -
PLOT DATE = 1/31/2014	CHECKED - VJD	REVISED -
	DATE - 01/31/2014	REVISED -

**STATE OF ILLINOIS
DEPARTMENT OF TRANSPORTATION**

MAINTENANCE OF TRAFFIC - STAGE 3 STATION 269+00 TO STATION 280+50		
SCALE: 1" = 50'	SHEET NO. 2 OF 5 SHEETS	STA. 269+00 TO STA. 280+50

F.A.P. RTE.	SECTION	COUNTY	TOTAL SHEETS	SHEET NO.
353	11-Y-A	COOK	354	59
CONTRACT NO. 60R19				
ILLINOIS FED. AID PROJECT				