

- LEGEND**
- WORK AREA
 - PAVEMENT CONSTRUCTED IN STAGE
 - PAVEMENT CONSTRUCTED IN PREVIOUS STAGE
 - TEMPORARY PAVEMENT
 - DRUM OR TYPE II BARRICADE WITH STEADY BURN MONO-DIRECTIONAL LIGHTS

START OF CONSTRUCTION WORK ZONE

200' 200' 200' 200'

WORK ZONE
SPEED LIMIT
35
PHOTO ENFORCED
#375 FINE MINIMUM

INSTALL SIGNAGE PER DISTRICT ONE DETAIL TC 14

LEFT TURN LANE
R3-1100L
 M6-2L

W20-1103(O)-36

M6-4-2115

BEGIN TAPER
WB LANE
DROP TAPER
STA 302+69 TO
STA 299+06

ARROW BOARD

END WORK ZONE SPEED LIMIT
020-1103(O)-3660

W20-1103(O)-36

M6-4-2115

W6-3-48

PAVEMENT MARKING TAPE, TYPE III WHITE - LINE 6"

PAVEMENT MARKING TAPE, TYPE III WHITE - LETTERS & SYMBOLS

END TAPER +06

KEEP RIGHT
R4-7B

40' STORAGE
TYPE III BARRICADE

PAVEMENT MARKING TAPE, TYPE III WHITE - LINE 24"

STOP
R1-1

DO NOT ENTER
R5-1-30

18"x18" FLAG

CAUTION NEW LANES OPEN STOP HERE

CUSTOM SIGN 24" x 30"

4" CAPS BLACK ON ORANGE

3" CAPS BLACK ON WHITE


PAVEMENT MARKING TAPE, TYPE III YELLOW - 12" DIAGONAL STRIP 25' SPACING

PAVEMENT MARKING TAPE, TYPE III WHITE - LETTERS & SYMBOLS

PAVEMENT MARKING TAPE, TYPE III WHITE - LINE 4"

W20-1103(O)-48

M6-1-2115

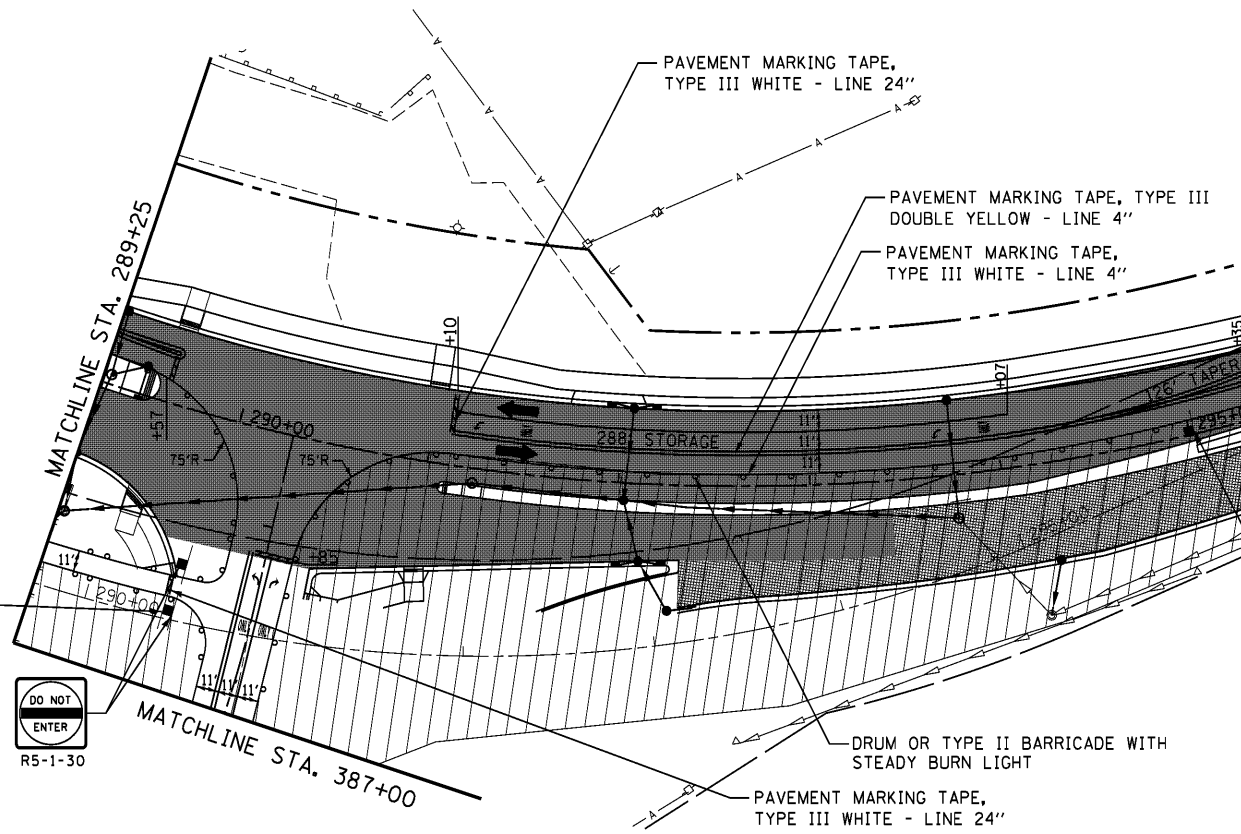


WORK ZONE
SPEED LIMIT
35
PHOTO ENFORCED
#375 FINE MINIMUM

STA. 295+00
W21-1115(O)-3618
R2-1-3648
R10-19aP-3618
R2-1106-3618

STOP
R1-1

DO NOT ENTER
R5-1-30

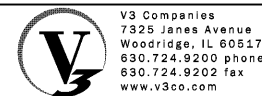

USER NAME = dsherman	DESIGNED - DTE	REVISED -
PLOT SCALE = 5/8"	DRAWN - DRP	REVISED -
PLOT DATE = 1/31/2014	CHECKED - VJD	REVISED -
	DATE - 01/31/2014	REVISED -

**STATE OF ILLINOIS
DEPARTMENT OF TRANSPORTATION**

**MAINTENANCE OF TRAFFIC - STAGE 3
STATION 289+25 TO STATION 304+00**

SCALE: 1" = 50' SHEET NO. 4 OF 5 SHEETS STA. 289+25 TO STA. 304+00

F.A.P. RTE.	SECTION	COUNTY	TOTAL SHEETS	SHEET NO.
353	11-Y-A	COOK	354	61
CONTRACT NO. 60R19				
ILLINOIS FED. AID PROJECT				