
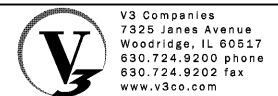
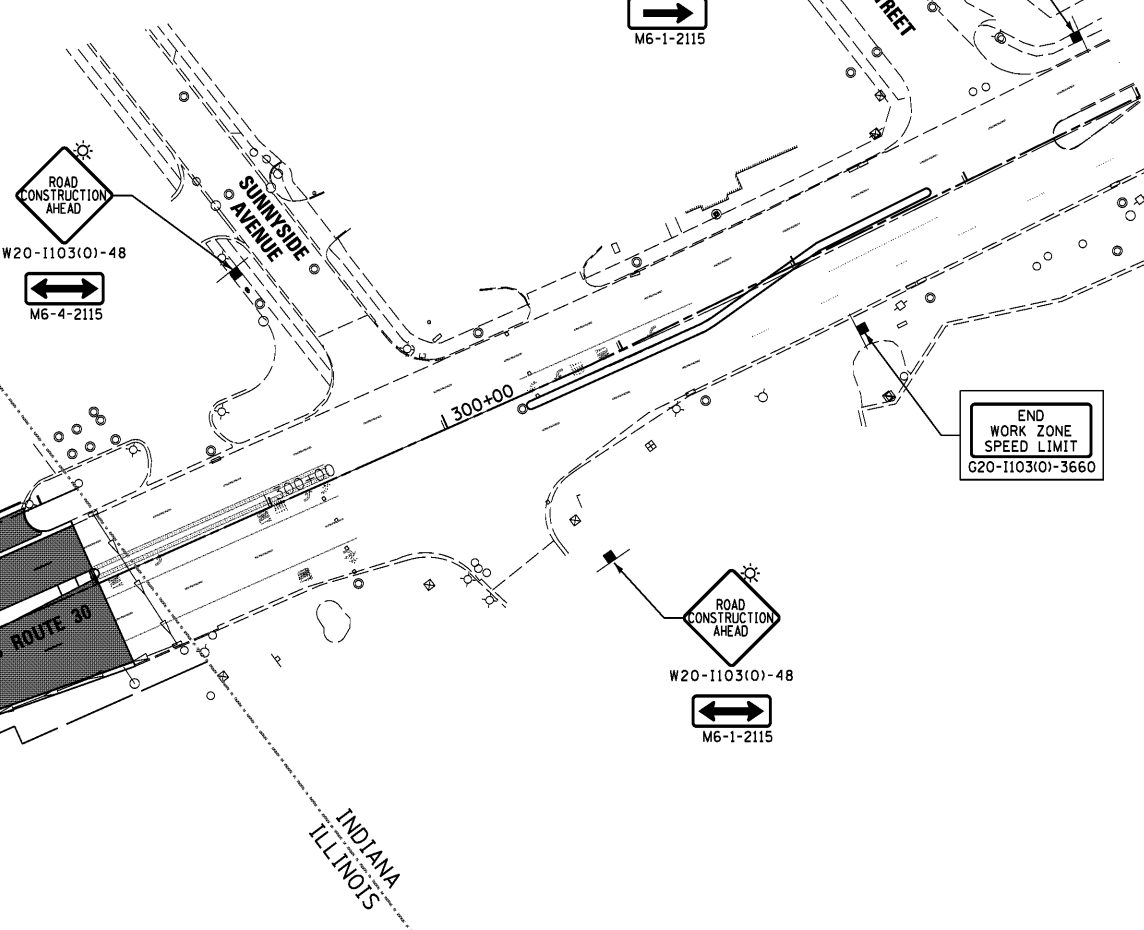
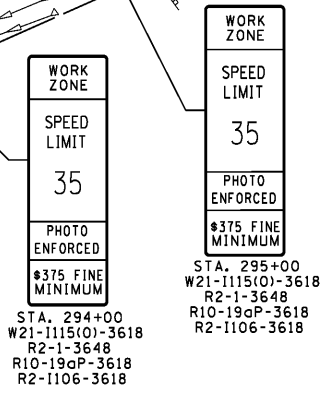
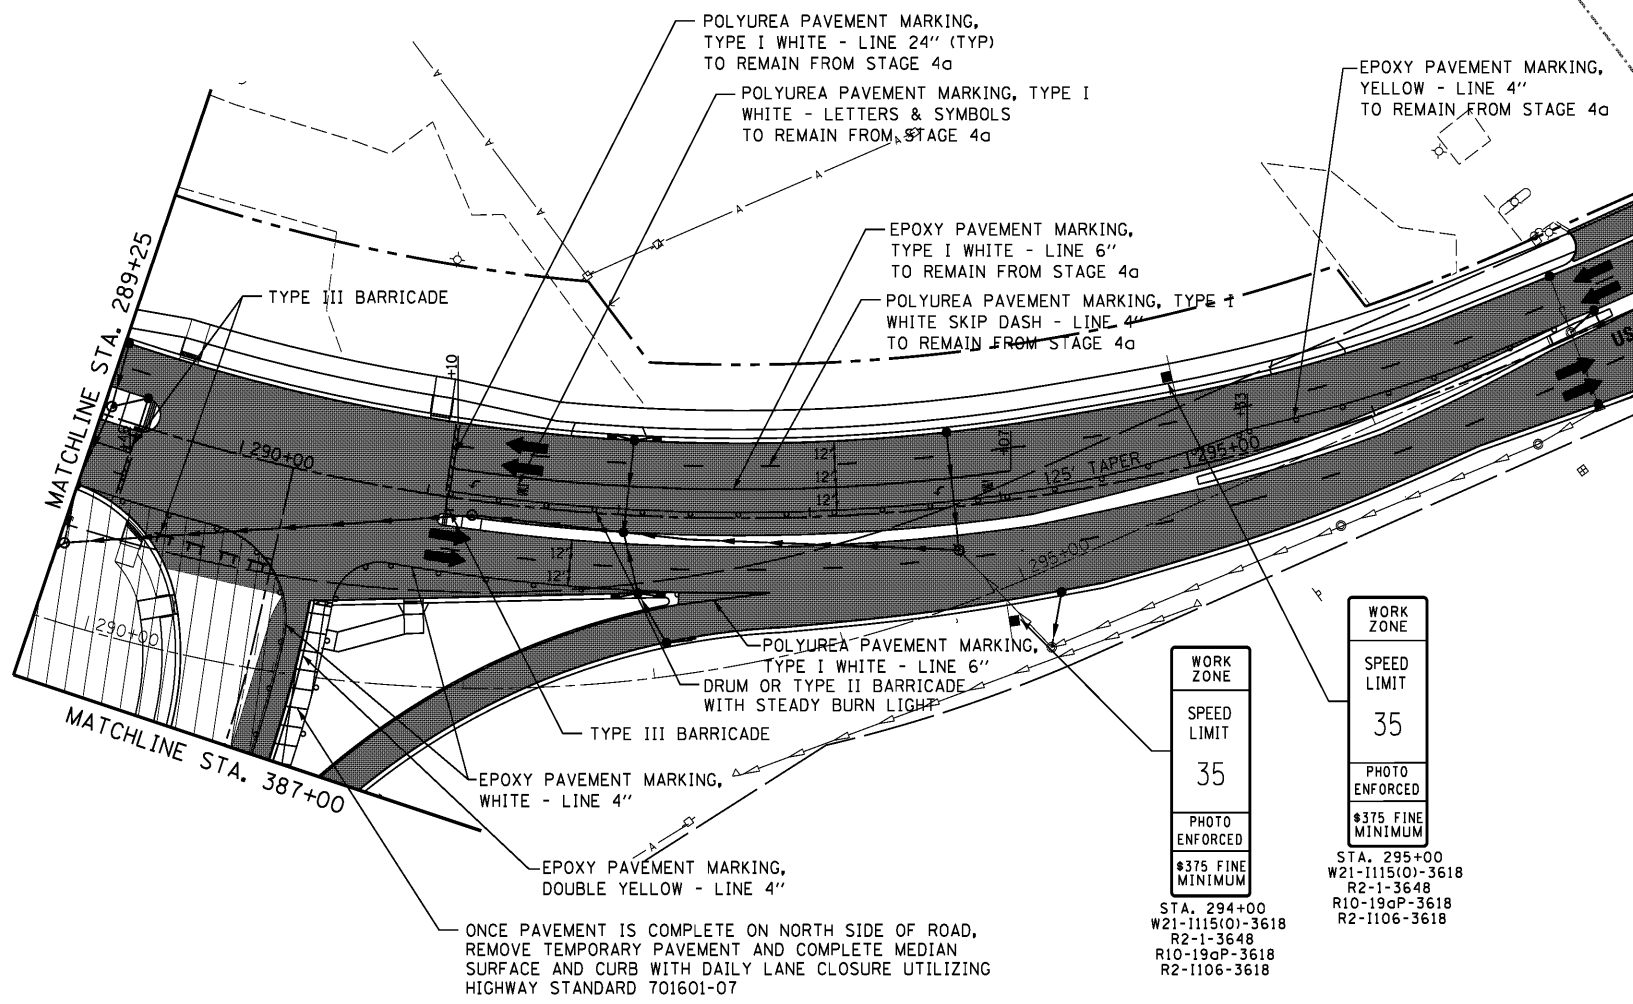


**LEGEND**

	WORK AREA
	PAVEMENT CONSTRUCTED IN STAGE
	PAVEMENT CONSTRUCTED IN PREVIOUS STAGE
	TEMPORARY PAVEMENT
	DRUM OR TYPE II BARRICADE WITH STEADY BURN MONO-DIRECTIONAL LIGHTS

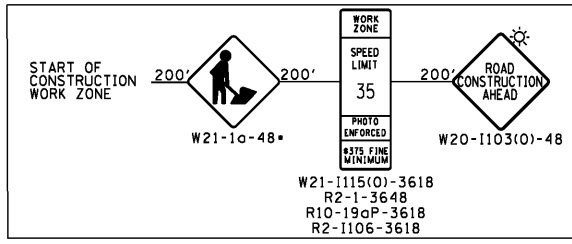

USER NAME = dsherman	DESIGNED - DTE	REVISED -
PLOT SCALE = 5/8"	DRAWN - DRP	REVISED -
PLOT DATE = 1/31/2014	CHECKED - VJD	REVISED -
	DATE - 01/31/2014	REVISED -

**STATE OF ILLINOIS  
DEPARTMENT OF TRANSPORTATION**

**MAINTENANCE OF TRAFFIC - STAGE 4b  
STATION 289+25 TO STATION 304+00**

SCALE: 1" = 50'    SHEET NO. 4 OF 5 SHEETS    STA. 289+25 TO STA. 304+00

F.A.P. RTE.	SECTION	COUNTY	TOTAL SHEETS	SHEET NO.
353	11-Y-A	COOK	354	71
CONTRACT NO. 60R19				
ILLINOIS FED. AID PROJECT				