


PLAN	SURVEYED	BY	DATE
	PLOTTED		
	CHECKED		
	ALIGNED		
	FILED		
	NO.		


PROFILE	SURVEYED	BY	DATE
	PLOTTED		
	CHECKED		
	STRUCTURE		
	NOTATIONS		
	CITY		
	NO.		

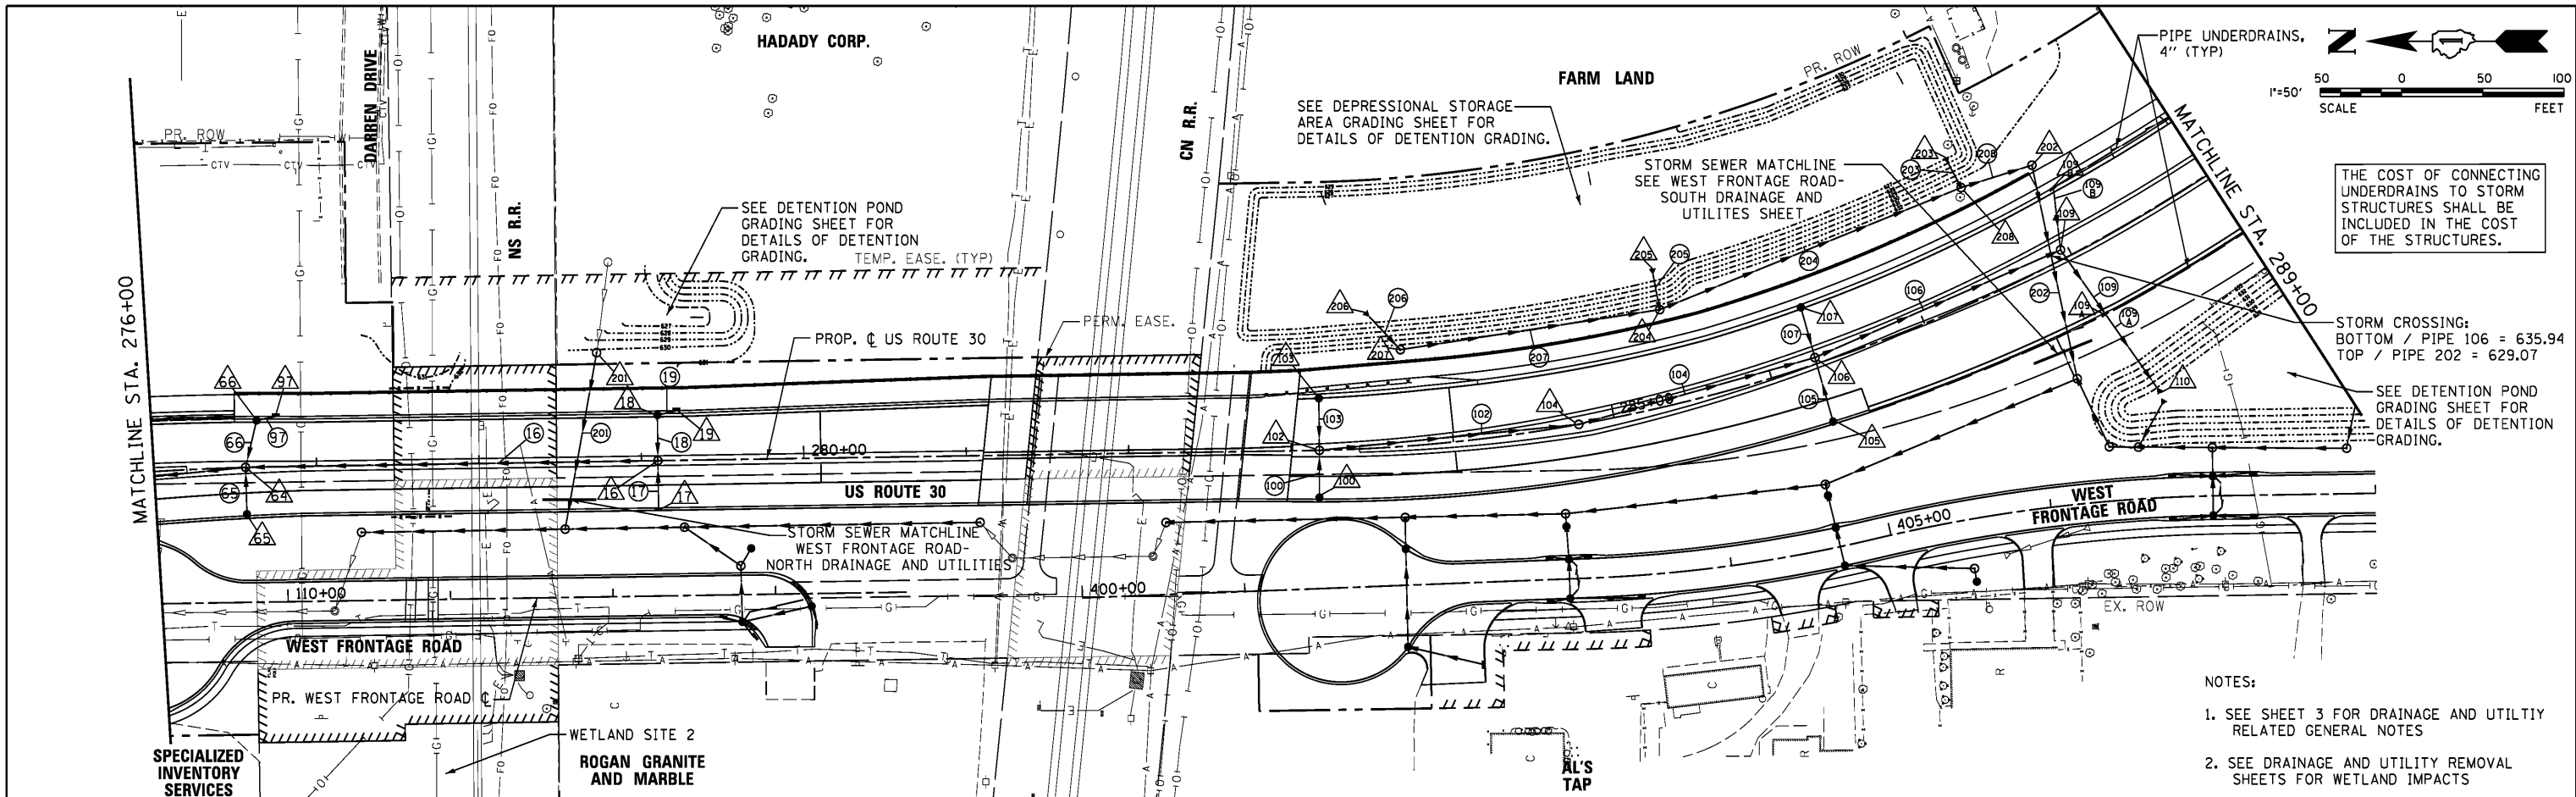

THE COST OF CONNECTING UNDERDRAINS TO STORM STRUCTURES SHALL BE INCLUDED IN THE COST OF THE STRUCTURES.

STORM CROSSING:  
BOTTOM / PIPE 106 = 635.94  
TOP / PIPE 202 = 629.07

- NOTES:
1. SEE SHEET 3 FOR DRAINAGE AND UTILITY RELATED GENERAL NOTES
  2. SEE DRAINAGE AND UTILITY REMOVAL SHEETS FOR WETLAND IMPACTS

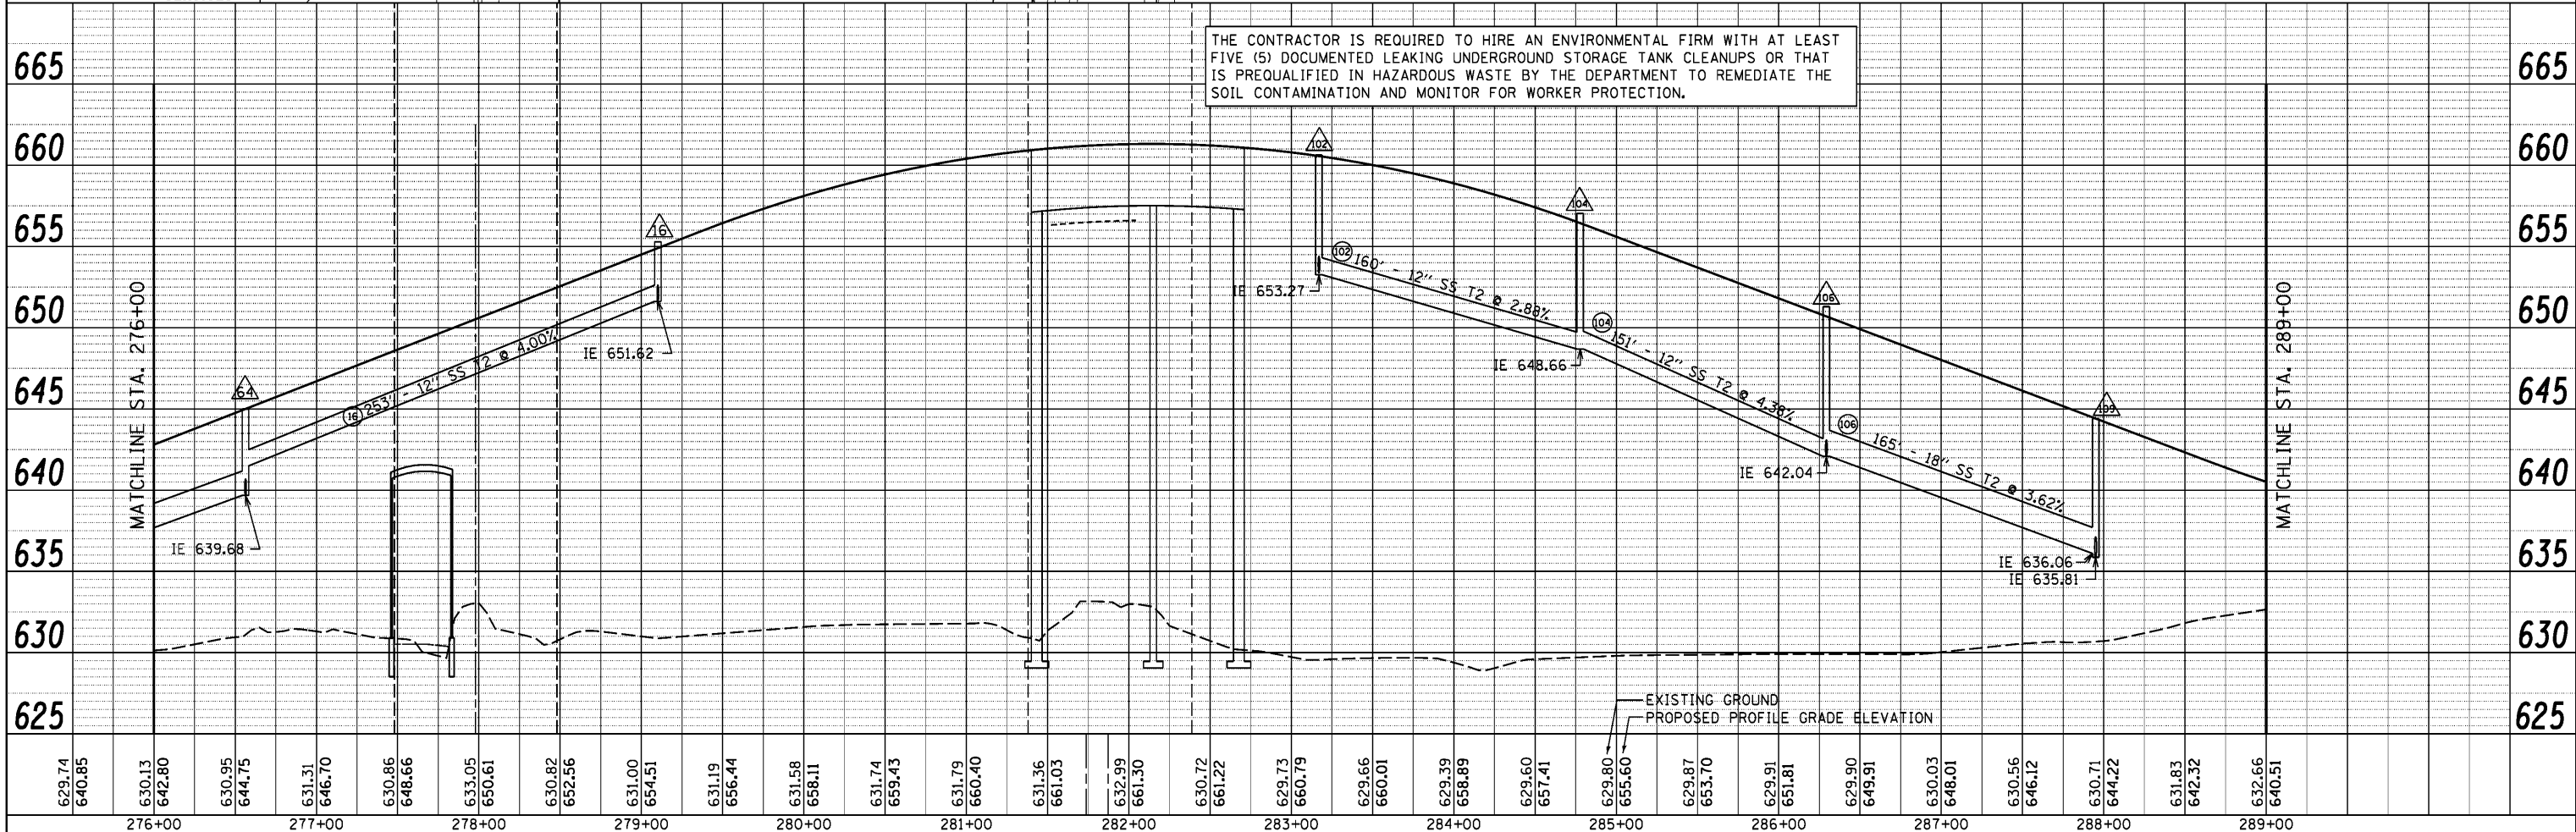

THE CONTRACTOR IS REQUIRED TO HIRE AN ENVIRONMENTAL FIRM WITH AT LEAST FIVE (5) DOCUMENTED LEAKING UNDERGROUND STORAGE TANK CLEANUPS OR THAT IS PREQUALIFIED IN HAZARDOUS WASTE BY THE DEPARTMENT TO REMEDIATE THE SOIL CONTAMINATION AND MONITOR FOR WORKER PROTECTION.

629.74 640.85	630.13 642.80	630.95 644.75	631.31 646.70	630.86 648.66	633.05 650.61	630.82 652.56	631.00 654.51	631.19 656.44	631.58 658.11	631.74 659.43	631.79 660.40	631.36 661.03	632.99 661.30	630.72 661.22	629.73 660.79	629.66 660.01	629.39 658.89	629.60 657.41	629.80 655.60	629.87 653.70	629.91 651.81	629.90 649.91	630.03 648.01	630.56 646.12	630.71 644.22	631.83 642.32	632.66 640.51	665	
276+00	277+00	278+00	279+00	280+00	281+00	282+00	283+00	284+00	285+00	286+00	287+00	288+00	289+00																

V3 Companies  
7325 Janes Avenue  
Woodridge, IL 60517  
830.724.9200 phone  
830.724.9202 fax  
www.v3co.com

USER NAME = dsherman  
DESIGNED - DTE  
DRAWN - DRP  
CHECKED - VJD  
DATE - 02/21/2014

STATE OF ILLINOIS  
DEPARTMENT OF TRANSPORTATION

US ROUTE 30 DRAINAGE AND UTILITIES  
STATION 276+00 TO STATION 289+00  
SCALE: 1" = 50'

F.A.P. RTE. 353  
SECTION 11-Y-A  
COUNTY COOK  
TOTAL SHEETS 354  
SHEET NO. 114  
CONTRACT NO. 60R19  
ILLINOIS FED. AID PROJECT