


**LEGEND**



\*\*\* Porous Granular Embankment



\*\* Select Fill with Soil Reinforcement

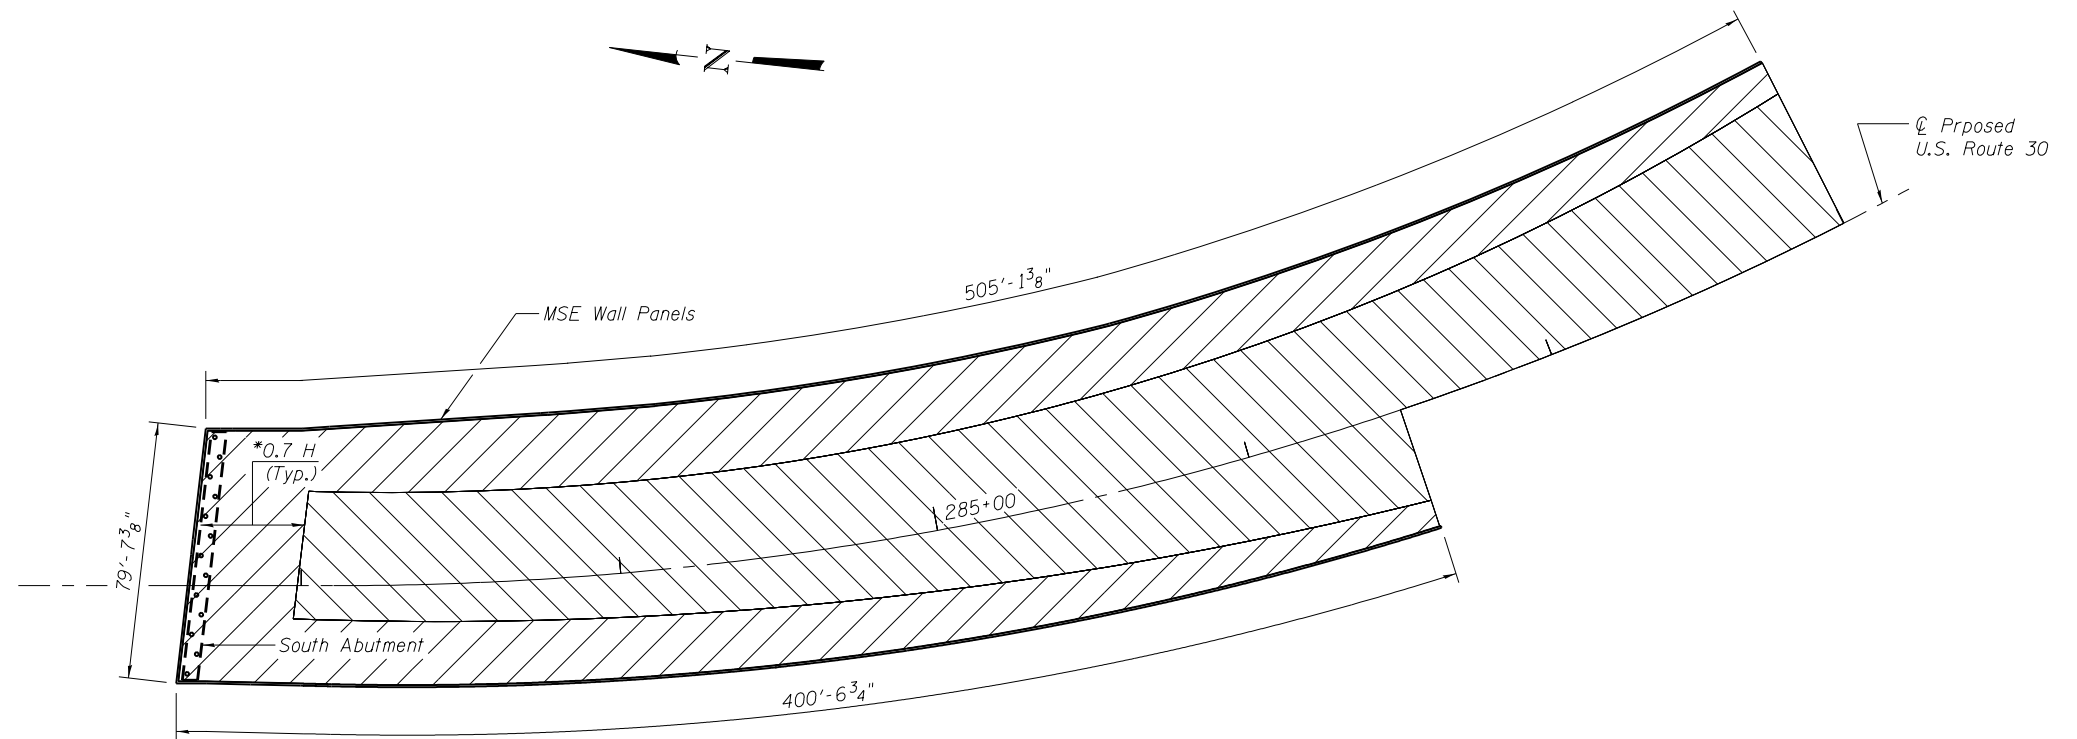

**PLAN**

\* Assumed length, to be determined by MSE Wall Supplier.

\*\* Cost included with Mechanically Stabilized Earth Retaining Walls, see Special Provisions.

\*\*\* At Contractor's choice, Select Fill may be substituted for Porous Granular Embankment at no additional cost.

\*\*\*\* Based on Hy-Span section. May vary depending on manufacturer's specifications.



USER NAME =	DESIGNED - EVS	REVISED
	CHECKED - WJV	REVISED
PLOT SCALE =	DRAWN - EVS	REVISED
PLOT DATE =	CHECKED - WJV	REVISED

**STATE OF ILLINOIS  
DEPARTMENT OF TRANSPORTATION**

**MSE RETAINING WALLS GENERAL LAYOUT  
STRUCTURE NO. 016-1280**

SHEET NO. 3 OF 25 SHEETS

F.A.P. RTE.	SECTION	COUNTY	TOTAL SHEETS	SHEET NO.
353	11-Y-A	COOK	354	258
				CONTRACT NO. 60R19
ILLINOIS FED. AID PROJECT				