
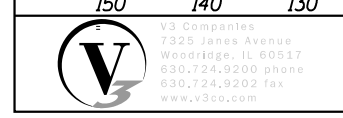


**NOTE:**  
VERTICAL LOCATIONS OF EXISTING UNDERGROUND  
TELEPHONE, ELECTRIC AND GAS LINES ARE  
APPROXIMATE AND NEED TO BE FIELD VERIFIED

DATE	
BY	
SURVEYED	
PLOTTED	
TEMPLATE	
AREAS	
CHECKED	
FINAL	
SURVEY	
NOTE BOOK	
NO.	

DATE	
BY	
SURVEYED	
PLOTTED	
TEMPLATE	
AREAS	
CHECKED	
ORIGINAL	
SURVEY	
NOTE BOOK	
NO.	

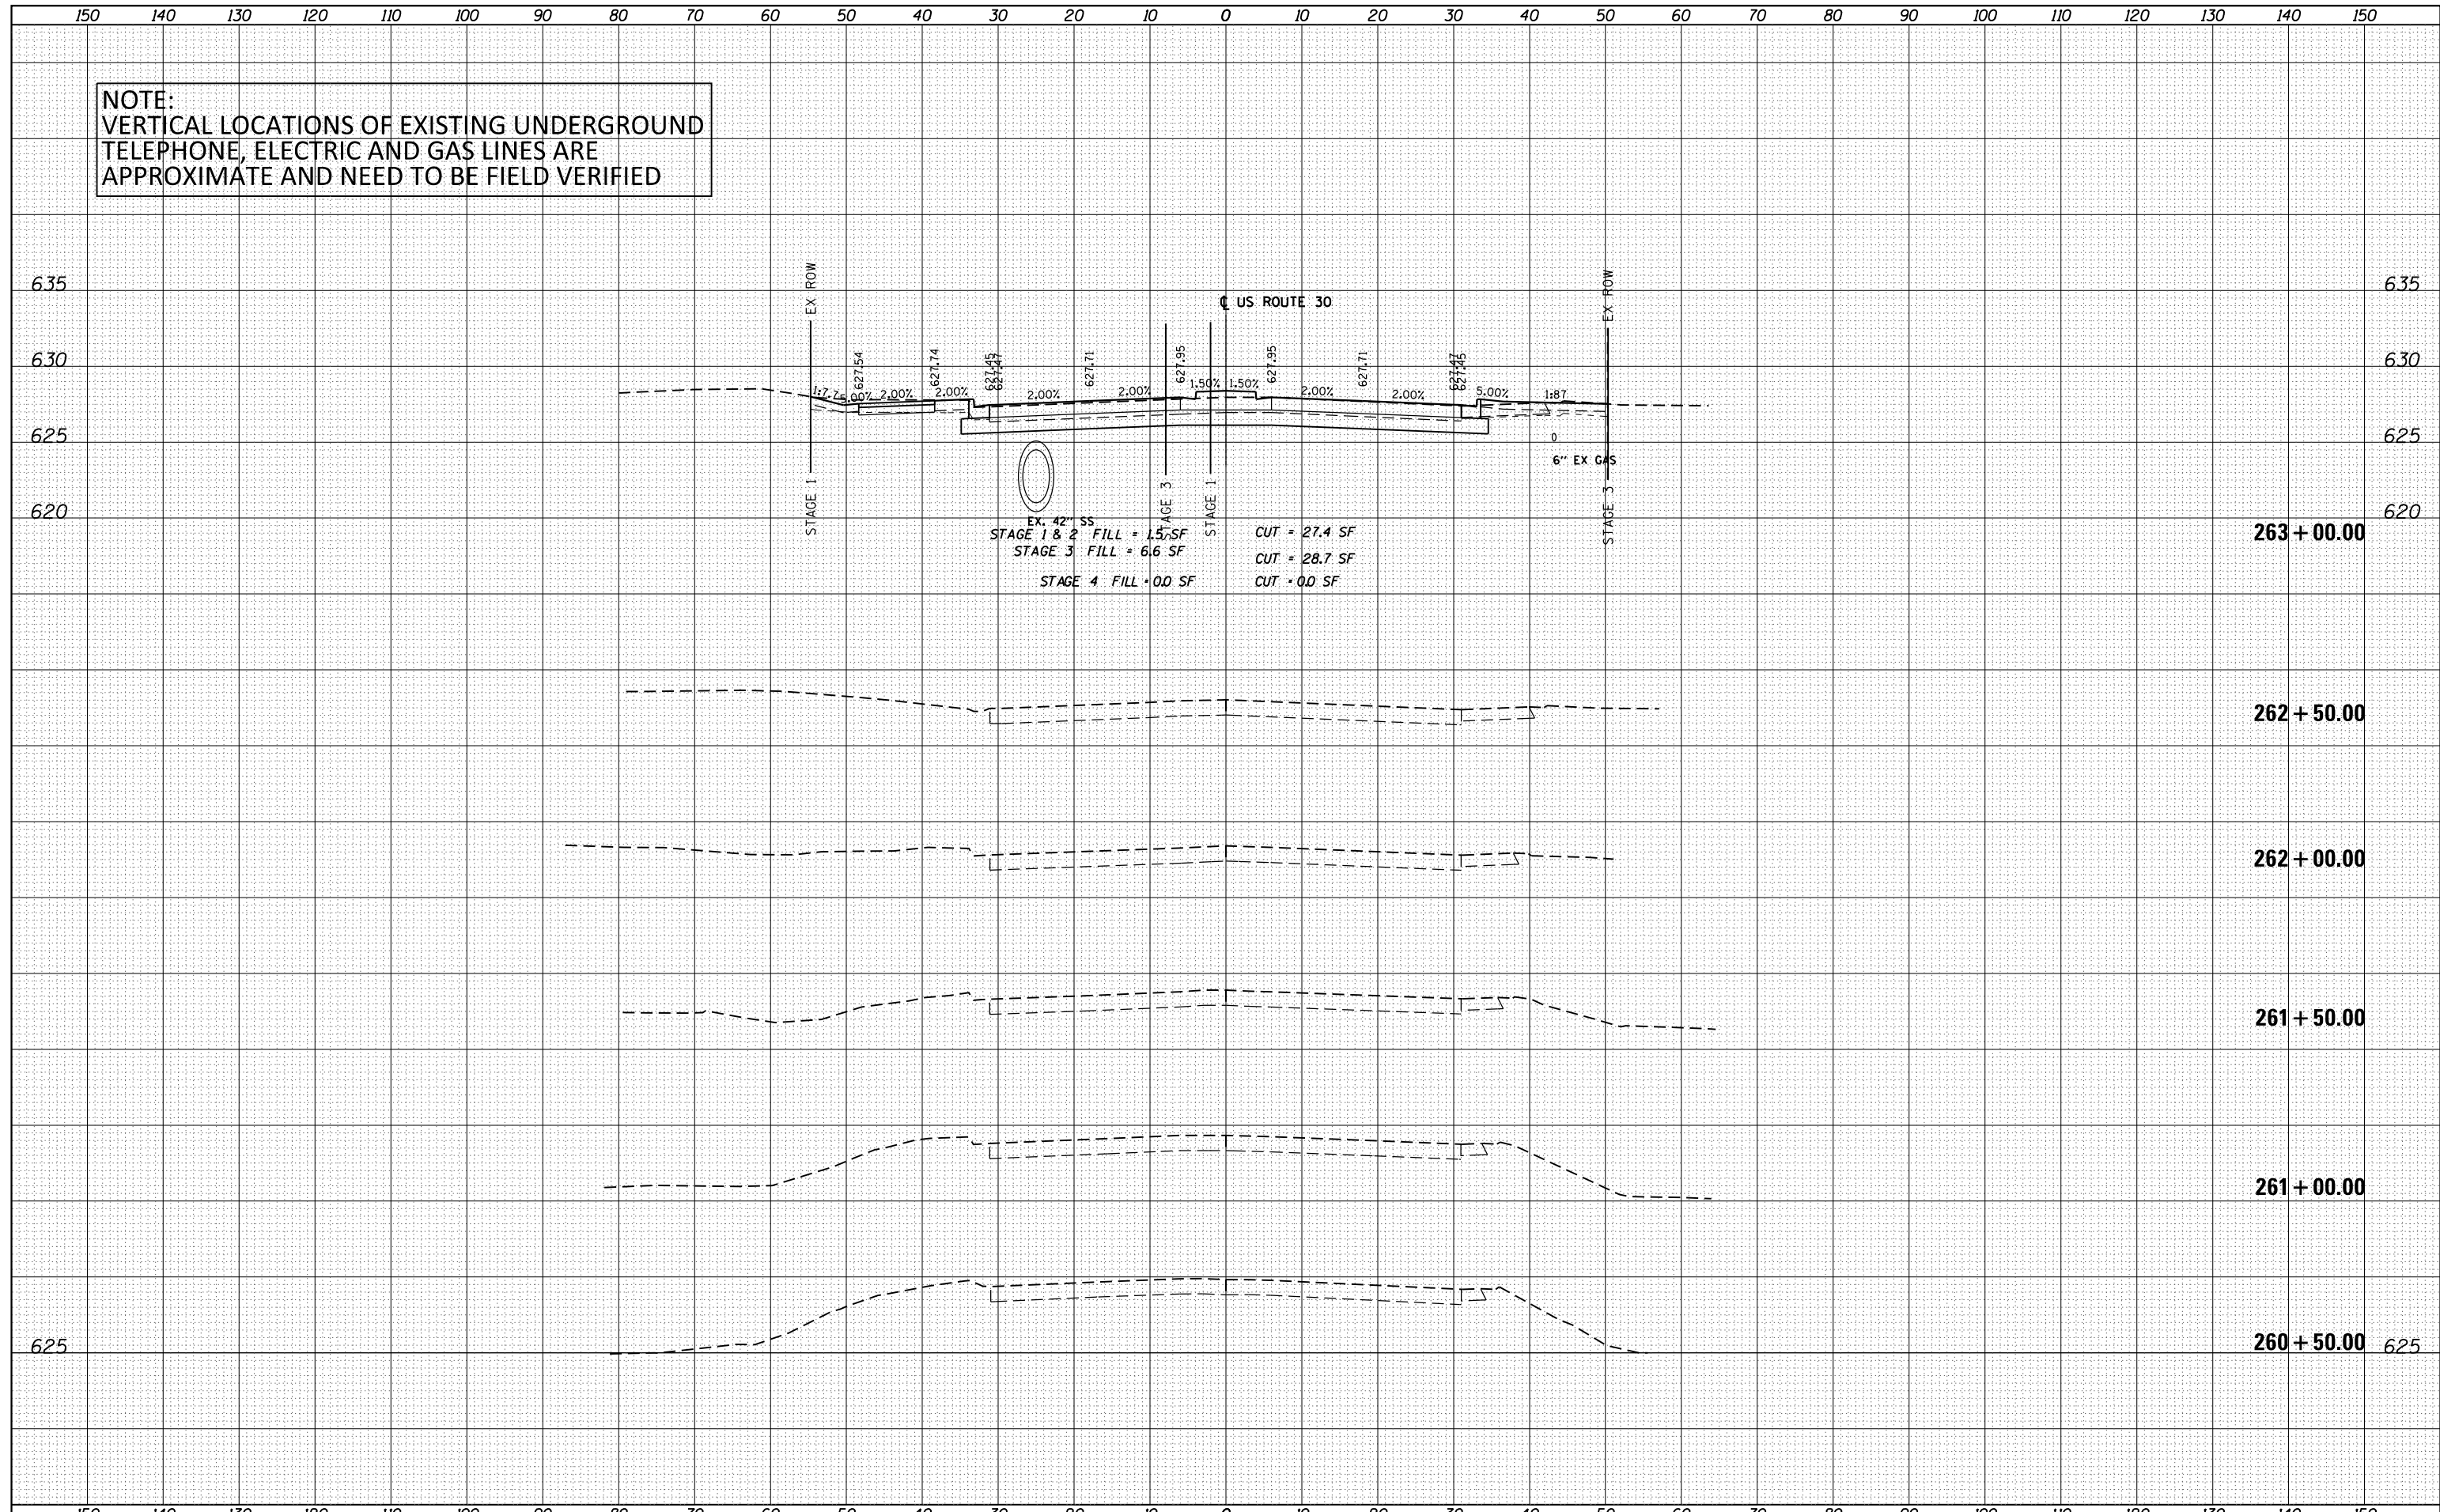

USER NAME = hshah	DESIGNED - DSS	REVISED -
	DRAWN - DRP	REVISED -
PLOT SCALE = 20.0000' / in.	CHECKED - VJD	REVISED -
PLOT DATE = 8/13/2013	DATE - 08/14/2013	REVISED -

**STATE OF ILLINOIS  
DEPARTMENT OF TRANSPORTATION**

**US ROUTE 30  
CROSS SECTIONS**

SCALE: 1"=10' HORIZ. 1"=5' VERT. SHEET 1 OF 37 SHEETS STA. 260+50.00 TO STA. 263+00.00

F.A. RTÉ.	SECTION	COUNTY	TOTAL SHEETS	SHEET NO.
			354	311
CONTRACT NO. 60R19				
ILLINOIS FED. AID PROJECT				