
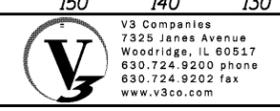


DATE
BY
SURVEYED
PLOTTED
TEMPLATE
NOTE BOOK
AREAS CHECKED

DATE
BY
SURVEYED
PLOTTED
TEMPLATE
NOTE BOOK
AREAS CHECKED

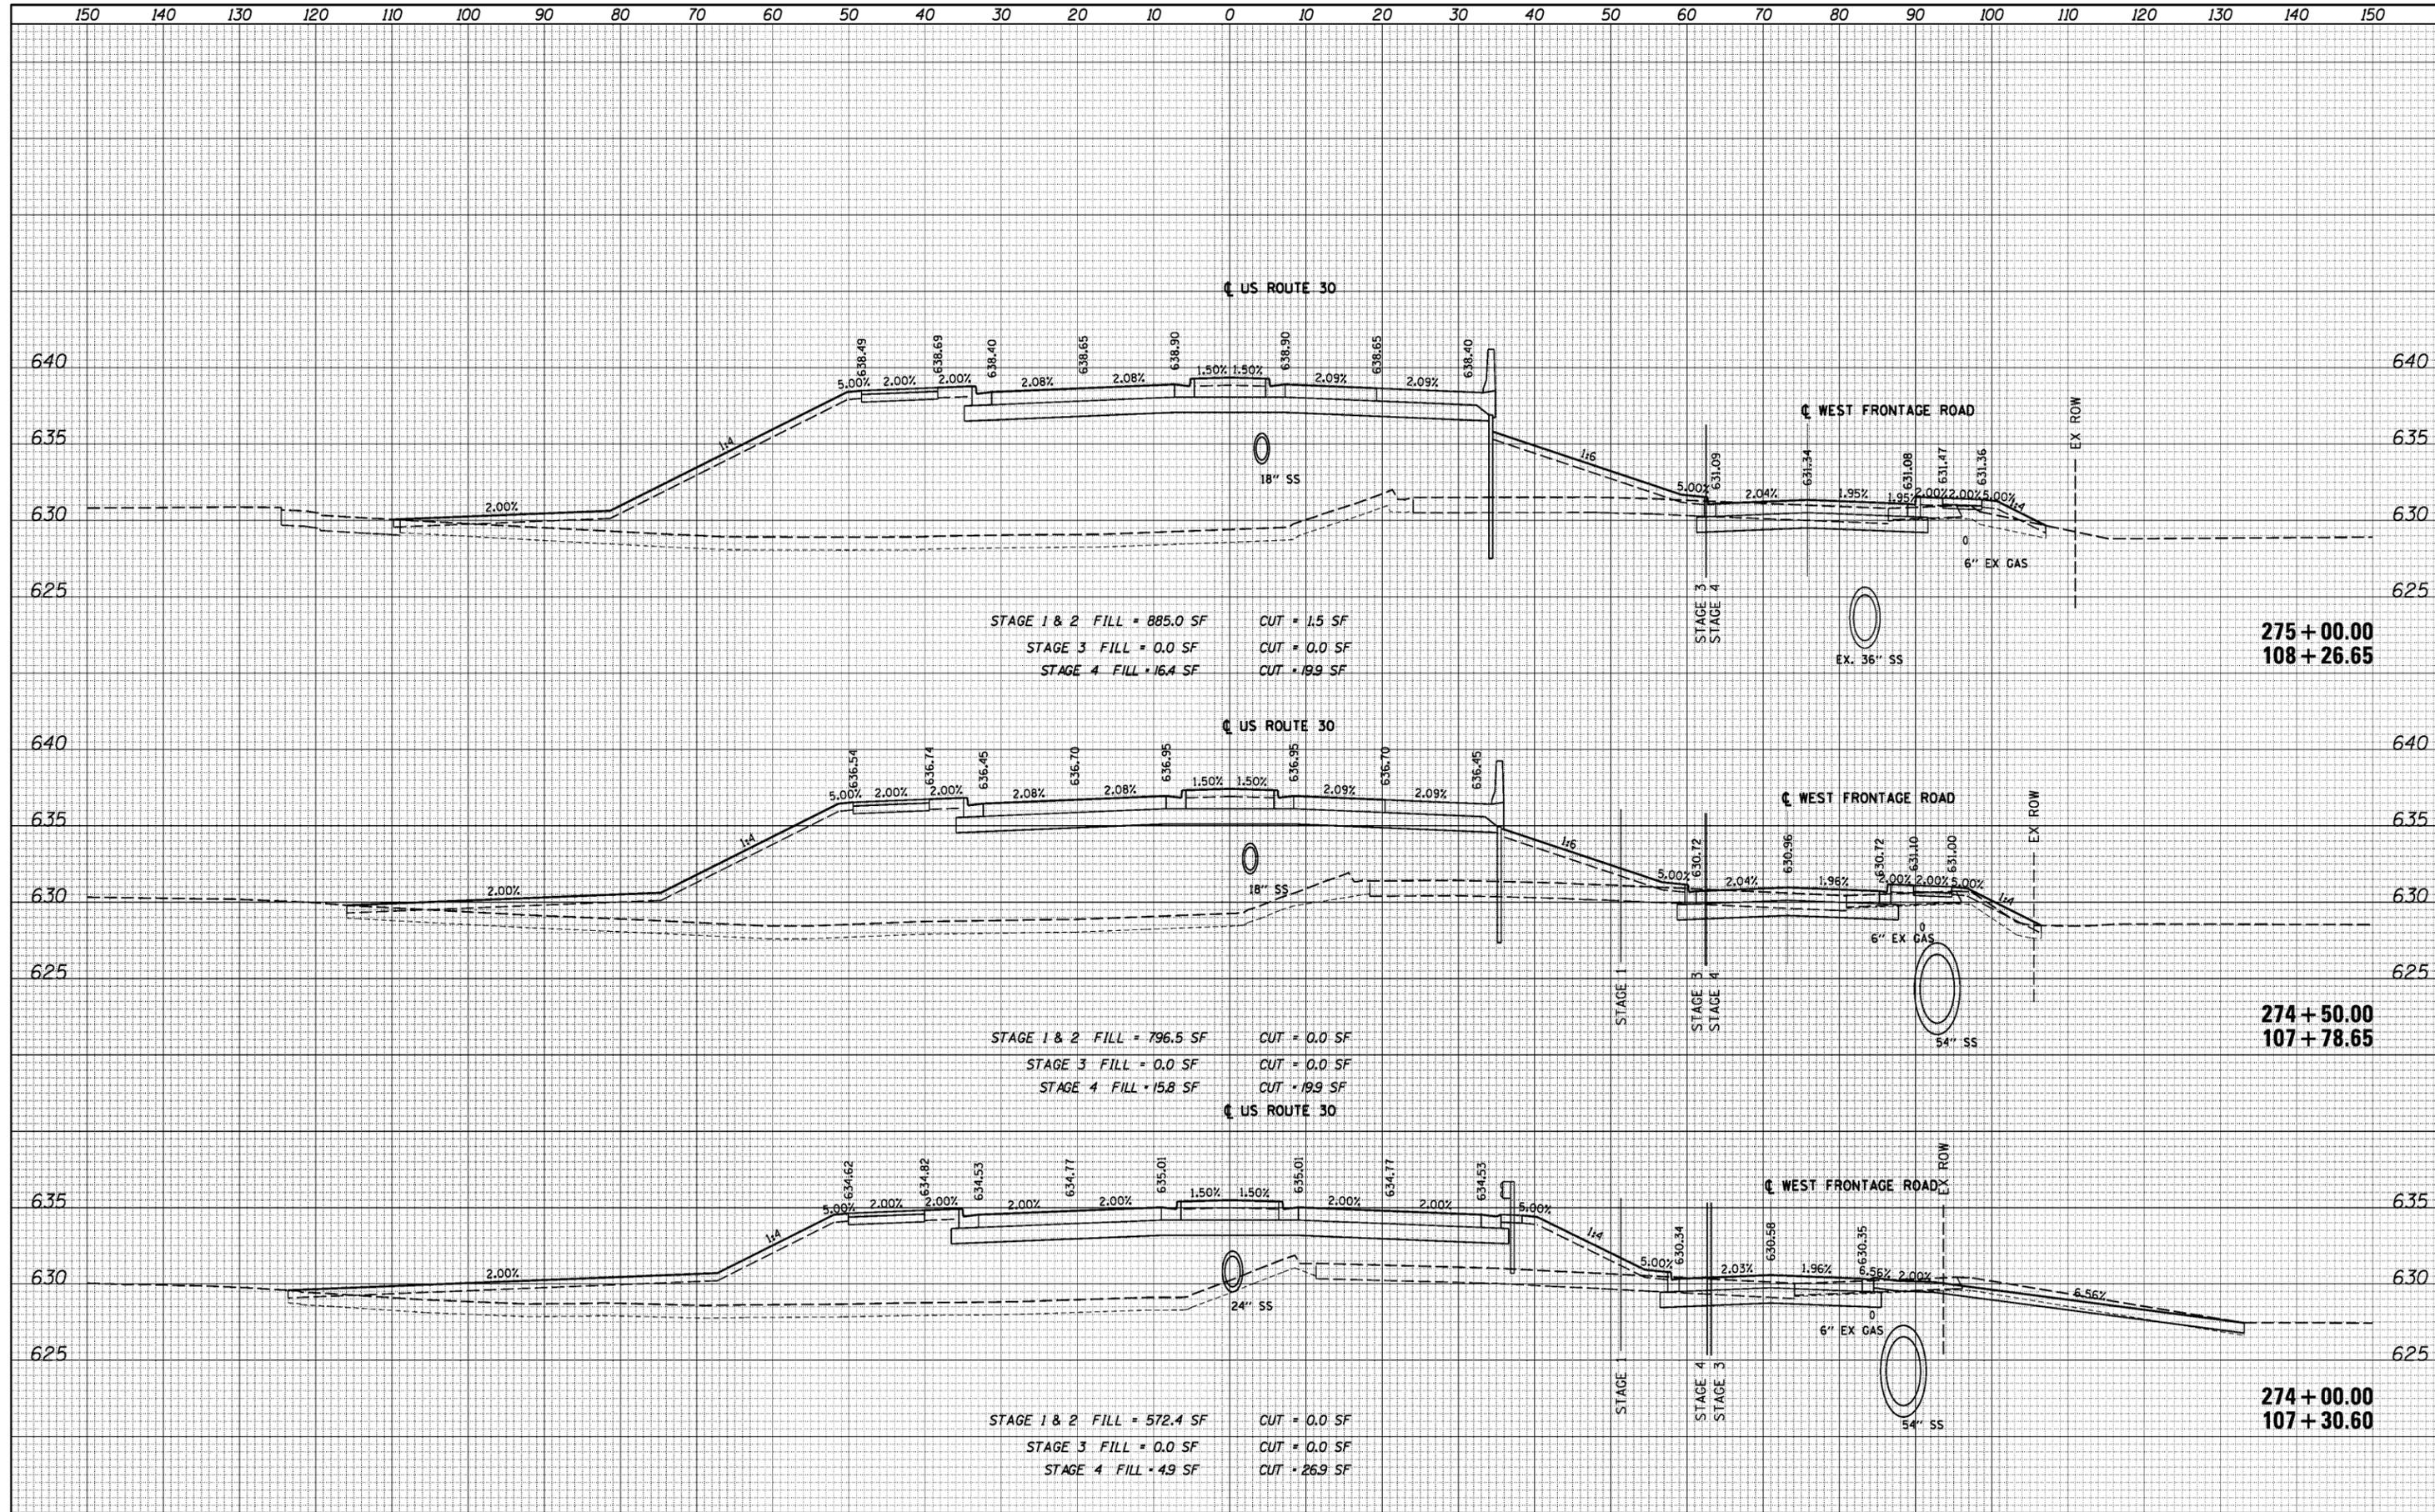

USER NAME = dsherman	DESIGNED - DSS	REVISED -
PLOT SCALE = 1/8"	DRAWN - DRP	REVISED -
PLOT DATE = 2/21/2014	CHECKED - VJD	REVISED -
	DATE - 02/21/2014	REVISED -

**STATE OF ILLINOIS
DEPARTMENT OF TRANSPORTATION**

**US ROUTE 30
CROSS SECTIONS**
 SCALE: 1"=10' HORIZ. 1/8"=5' VERT. SHEET 10 OF 37 SHEETS STA. 274+00.00 TO STA. 275+00.00

F.A. RTE.	SECTION	COUNTY	TOTAL SHEETS	SHEET NO.
			354	320
CONTRACT NO. 60R19				
ILLINOIS FED. AID PROJECT				